
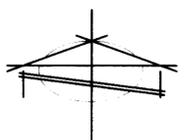


LEGEND

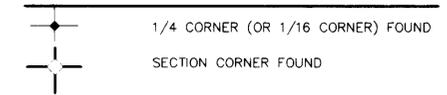


SCALE 1" = 300'

WATER RIGHTS SURVEYOR'S AFFIDAVIT

STATE OF NEVADA }
 COUNTY OF NYE } SS
 I, STEPHEN F. TURNER, BEING FIRST DULY SWORN, DEPOSE AND SAY THAT THIS MAP CONSISTING OF ONE SHEET HAS BEEN CORRECTLY DRAWN TO THE DESIGNATED SCALE FROM FIELD NOTES AND RECORD DATA OF A SURVEY MADE UNDER MY SUPERVISION AND DIRECTION ON THE 15th DAY OF FEBRUARY, 2005; THAT IT TRULY AND CORRECTLY REPRESENTS THE LOCATION AND EXTENT OF THE WORK USED TO DIVERT WATER FROM AN UNDERGROUND SOURCE IN THE PAHRUMP VALLEY ARTESIAN BASIN IN NYE COUNTY, NEVADA BY VAZIN ENTERPRISES, INC. FOR QUASI MUNICIPAL AND DOMESTIC PURPOSES UNDER APPLICATION NO. 58619, THAT THE EXISTING POINT OF DIVERSION AND PLACE OF USE UNDER APPLICATION NO. 58619, IS CORRECTLY SHOWN HEREON; THAT THE POINT OF DIVERSION AND PLACE OF USE APPLIED FOR UNDER THIS APPLICATION TO CHANGE THE POINT OF DIVERSION AND PLACE OF USE OF A PORTION OF THE WATER ARE CORRECTLY DESIGNATED HEREON; AND THAT THE LANDS UPON WHICH THE WATER APPROPRIATED UNDER APPLICATION NO. 58619, ARE TO BE USED ARE OWNED OR CONTROLLED BY THE APPLICANT.



SUBSCRIBED AND SWORN TO BEFORE ME THE 26th DAY OF APRIL, 2005.
 PAMELA J. PITCHER, Notary Public in and for said County and State.
 MY APPOINTMENT EXPIRES ON THE 28th DAY OF MARCH, 2007.

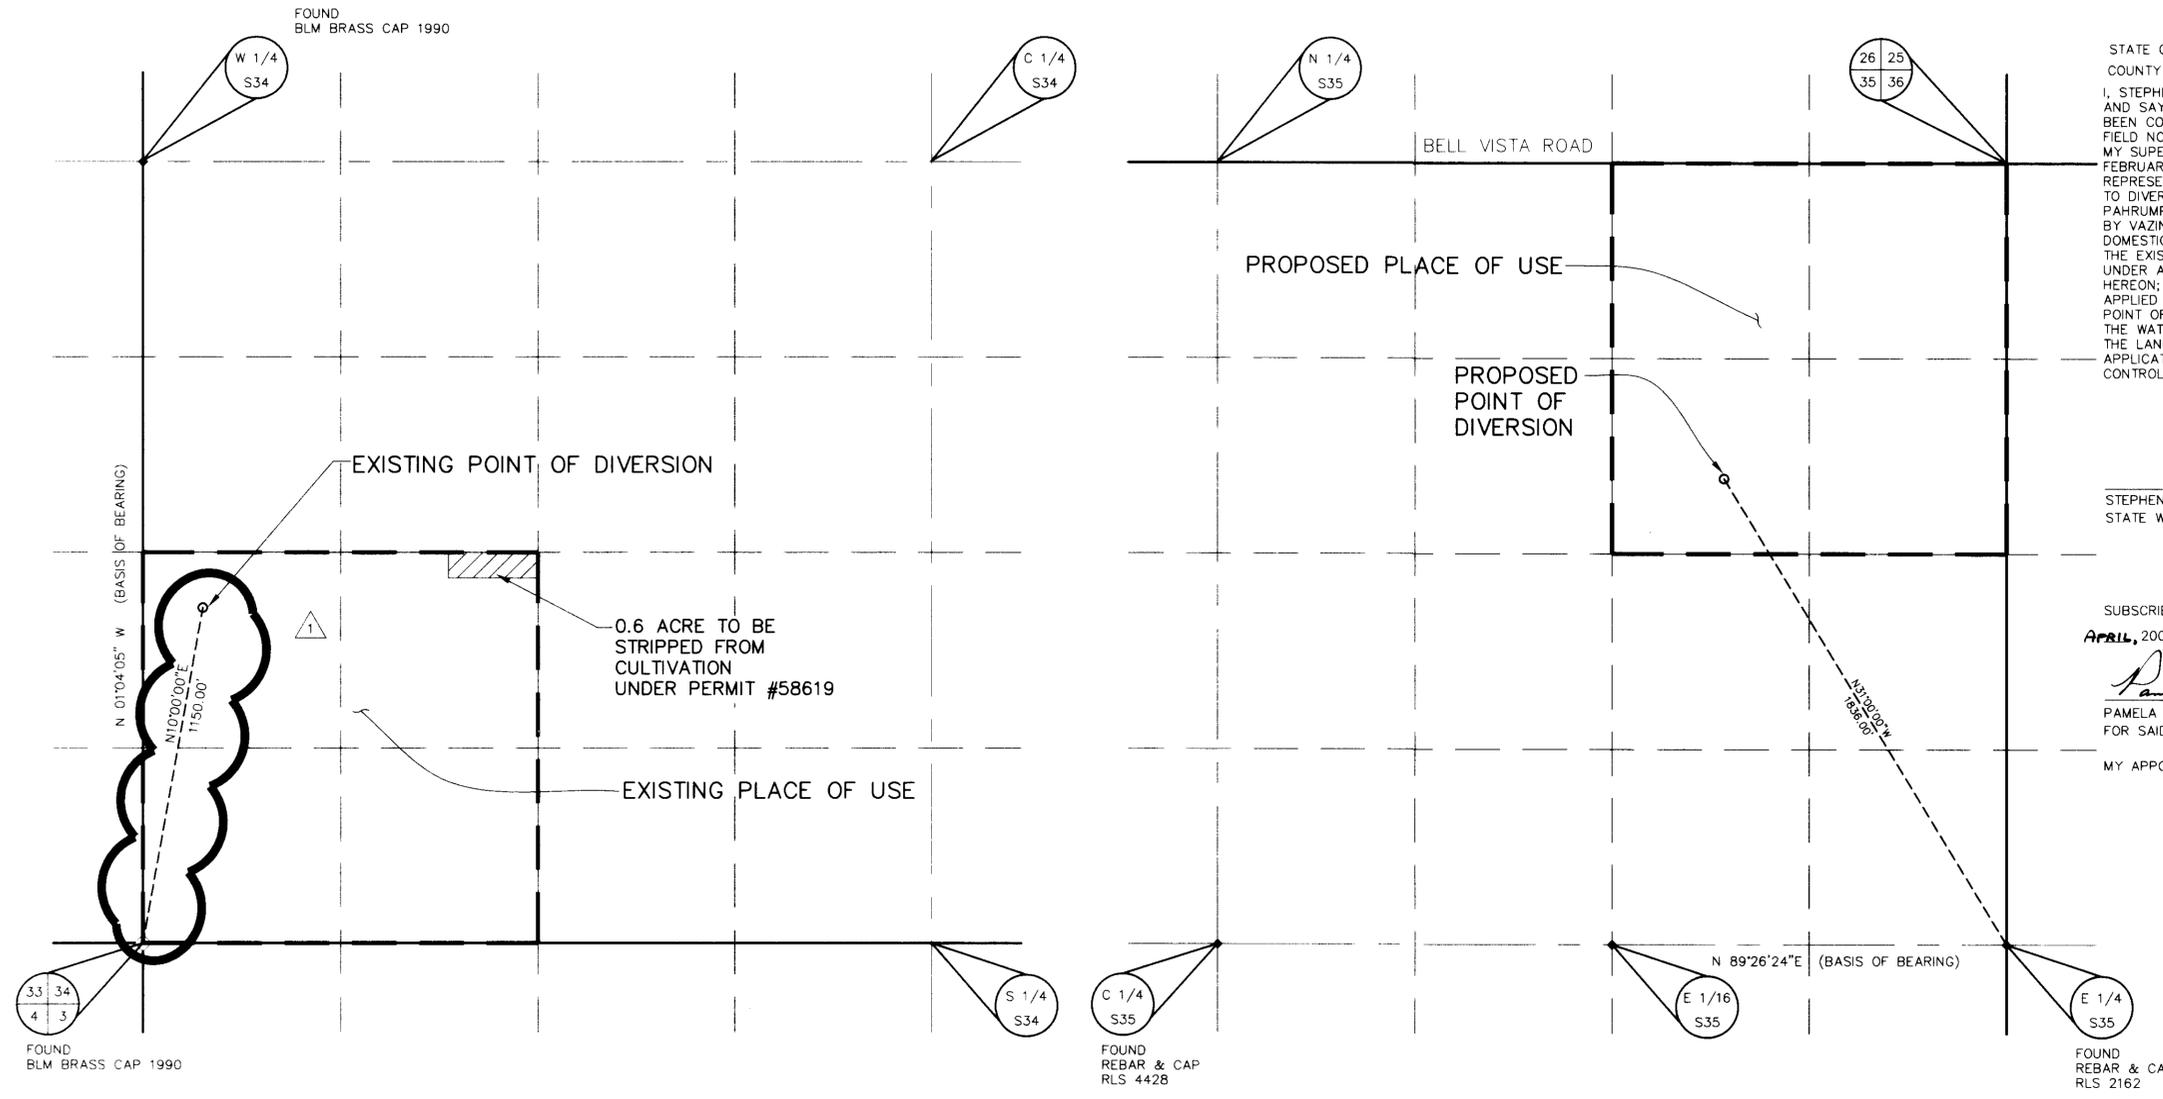


EXISTING POINT OF DIVERSION AND PLACE OF USE
 WITHIN THE SOUTHWEST QUARTER (SW 1/4) OF THE SOUTHWEST QUARTER (SW 1/4) OF SECTION 34, TOWNSHIP 21 SOUTH, RANGE 54 EAST, MDB & M.; NYE COUNTY, NEVADA

PROPOSED POINT OF DIVERSION AND PLACE OF USE
 WITHIN THE NORTHEAST QUARTER (NE 1/4) OF THE NORTHEAST QUARTER (NE 1/4) OF SECTION 35, TOWNSHIP 19 SOUTH, RANGE 53 EAST, MDB & M.; NYE COUNTY, NEVADA

BASIS OF BEARING
 N 01°04'05" W - THE WEST LINE OF THE SOUTHWEST QUARTER (SW1/4) OF SECTION 34, TOWNSHIP 21 SOUTH, RANGE 54 EAST, MDB & M AS PER AMENDED RECORD OF SURVEY, DOCUMENT 273873, NYE COUNTY RECORDS.

BASIS OF BEARING
 N 89°26'24" E - THE SOUTH LINE OF THE NORTHEAST QUARTER (NE1/4) OF SECTION 35, TOWNSHIP 19 SOUTH, RANGE 53 EAST, MDB & M AS PER PARCEL MAP 273876 RECORDED DECEMBER 6, 1990.

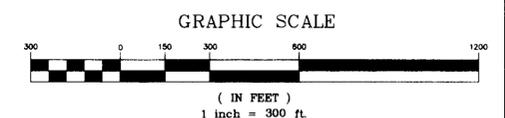

AMENDED APRIL 25, 2005

STATE ENGINEER'S USE 72282
 DZ. 5/5/05 This map replaces the original map received 5/18/05 which was destroyed per surveyors instructions due to error.
FILED
 APR 29 2005
 STATE ENGINEER'S OFFICE
 05 APR 29 11:22 AM
 RECEIVED

MAP TO ACCOMPANY AN APPLICATION TO CHANGE THE POINT OF DIVERSION, PLACE OF USE AND MANNER OF USE OF A PORTION OF THE WATER APPROPRIATED UNDER APPLICATION NO. 58619
 BY: VAZIN ENTERPRISES, INC.
 FOR: QUASI MUNICIPAL AND DOMESTIC PURPOSES
 FROM: AN UNDERGROUND SOURCE IN NYE COUNTY, NEVADA