



MAP TO ACCOMPANY APPLICATION TO CHANGE PLACE OF USE AND POINT OF DIVERSION OF PERMIT NO. 68510

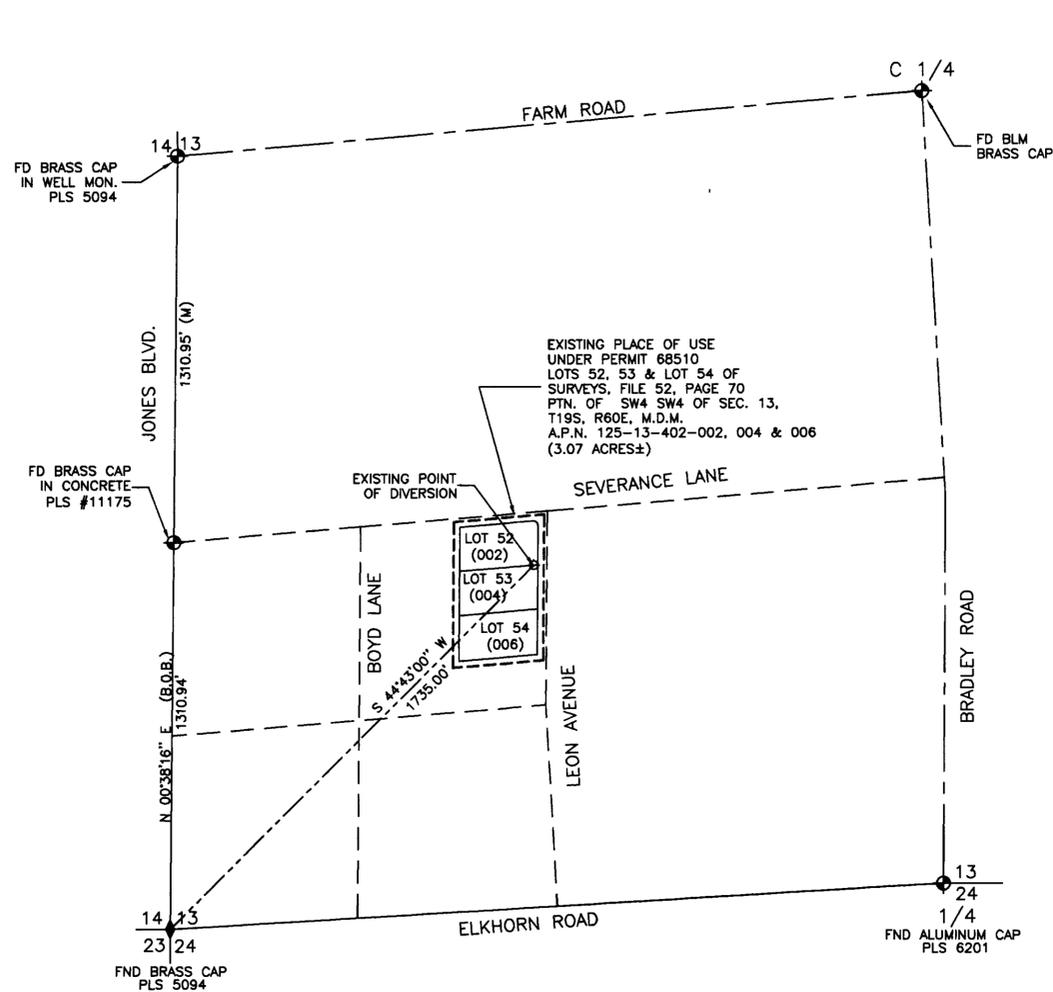

EXISTING PLACE OF USE.  
A PORTION OF THE SOUTHWEST QUARTER (SW 1/4)  
OF THE SOUTHWEST QUARTER (SW 1/4) OF  
SEC. 13, T19S, R60E, M.D.M



LEGEND  
B.O.B. BASIS OF BEARINGS  
MONUMENTS FOUND AS SHOWN

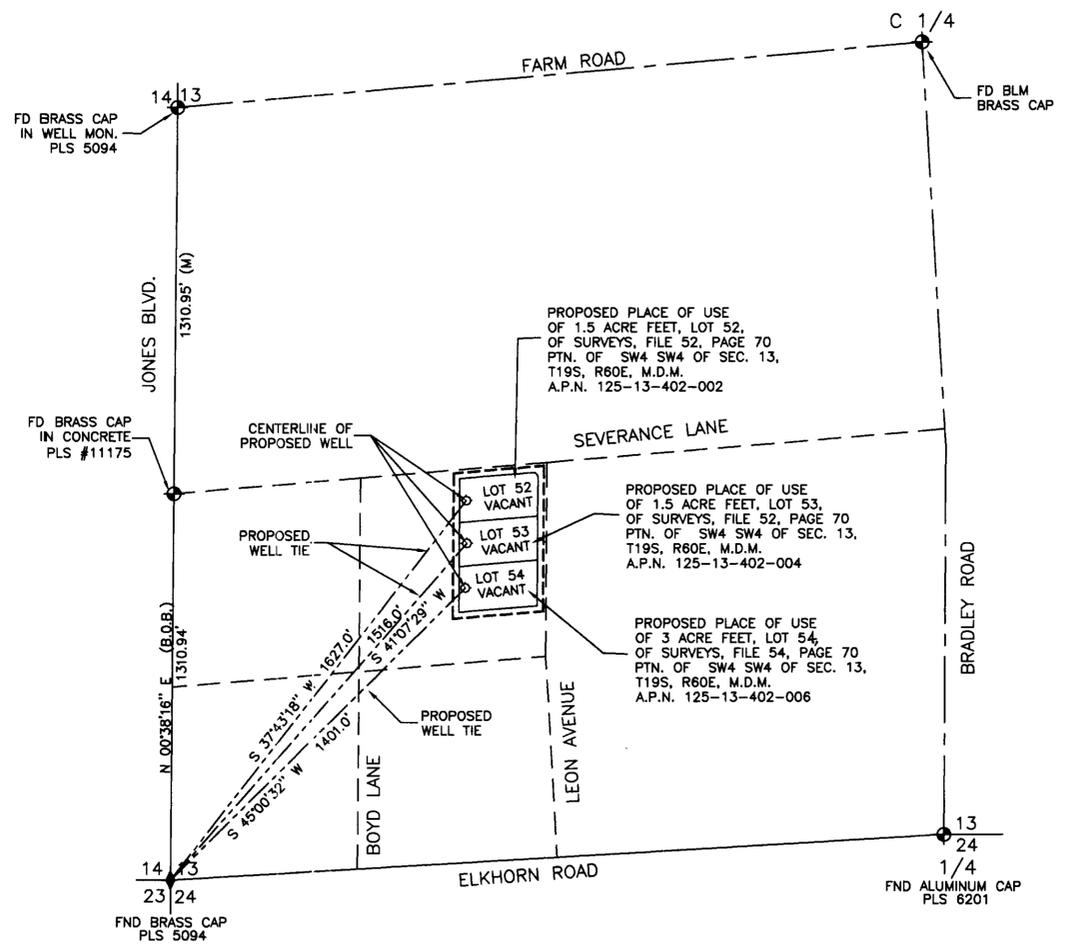

PROPOSED PLACE OF USE.  
A PORTION OF THE SOUTHWEST QUARTER (SW 1/4)  
OF THE SOUTHWEST QUARTER (SW 1/4) OF  
SEC. 13, T19S, R60E, M.D.M


ACKNOWLEDGEMENT

STATE OF NEVADA  
COUNTY OF CLARK


THIS INSTRUMENT WAS ACKNOWLEDGED BEFORE ME ON FEBRUARY 19, 2005  
BY ROBERT FULSTONE

I, ROBERT FULSTONE, BEING FIRST DULY SWORN DEPOSE AND SAY THAT THIS MAP CONSISTING OF ONE SHEET HAS BEEN CORRECTLY DRAWN TO THE DESIGNATED SCALE FROM THE FIELD NOTES OF THE SURVEY MADE UNDER MY SUPERVISION AND DIRECTION ON 2/10/2005 AND THAT IS TRULY AND CORRECTLY REPRESENTS THE PROPOSED LOCATION AND EXTENT OF THE WORKS USED TO DIVERT WATER FROM AN UNDERGROUND SOURCE IN THE LAS VEGAS VALLEY BASIN BY BOYD FAMILY PARTNERSHIP FOR QUASI-MUNICIPAL USE, THAT THE PROPOSED POINT OF DIVERSION, THE APPROXIMATE LOCATION AND SIZE OF THE DIVERTING CHANNEL OR OTHER CONDUIT, THE PLACE AND MANNER OF USE AND THE LOCATION AND USE OF ALL OTHER STREAMS, WHICH ARE CROSSED OR CONNECTED WITH THE SAID WORKS ARE FULLY AND CORRECTLY DESIGNATED THEREON.

Robert Fulstone  
ROBERT FULSTONE  
STATE WATER RIGHTS SURVEYOR  
NEVADA CERTIFICATE NO. 639

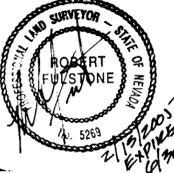


Ryan P. Skaggs  
RYAN P. SKAGGS  
NOTARY PUBLIC IN AND FOR SAID COUNTY AND STATE  
MY COMMISSION EXPIRES ON FEBRUARY 19, 2008

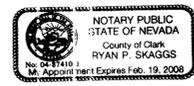


BASIS OF BEARINGS  
N 00°38'16" E BEING THE WEST LINE OF THE SOUTHWEST QUARTER (SW1/4) OF SECTION 13, TOWNSHIP 19 SOUTH, RANGE 60 EAST, M.D.M. PER FILE 52, PAGE 70 OF SURVEYS.

DRAWN BY: MONARCH DESIGN  
DATE: 02/14/2005  
DWG #: JJ3-20  
FILE NAME: 3199WRT2.DWG  
SCALE: 1" = 300'

FULSTONE ENTERPRISES  
940 S. MARTIN LUTHER KING BOULEVARD  
LAS VEGAS, NV 89109  
PHONE (702) 382-8141 FAX (702) 382-3103  
EMAIL: fel@fulstone.lvcxmail.com

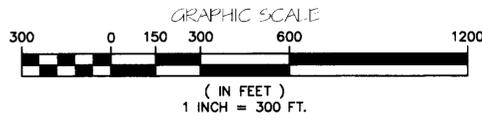

STATE ENGINEER'S USE

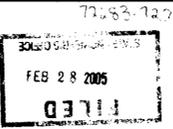

MAP TO ACCOMPANY APPLICATION FOR CHANGE OF PLACE OF USE AND POINT OF DIVERSION OF PERMIT NO. 68510

FOR: BOYD FAMILY PARTNERSHIP  
PURPOSE: QUASI-MUNICIPAL  
FROM: AN UNDERGROUND SOURCE IN CLARK COUNTY, NEVADA

72285 72284 72283