




STATE OF NEVADA
COUNTY OF WASHOE

I, Dennis P. Chapman, being first duly sworn, depose and say that this map, consisting of 1 sheet, numbered 1 inclusive, has been correctly drawn to the designated scale from field notes of a survey made by me or under my supervision and direction, between the 7th day of December, 2004 and the 15th day of January, 2005, that it truly and correctly represents the proposed location and extent of the works used to divert water from an underground spring, in the County of Washoe, State of Nevada, by Gary O. and Sandra Say Elrod and John and Nancy Flanigan for fish and wildlife propagation purposes; that the point of diversion, the location and size of the diverting channel or other conduit, the place and manner of use, and the location and names of all other works or streams which are crossed by or connected with the said works, are fully and correctly designated thereon.



STATE WATER RIGHT SURVEYOR No. 715

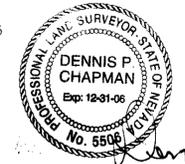

DENNIS P. CHAPMAN, PLS No. 5506

SUBSCRIBED AND SWORN BEFORE ME THIS 6th DAY OF May, 2005.

Alcina M. Young
NOTARY PUBLIC
Notary Public in and for Washoe County, Nevada.
My Commission Expires April 5, 2008

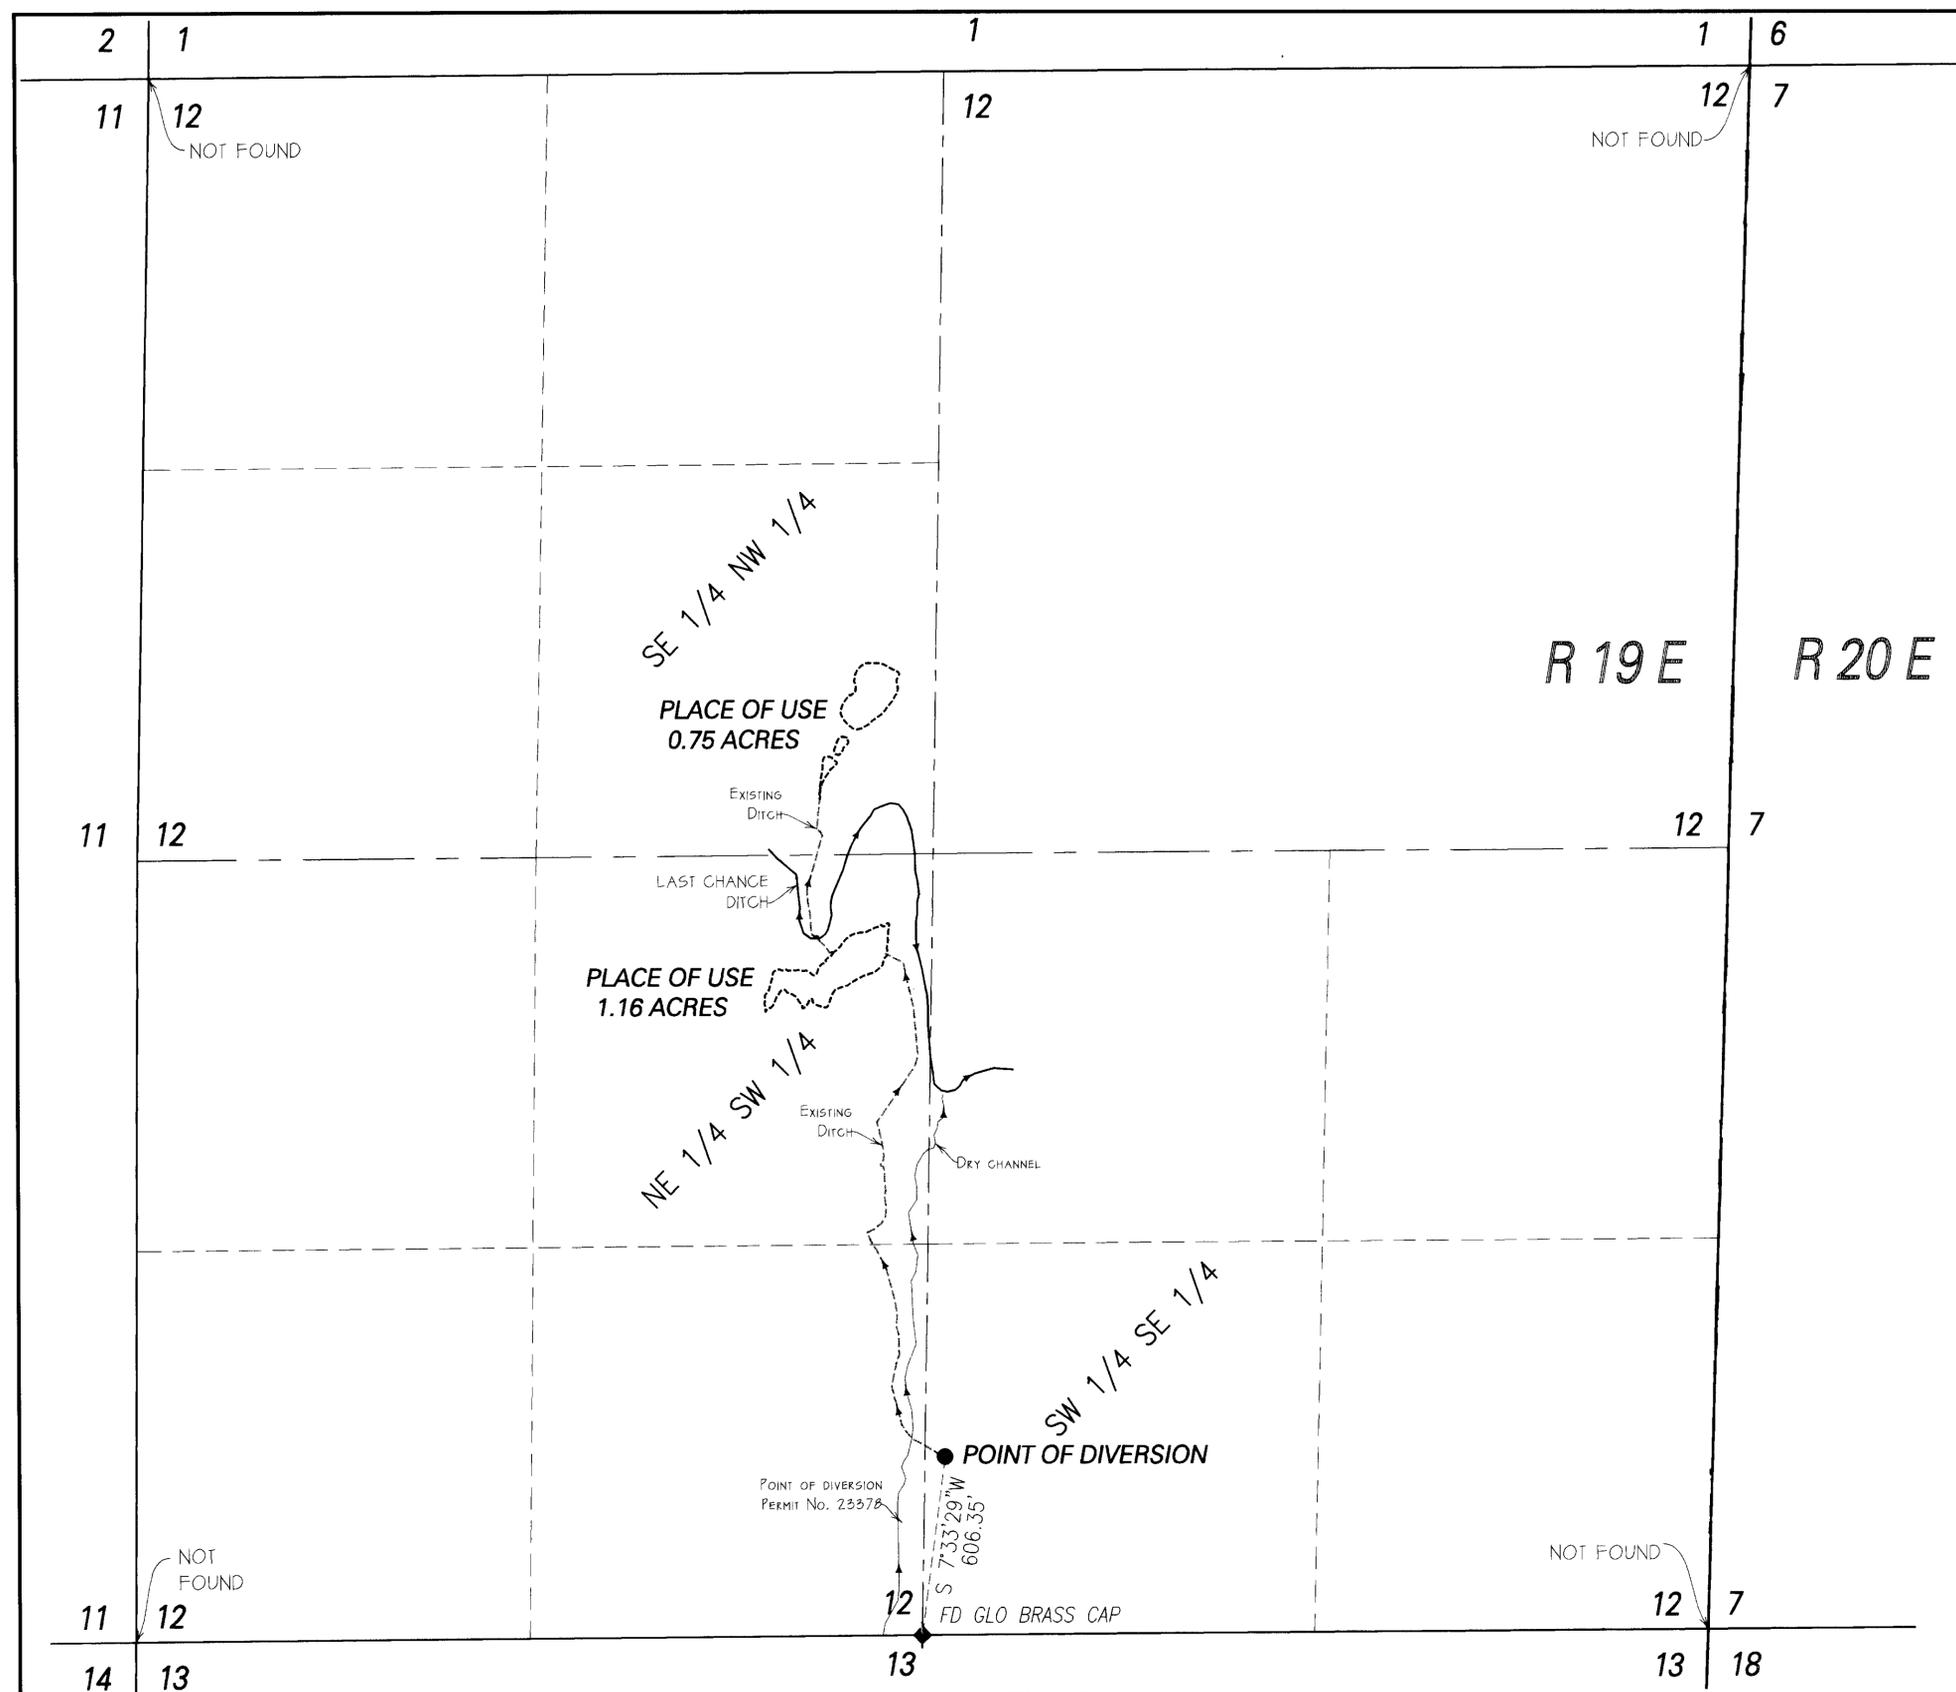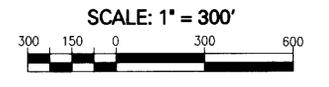

BASIS OF BEARINGS
NEVADA STATE PLANE COORDINATE SYSTEM, WEST ZONE AS ESTABLISHED BY TIES TO WASHOE COUNTY STATIONS NORTH WEST & SPARKS per NAD 83 (1994) COORDINATES MULTIPLIED BY A COMBINED FACTOR OF 1.000197939. POSITIONS DERIVED FROM STATIC POST PROCESSED OBSERVATIONS ON March 11, 2002.

D:\MAC_DWGS\CT00\CT00\Fg_WTR.dwg Layout: Layout1 06 May 2005, 2:12pm

LANDMARK SURVEYING
2548 Rampart Terrace
Reno, NV 89509 775-324-0904
CT00\Fg_WTR.DWG

sht 1
of 1

STATE ENGINEER'S USE

72351

FILED
MAY 10 2005
STATE ENGINEER'S OFFICE

RECEIVED
MAY 10 2005
STATE ENGINEER'S OFFICE

MAP TO ACCOMPANY
APPLICATION TO APPROPRIATE WATER
FOR FISH AND WILDLIFE PROPAGATION
BY GARY O. and SANDRA SAY ELROD
and JOHN and NANCY FLANIGAN
FROM SPRING
WASHOE COUNTY, NEVADA

72351