


SE 1/4 SECTION 17, T. 21S., R. 54E.,
M.D.M. NYE COUNTY

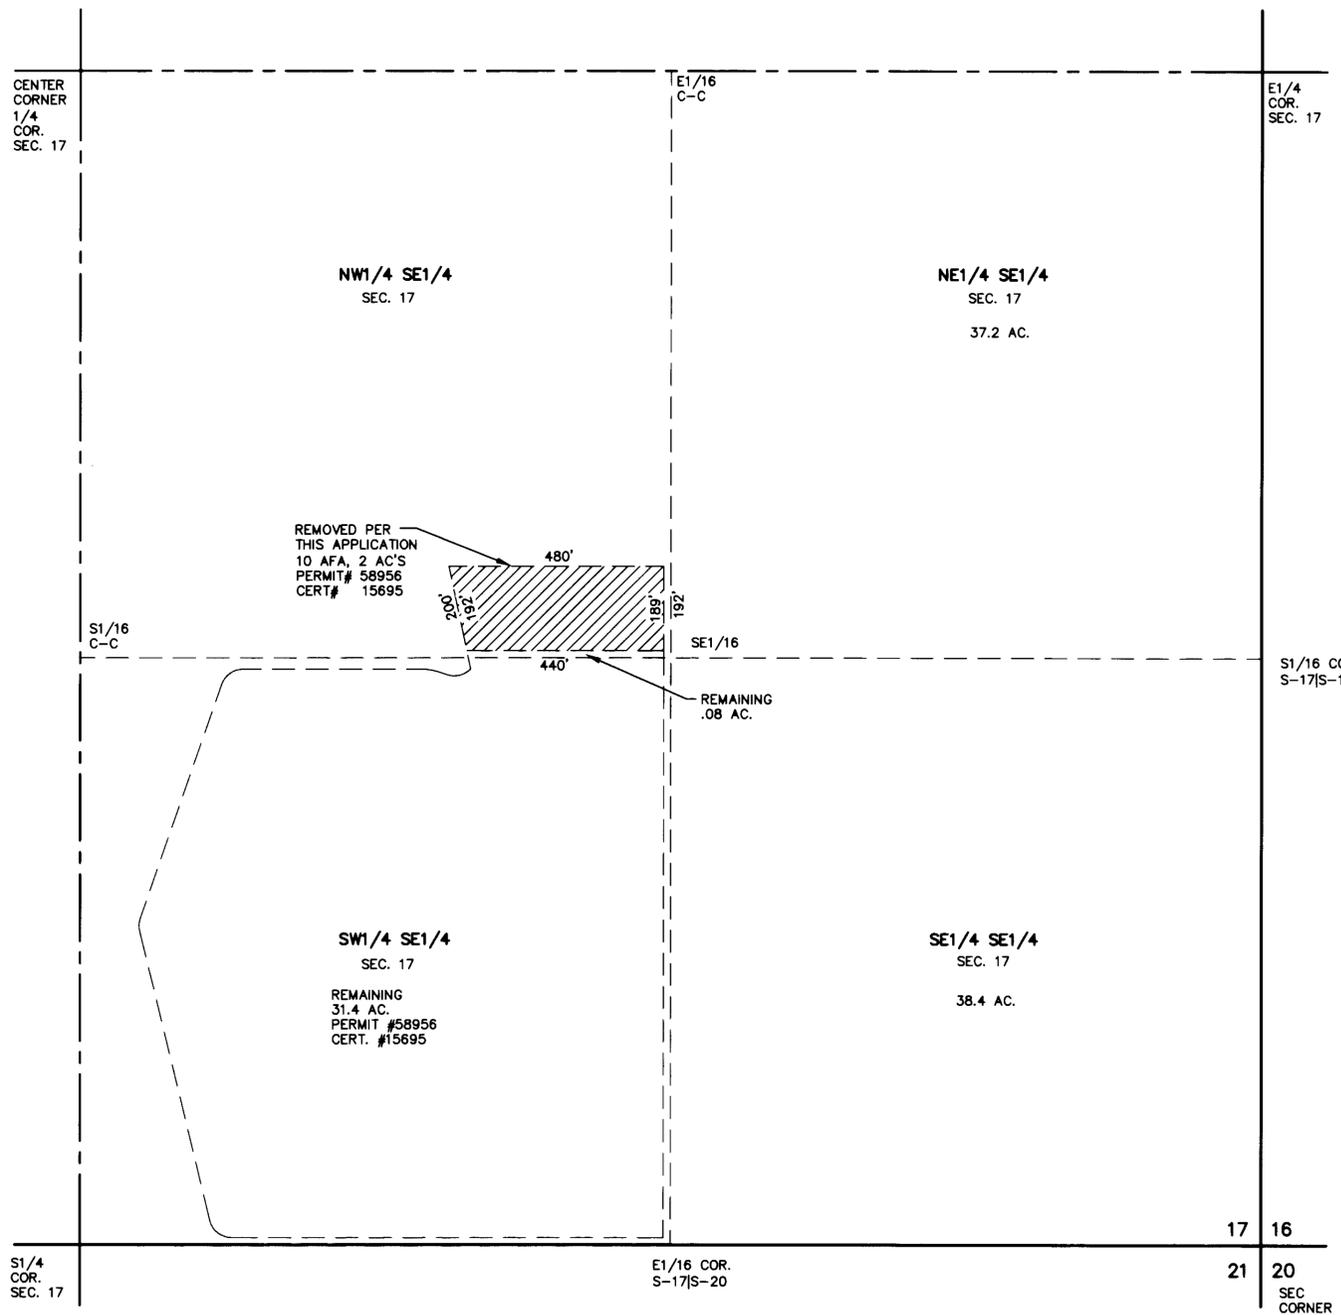

SURVEYOR'S CERTIFICATE:

STATE OF NEVADA }
 COUNTY OF NYE } SS

I, DAVID A. RICHARDS, BEING FIRST DULY SWORN, DEPOSE AND SAY THAT THIS MAP, CONSISTING OF 1 SHEET, NUMBERED SHEET 1 OF 2, HAS BEEN CORRECTLY DRAWN TO THE DESIGNATED SCALE FROM RECORD INFORMATION ON FILE AT THE DIVISION OF WATER RESOURCES AND REVIEWED BY ME ON THE 21 ST DAY OF JANUARY, 2005; THAT IT TRULY AND CORRECTLY REPRESENTS THE PROPOSED LOCATION AND EXTENT OF THE WORKS USED TO DIVERT WATER FROM UNDERGROUND, IN THE COUNTY OF NYE, STATE OF NEVADA, BY THE UNINCORPORATED TOWN OF PAHRUMP FOR MUNICIPAL USE PURPOSES. THAT THE EXISTING POINT OF DIVERSION, THE APPROXIMATE LOCATION AND SIZE OF THE DIVERTING CHANNEL OR OTHER WORKS OR STREAMS WHICH ARE CROSSED BY, OR CONNECTED WITH THE SAID WORKS, ARE FULLY AND CORRECTLY DESIGNATED THEREON.

David A. Richards JAN 25, 2005
 DAVID A. RICHARDS, NEVADA PLS 10026
 WATER RIGHT SURVEYOR No. 1068

SUBSCRIBED AND SWORN TO BEFORE ME
 THIS 26th DAY OF January 2005
Kelli Hartwick
 NOTARY PUBLIC IN AND FOR Nye County, Nevada
 MY COMMISSION EXPIRES December 10, 2007



REFERENCE NOTE:


SEE RELINQUISH MAP(A.O.F.) FILED MARCH 24,1995
 PERMIT #58956 CERT. #15695 ISSUED 2-21-01
 (RELINQUISHMENT OF A PORTION OF PERMIT #41159 CERT. #13215)

EXISTING POINT OF DIVERSION

SE1/4 NE1/4 SECTION 8, T.21S., R.54E., M.D.B.&M.,
 OF SAID SECTION 8 BEARS N24° 59'30"E,
 A DISTANCE OF 2855.0' SITUATED IN NYE COUNTY,
 STATE OF NEVADA



GRAPHIC SCALE

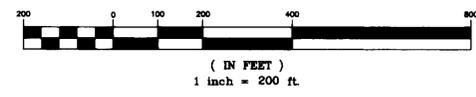


CIVIL WISE SERVICES
 1191 W. BETTY AVE., PAHRUMP, NEV. 89060 (775) 751-1413
STRIP MAP IN SUPPORT OF
 APPLICATION TO CHANGE P.O.D., M.O.U. &
 P.O.U., FOR MUNICIPAL USE
 NYE COUNTY, NEVADA
 PREPARED FOR:
 TOWN OF PAHRUMP
 SCALE: 1" = 200' SHEET 1 OF 2 JOB NUMBER: 904-24

STATE ENGINEER'S USE: 72352
 FILED
 MAR 29 2005
 STATE ENGINEER'S OFFICE
 STATE ENGINEER'S OFFICE
 62 2 PM 29
 RECEIVED

MAP TO ACCOMPANY APPLICATION TO
 CHANGE THE POINT OF DIVERSION, PLACE OF
 USE AND MANNER OF USE, OF A PORTION AS
 APPROPRIATE D
 UNDER PERMIT #58956, CERTIFICATE #15695
 FOR MUNICIPAL USE
 BY UNINCORPORATED TOWN OF PAHRUMP
 FROM "UNDERGROUND"
 IN NYE COUNTY, NEVADA

E 1/2 SECTION 32 AND SECTION 33, T. 20S., R. 54E.,
M.D.M. NYE COUNTY

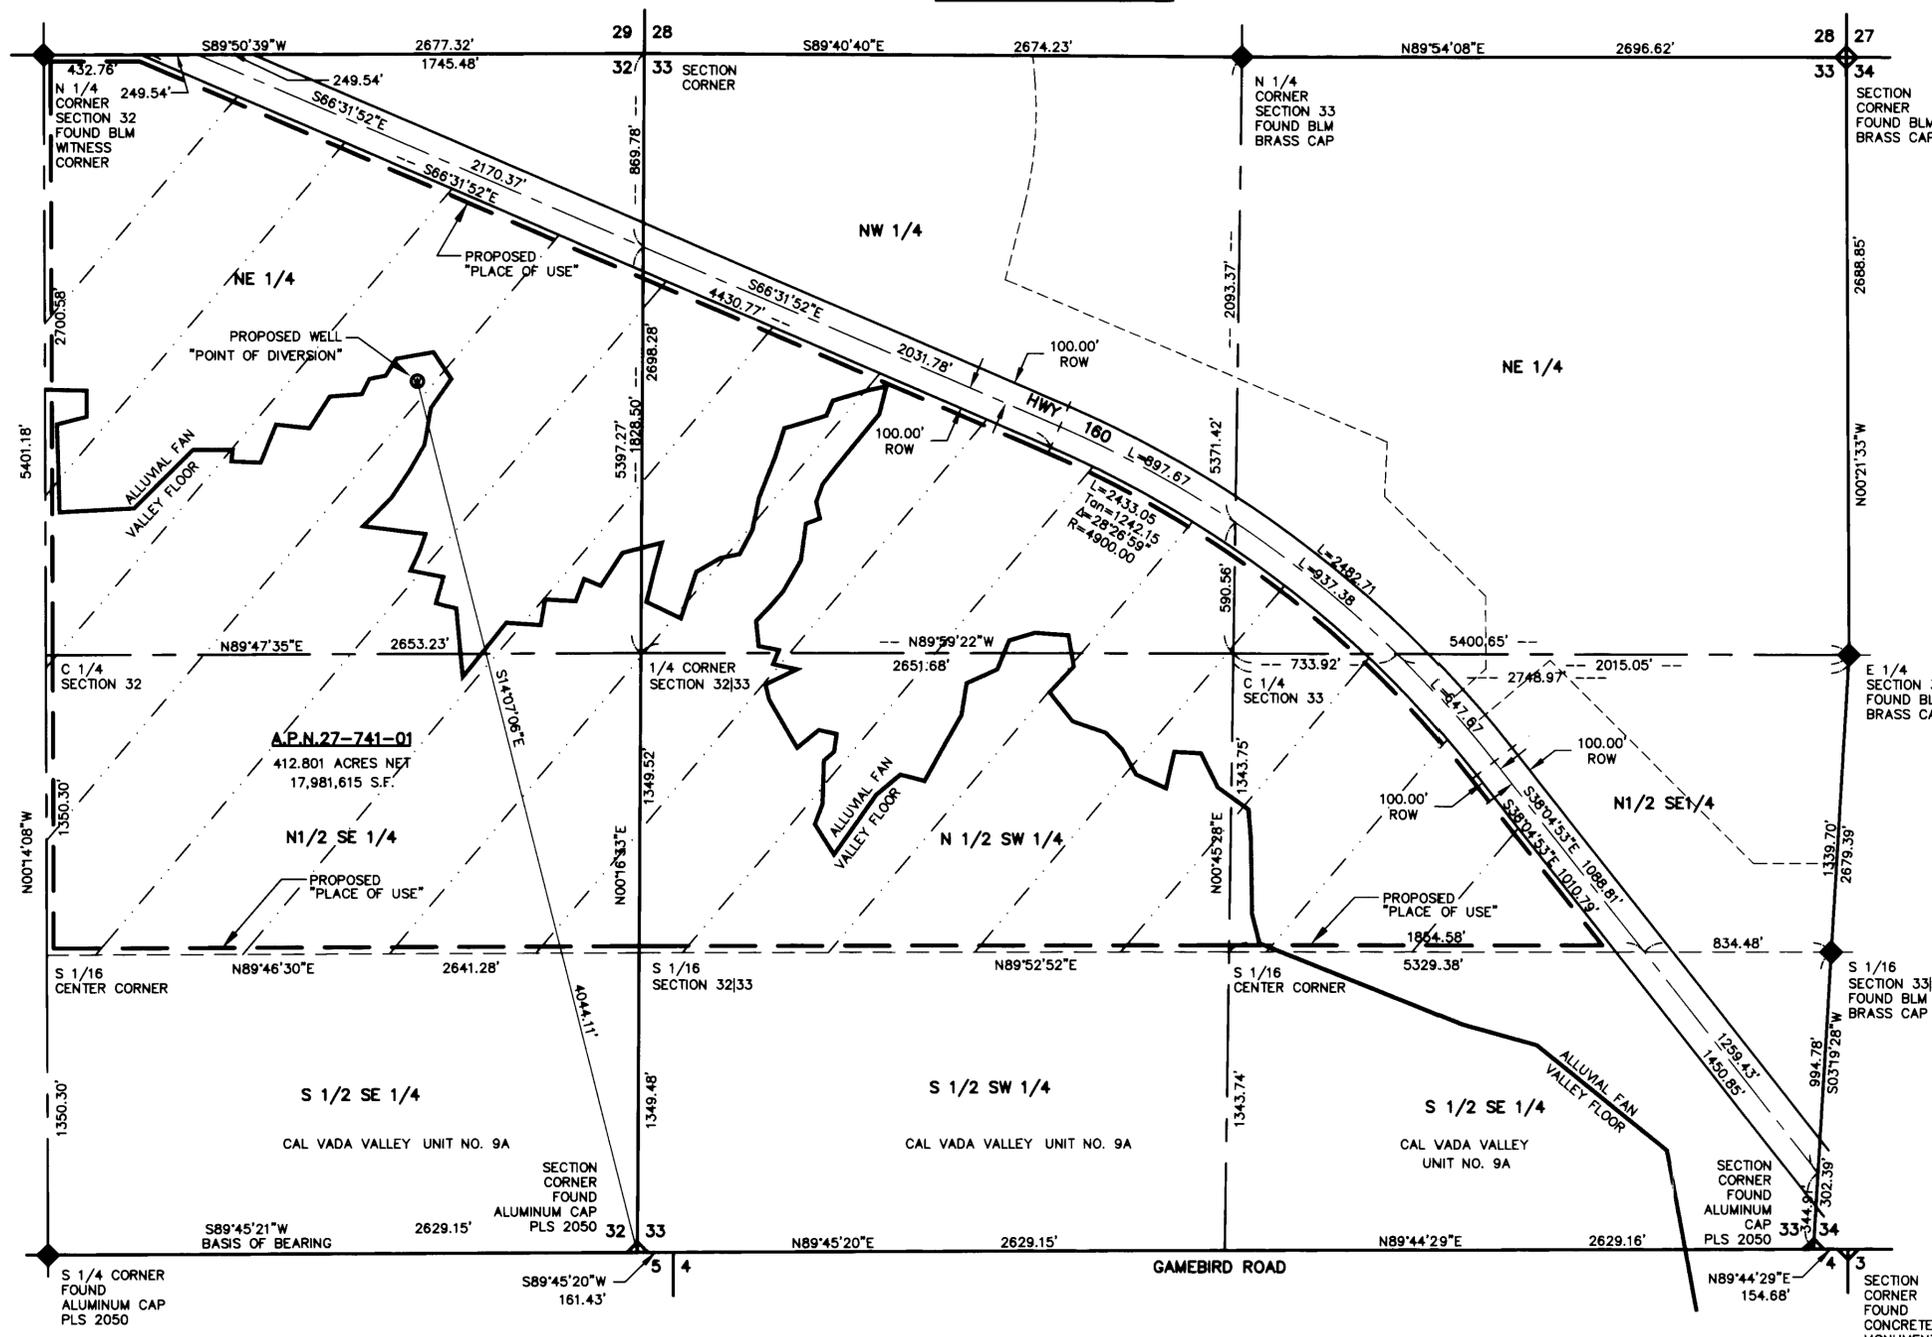

SURVEYOR'S CERTIFICATE:

STATE OF NEVADA)
COUNTY OF NYE)
I, DAVID A. RICHARDS, BEING FIRST DULY SWORN, DEPOSE AND SAY THAT THIS MAP, CONSISTING OF 2 SHEET, NUMBERED SHEET 2 OF 2, HAS BEEN CORRECTLY DRAWN TO THE DESIGNATED SCALE FROM FIELD NOTES OF A SURVEY MADE BY ME, OR UNDER MY SUPERVISION AND DIRECTION, BETWEEN THE 10TH OF JUNE, 2004 AND THE 17TH OF APRIL, 2004; THAT IT TRULY AND CORRECTLY REPRESENTS THE PROPOSED LOCATION AND EXTENT OF THE WORKS USED TO DIVERT WATER FROM UNDERGROUND, IN THE COUNTY OF NYE, STATE OF NEVADA, BY UNINCORPORATED TOWN OF PAHRUMP FOR MUNICIPAL USE PURPOSES, THAT THE PROPOSED POINT OF DIVERSION, THE APPROXIMATE LOCATION AND SIZE OF THE DIVERTING CHANNEL OR OTHER WORKS OR STREAMS WHICH ARE CROSSED BY, OR CONNECTED WITH THE SAID WORKS, ARE FULLY AND CORRECTLY DESIGNATED THEREON.

David A. Richards Jan 25, 2005
DAVID A. RICHARDS, NEVADA PLS 10026
WATER RIGHT SURVEYOR No. 1068



SUBSCRIBED AND SWORN TO BEFORE ME
THIS 26th DAY OF January, 2005.
Kelli Hartwick
NOTARY PUBLIC IN AND FOR Nye County, Nevada
MY COMMISSION EXPIRES December 10, 2007.




REFERENCE NOTE:

- "CALVADA VALLEY UNIT 9A" FILE No. 36870 RECORDED: 06/05/73
- PARCEL MAP FILE No. 450247 RECORDED: 08/05/98
- NYE COUNTY PARCEL MAP 27-74 DATE ON MAP OCTOBER 2003
- HYDROGRAPHIC BASIN 10-162 MAP FROM DIVISION OF WATER RESOURCES DATE ON MAP FEBRUARY, 2002

BASIS OF BEARING:

S89°45'21"W, BEING THE BEARING OF THE SOUTH LINE OF THE WEST HALF (W 1/2) OF SECTION 32, T20S, R54W, M.D.M. AS SHOWN ON "CALVADA VALLEY UNIT 9A" FILE No. 36870 RECORDED: 06/05/73 IN NYE COUNTY OFFICE RECORDS, NYE COUNTY, NEVADA.

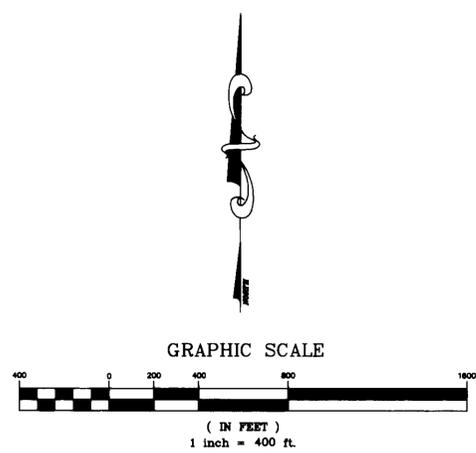

CIVIL WISE SERVICES
1191 W. BETTY AVE., PAHRUMP, NEV. 89060 (775) 751-1413
POU MAP IN SUPPORT OF
APPLICATION TO CHANGE P.O.D., M.O.U. & P.O.U., FOR MUNICIPAL USE NYE COUNTY, NEVADA
PREPARED FOR:
TOWN OF PAHRUMP
SCALE: 1" = 400' SHEET 2 OF 2 JOB NUMBER: 904-24

STATE ENGINEER'S USE: 72352
DL/KES 3-29-05 MAP FAILS TO SHOW 40 ACRE LEGAL SUBDIVISION. PROPOSED POD ILLUSTRATED IS WITH THE SE 1/4 NE 1/4 SECTION 32 T 20S R 54E.
FILED
MAR 29 2005
STATE ENGINEER'S OFFICE
RECEIVED
05 MAR - 7 PM 2:29

MAP TO ACCOMPANY APPLICATION TO CHANGE THE POINT OF DIVERSION, PLACE OF USE AND MANNER OF USE, OF A PORTION AS APPROPRIATED UNDER PERMIT #58956, CERTIFICATE #15695 FOR MUNICIPAL USE BY UNINCORPORATED TOWN OF PAHRUMP FROM "UNDERGROUND" IN NYE COUNTY, NEVADA