

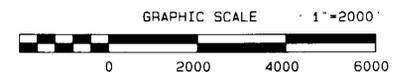


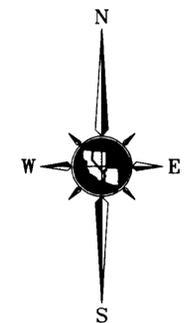

**PORTIONS OF SECTIONS 3 and 10, T. 18N., R. 20E., and  
PORTIONS OF SECTIONS 11, 12, 13, 14, 15, 22, 23, 27, 28,  
33 & 34, T.19N., R.20E., M.D.M., WASHOE COUNTY, NEVADA**

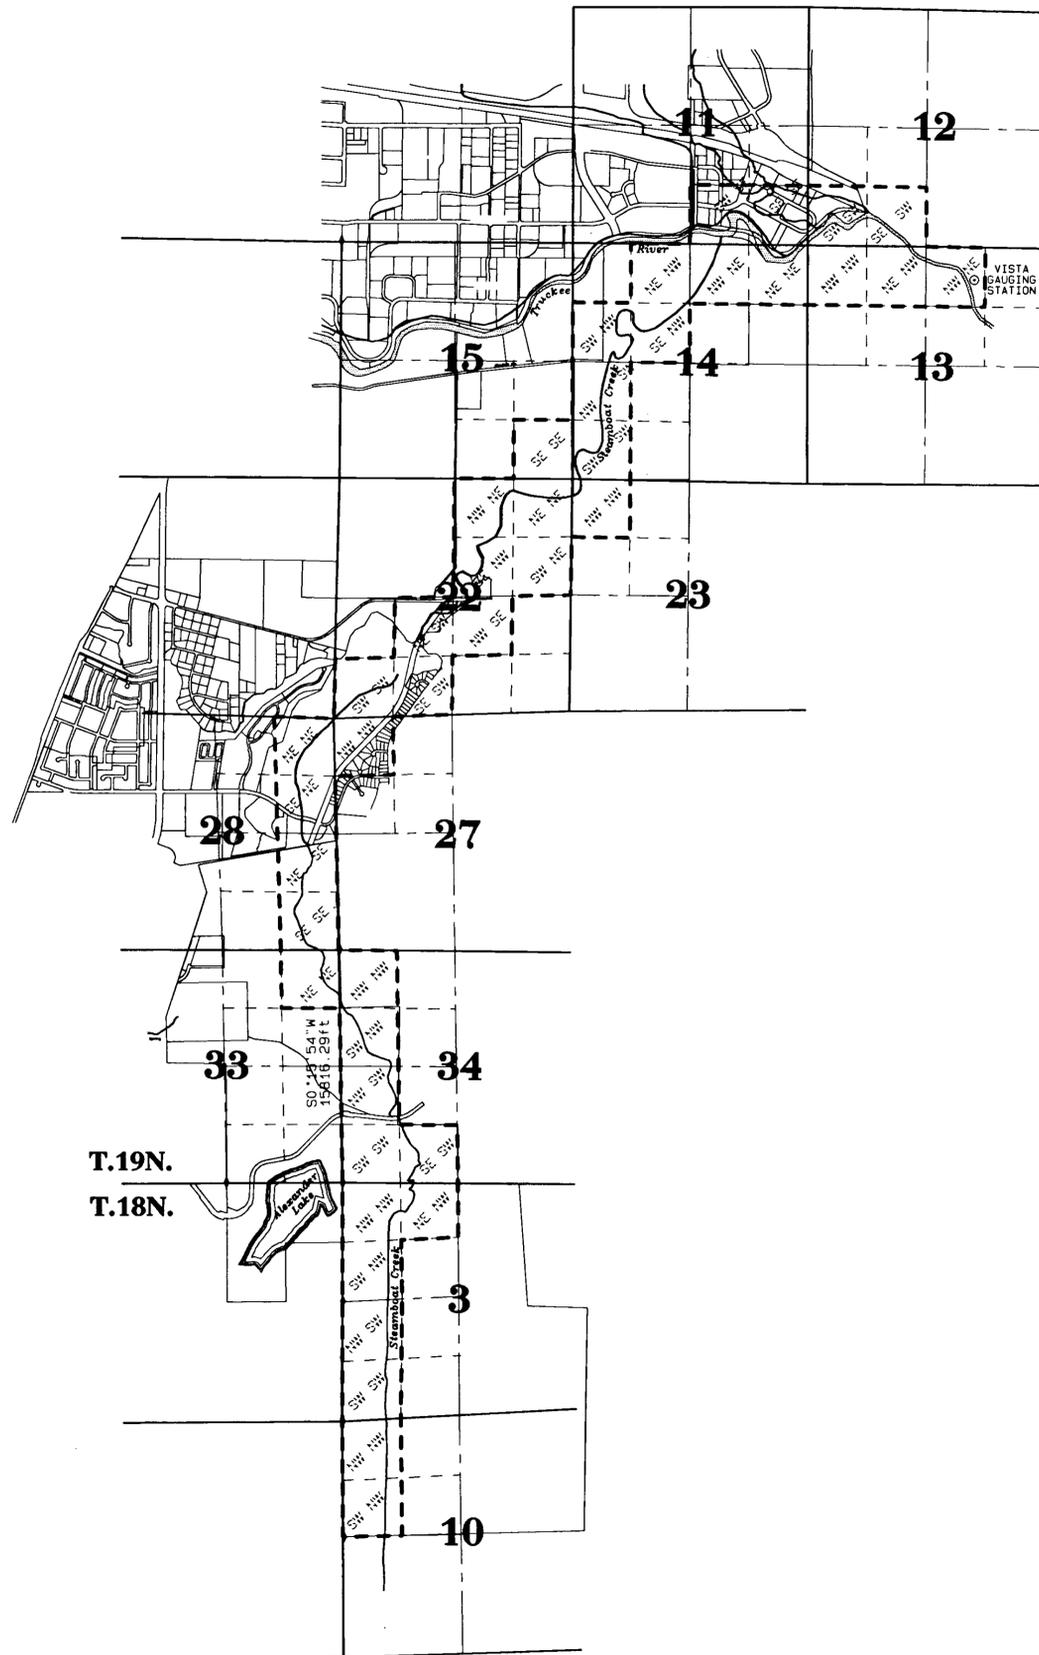

**BASIS OF BEARINGS**

The bearings for this map are based on Map TR-026, in the office of the Nevada State Engineer, Division of Water Resources.

**TRI STATE SURVEYING, LTD**  
 1925 E. PRATER WAY  
 SPARKS, NEVADA 89434  
 (775) 358-9491 \* FAX # 358-3664  
 JOB 97046.50 DDM

STATE ENGINEER'S USE

RECEIVED  
 STATE ENGINEERS OFFICE  
 05 MAR 11 PM 1:27

APPLICATION TO CHANGE THE PLACE AND MANNER OF USE OF PORTIONS OF WATER UNDER CLAIMS 709 & 710 ALL UNDER THE FINAL DECREE, UNITED STATES OF AMERICA VS. ORR WATER DITCH COMPANY FOR INSTREAM FLOW BY

**ALLISON SOWLES BUTLER TRUST, DARYL ELLEN BUTLER TRUST, PAUL BRETT BUTLER III TRUST, SHELLY BRYANT BUTLER TRUST, RUTH M. BUTLER TRUST and PAUL B. BUTLER SR. TRUST**

FROM  
 THE WATERS OF STEAMBOAT CREEK WITHIN WASHOE COUNTY, NEVADA