



Denson Surveying
a professional corporation
SURVEYING & MAPPING
Vernon, Nevada
(775) 463-3811



STATE OF NEVADA)
COUNTY OF LYON) SS

I, Rick P. Christian, being first duly sworn, do depose and say that this map has been correctly drawn to the designated scale from field notes of a survey made under my direction on APRIL 13, 2005, that it truly and correctly represents the extent and location of proposed works to change the point of diversion and place of use of a portion of waters heretofore appropriated under Permit no. 18672, Certificate No. 6003 for irrigation by Carl William Hiskett and Phyllis Ann Hiskett from an underground source in Lyon County.




Rick P. Christian Water right surveyor no. 993

EXPIRES: 12/31/06


Subscribed and sworn to before me this 28 day

of June 2005.

[Signature]
NOTARY PUBLIC

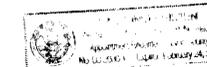

Southeast 1/4 of Section 16, Township 14 North, Range 25 East

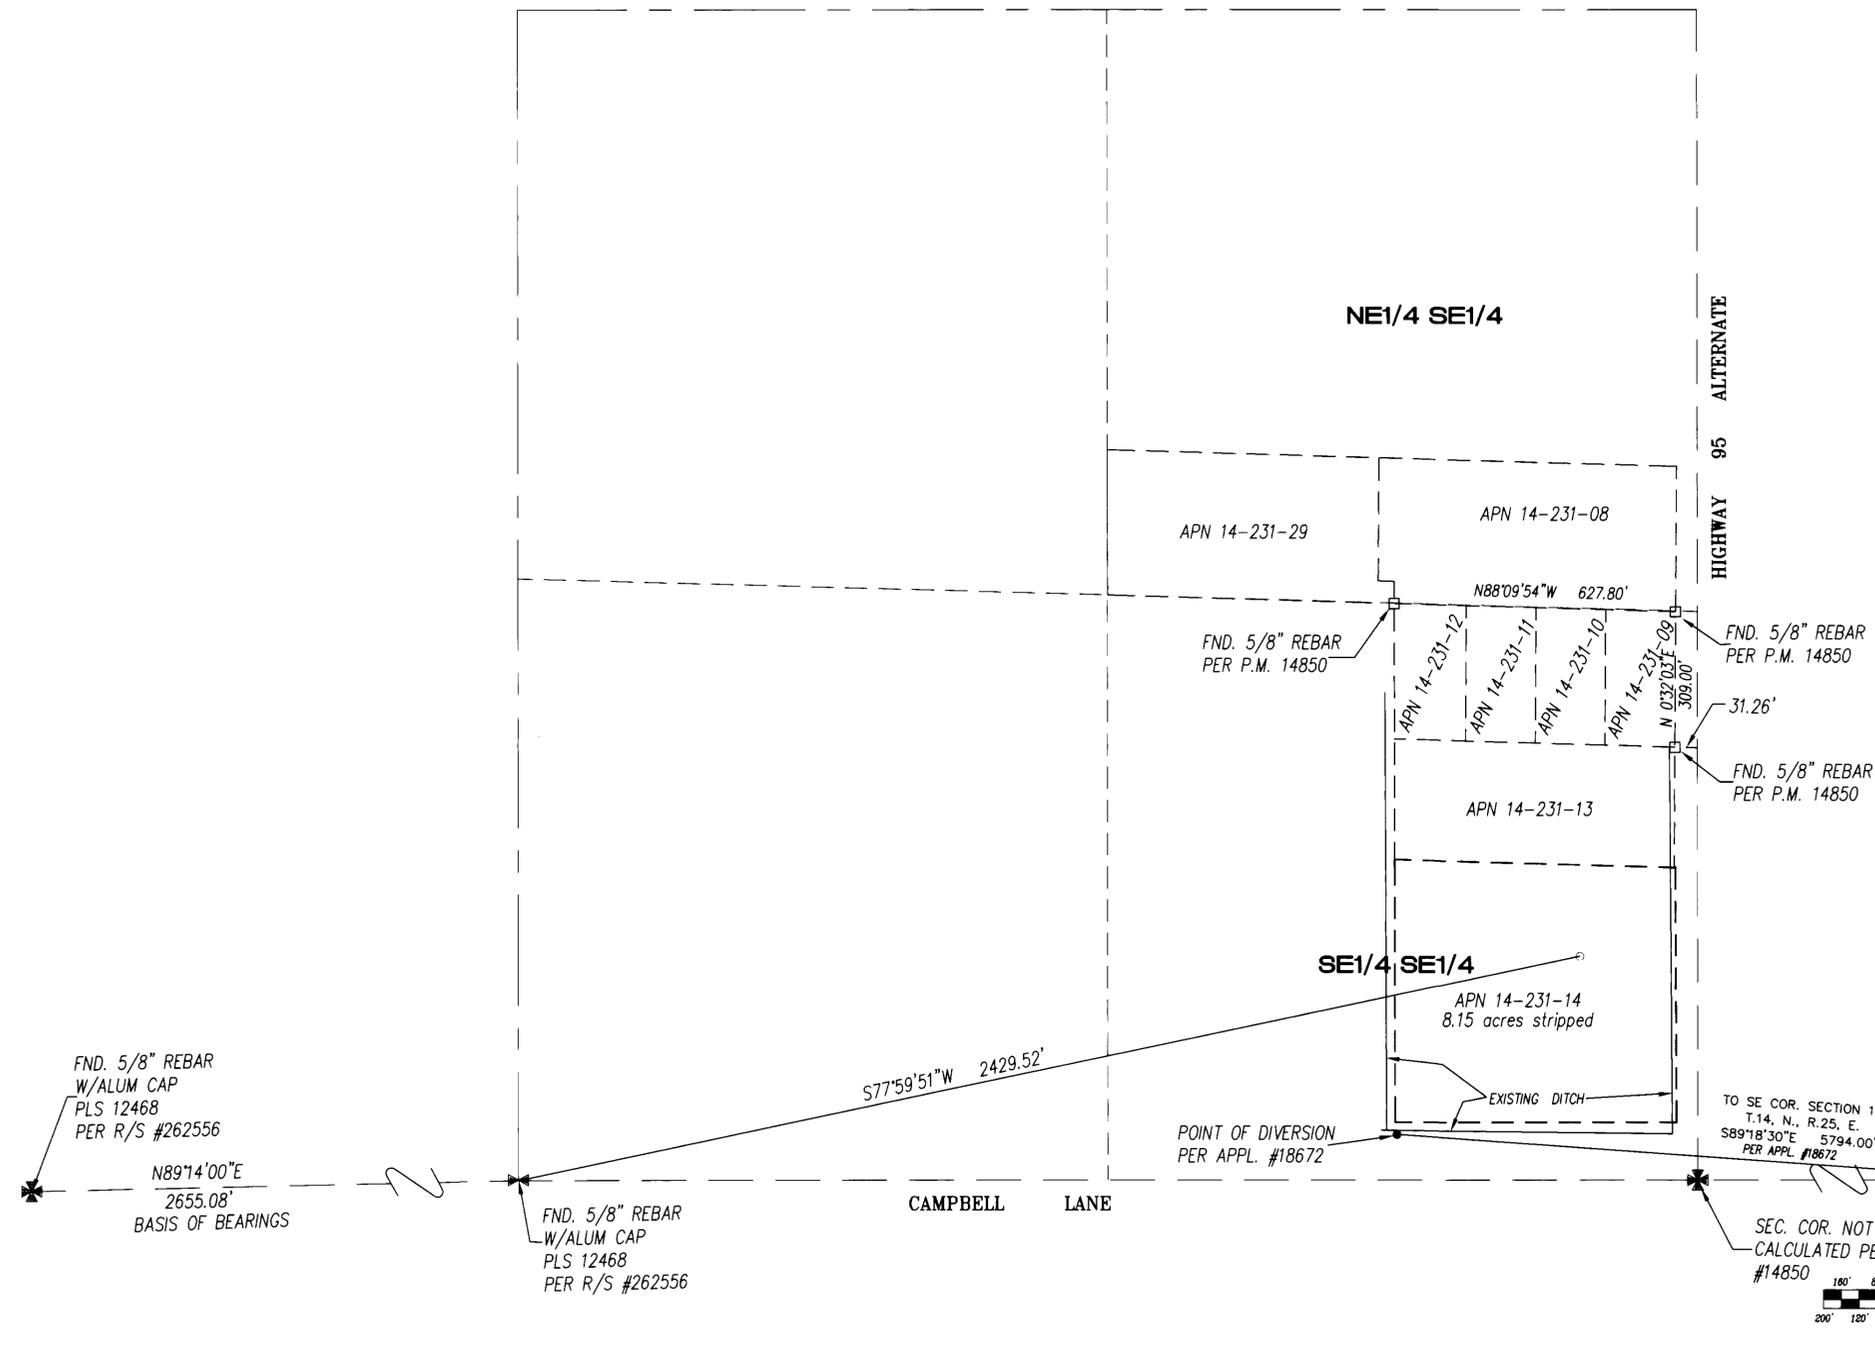

BASIS OF BEARINGS


THE BEARINGS ON THIS MAP ARE BASED ON THE SOUTH LINE OF THE SOUTHWEST QUARTER OF SECTION 16, T.14,N.,R.25,E. M.D.M. AS SHOWN ON RECORD OF SURVEY, FILED FOR RECORD IN FILE No. 262556, LYON COUNTY RECORDS. THAT BEARING IS N 89°14'00" E.

LEGEND

- ✱ SECTION CORNER
- ⊗ QUARTER CORNER
- EXISTING POINT OF DIVERSION
- NEW POINT OF DIVERSION
- EXISTING PLACE OF USE
- EXISTING SURVEY POINT AS NOTED

STATE ENGINEER'S USE

72637

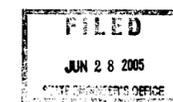

MAP TO ACCOMPANY APPLICATION 72637 TO CHANGE THE POINT OF DIVERSION AND PLACE OF USE OF A PORTION OF UNDERGROUND WATERS HERETOFOR APPROPRIATED UNDER PERMIT #18672 CERTIFICATION #6003 FOR IRRIGATION PURPOSES BY

**CARL WILLIAM HISKETT and
PHYLLIS ANN HISKETT**

IN LYON COUNTY, NEVADA