


T. 15 N., R. 18 E.
T. 14 N., R. 18 E.

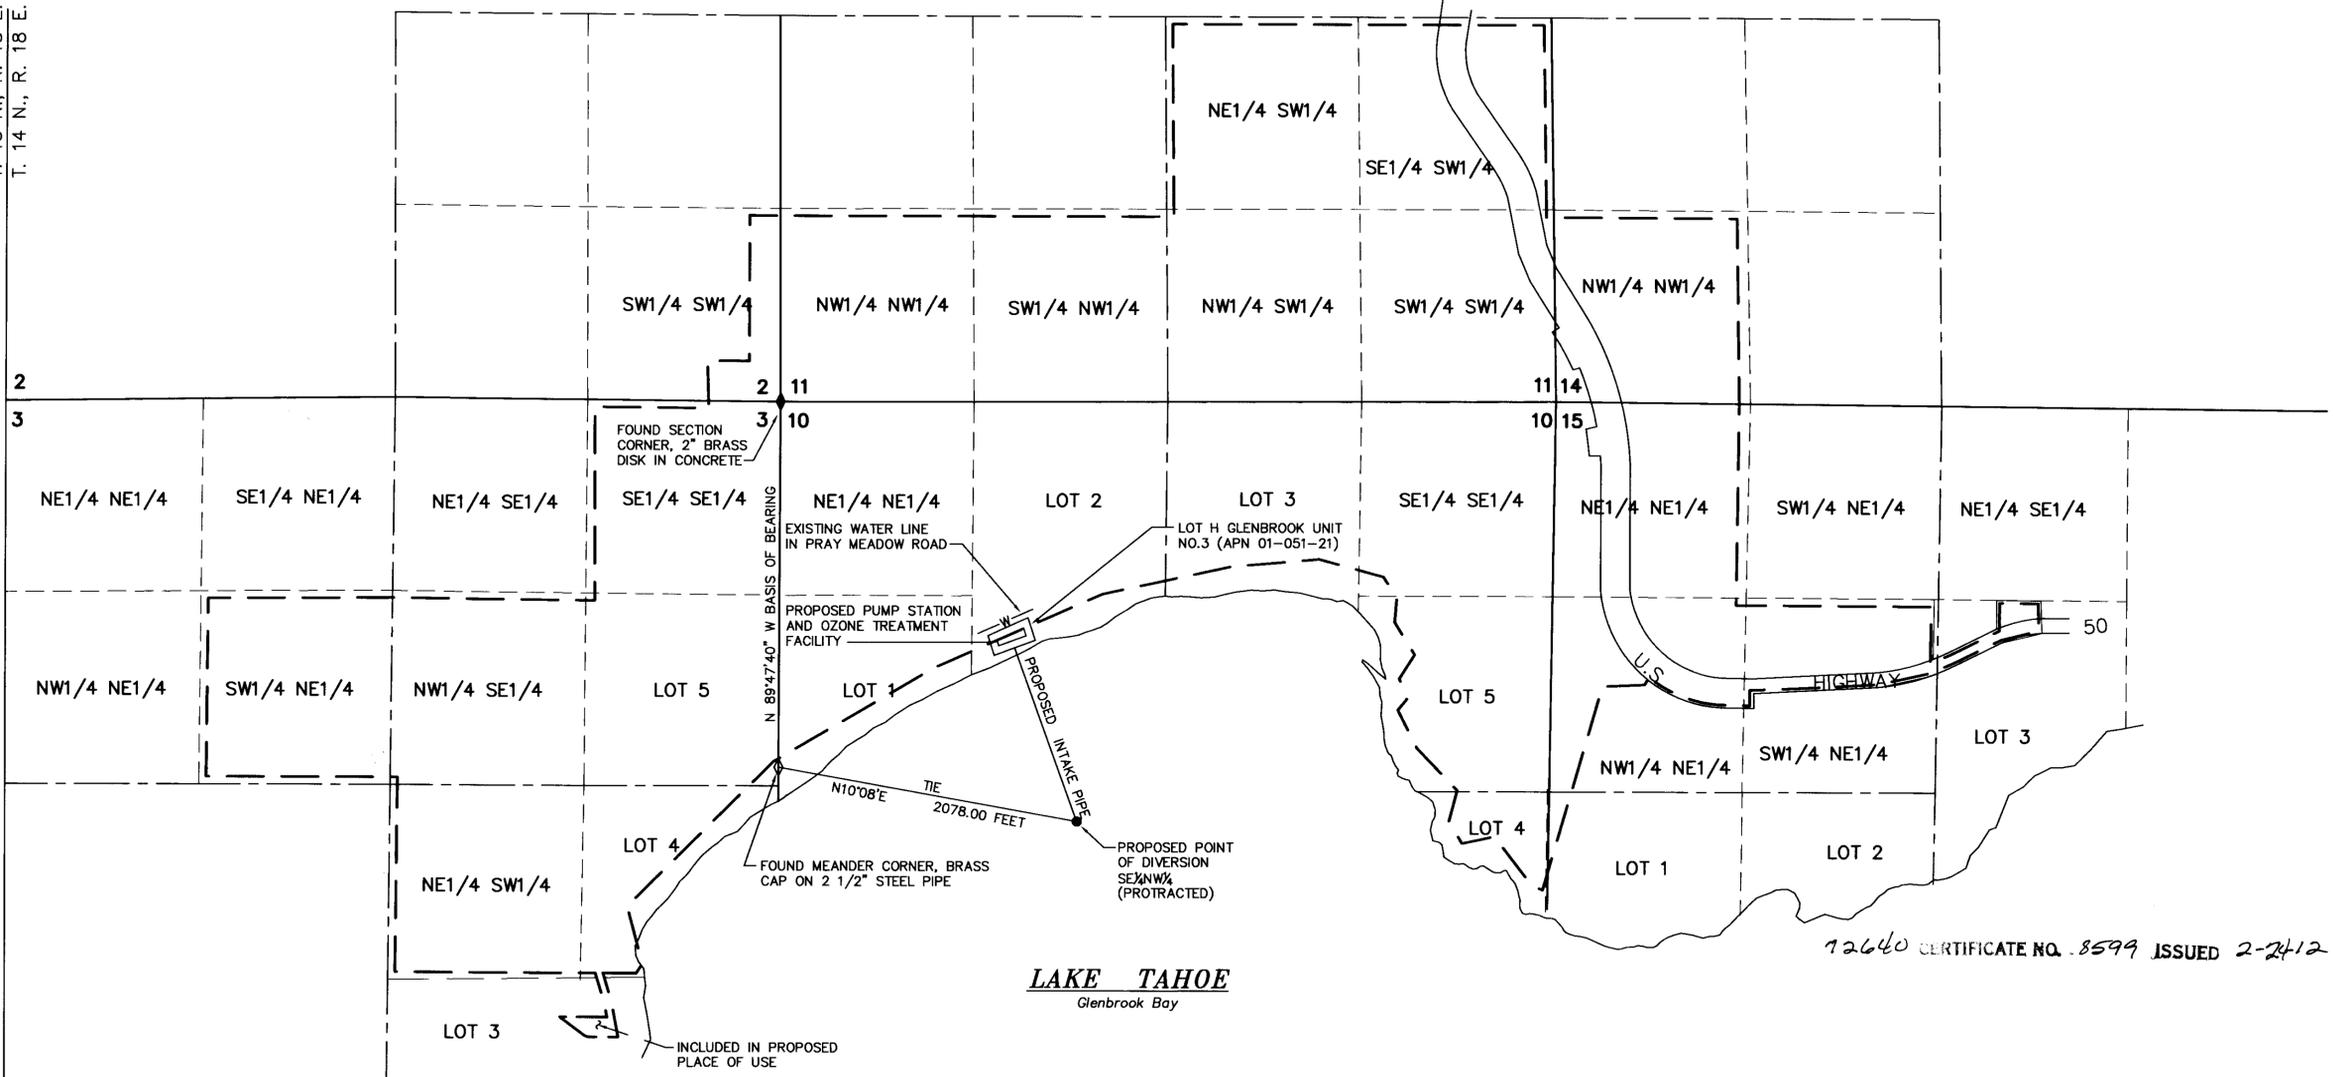

72640 CERTIFICATE NO. 8599 ISSUED 2-24-12

LAKE TAHOE
Glenbrook Bay

STATE OF NEVADA }
COUNTY OF WASHOE } SS

I, THOMAS A. FOOTE, BEING FIRST DULY SWORN, DEPOSE AND SAY THAT SITE AND RECORD INSPECTIONS HAVE BEEN MADE UNDER MY SUPERVISION AND DIRECTION, BETWEEN 1995 AND 2005; THAT THE LOCATION OF EACH REFERENCE MONUMENT HAS BEEN VERIFIED BY SITE INSPECTION; THAT THE POINT OF DIVERSION AND PLACE OF USE SITES HAVE BEEN INSPECTED; THAT THIS MAP, CONSISTING OF ONE SHEET HAS BEEN CORRECTLY DRAWN TO THE DESIGNATED SCALE FROM SURVEYING CALCULATION NOTES PREPARED UNDER MY SUPERVISION AND DIRECTION, RELYING UPON ANALYSIS OF RECORDED SURVEYING DOCUMENTS IN THE OFFICE OF THE DOUGLAS COUNTY RECORDER, STATE ENGINEER, THE BUREAU OF LAND MANAGEMENT AND THE NEVADA PUBLIC UTILITY COMMISSION. THAT THIS MAP TRULY AND CORRECTLY REPRESENTS THE PROPOSED LOCATION AND EXTENT OF THE WORKS USED TO DIVERT WATER FROM LAKE TAHOE IN DOUGLAS COUNTY NEVADA, BY THE GLENBROOK WATER COOPERATIVE FOR QUASI-MUNICIPAL PURPOSES. THAT THE PROPOSED POINT OF DIVERSION, THE APPROXIMATE LOCATION AND SIZE OF THE INTAKE PIPE, THE LOCATION AND NAMES OF ALL OTHER WORKS WHICH WILL CROSS OR CONNECT WITH THE PROPOSED WORKS, AND THE BOUNDARY OF ALL LANDS, SHOWING BY 40 ACRE SUBDIVISION THE AREAS PROPOSED TO BE SERVED, ARE FULLY AND CORRECTLY DESIGNATED THEREON.

THOMAS A. FOOTE
STATE WATER RIGHT SURVEYOR
5/15/05
EXP 6/30/05

SUBSCRIBED AND SWORN TO BEFORE ME THIS 13TH DAY OF *May*, 2005, NOTARY PUBLIC IN AND FOR WASHOE COUNTY, NEVADA

Patricia K. Hamilton
NOTARY PUBLIC

PATRICIA K. HAMILTON
Notary Public - State of Nevada
Appointment Recorded in Washoe County
No. 99-85292 - Expires January 1, 2009

EXISTING PLACE OF USE AND POINT OF DIVERSION

MAP SUPPORTING WATER RIGHT APPLICATION 22786, FILED IN THE STATE ENGINEERS OFFICE

BASIS OF BEARINGS


APPLICATION MAP 52269 (REFERENCE 1) NORTH LINE NE1/4 SECTION 10 AS N 89°47'40" W.

REFERENCE DOCUMENTS

1. MAPS FILED IN STATE ENGINEER'S OFFICE UNDER APPLICATION 52269, 22786, 61616 - 61619, 61624, 69108.
2. TOWNSHIP PLATS AND FIELD NOTES FILED IN THE NEVADA BUREAU OF LAND MANAGEMENT OFFICE FOR T. 14N., R. 18E. DATED 1861 AND 1994.
3. OFFICIAL PLAT OF GLENBROOK UNIT NO. 3 FILED IN THE OFFICE OF THE DOUGLAS COUNTY RECORDER AS DOCUMENT NO. 45299 ON JUNE 13, 1990.
4. PLAT TO ACCOMPANY THE DESCRIPTION OF THE GLENBROOK WATER COOPERATIVE SERVICE AREA BOUNDARY AMENDED BY KENNEDY/JENKS CONSULTANTS, APRIL 2005.

LEGEND

- PROPOSED PLACE OF USE APPLICATION GLENBROOK WATER COMPANY SERVICE AREA
- ◆ FOUND SECTION CORNER
- ◇ FOUND MEANDER CORNER
- PROPOSED POINT OF DIVERSION

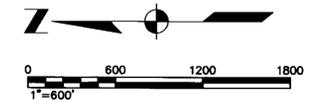

STATE ENGINEER'S USE

FILED
MAY 13 2005

DATE: APR 2005
DRAWN BY: SPH
CHK'D BY: TAF
Kennedy/Jenks Consultants
5190 Neil Road Suite 210
(702) 827-7900 Reno, Nevada 89502
JOB NO.: 0595016
DWG. NO.: 05006
SHEET 1 OF 1

MAP TO ACCOMPANY APPLICATION TO CHANGE THE POINT OF DIVERSION AND PLACE OF USE OF A PORTION OF PERMIT 22786 FOR QUASI-MUNICIPAL PURPOSES BY THE GLENBROOK WATER COOPERATIVE FROM LAKE TAHOE IN DOUGLAS COUNTY, NEVADA