

T.15 N., R.68 E., M.D.B. & M.

CORNER FOUND:
B.L.M. BRASS CAP
16 15
21 22


1/4 CORNER FOUND:
B.L.M. BRASS CAP

SURVEYOR'S CERTIFICATE

STATE OF NEVADA }
County of White Pine } ss.


I, Dean Neubauer, being first duly sworn, depose and say that this map, consisting of one sheet, has been correctly drawn to the designated scale from field notes of a survey made by me between the 11th day of April, 2005 and the 13th day of April, 2005; that it truly and correctly represents the proposed location and extent of the works used to divert water from underground source, in White Pine County, Nevada by J. Terry and Sally L. Gust and John C. and Julie A. Gianoli for Quasi-municipal purposes. That the proposed point of diversion, the approximate location and size of the diverting channel or other conduit, the place and manner of use, and the location and names of all other works or streams which are crossed by, or connect with the said works, are fully and correctly designated thereon.

Dean Neubauer
State Water Right Surveyor No. 917

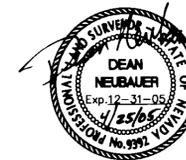


Subscribed and sworn to before me this 25 day of April, 2005.

Alice F. Borghoff
Notary Public in and for White Pine County, Nevada.

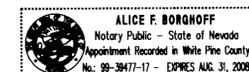


MEASURED=N00°02'00"W 2633.14'
BASIS OF BEARINGS=E-N 00°02' W 2640.00'

S42°59'00"W 3227.13'

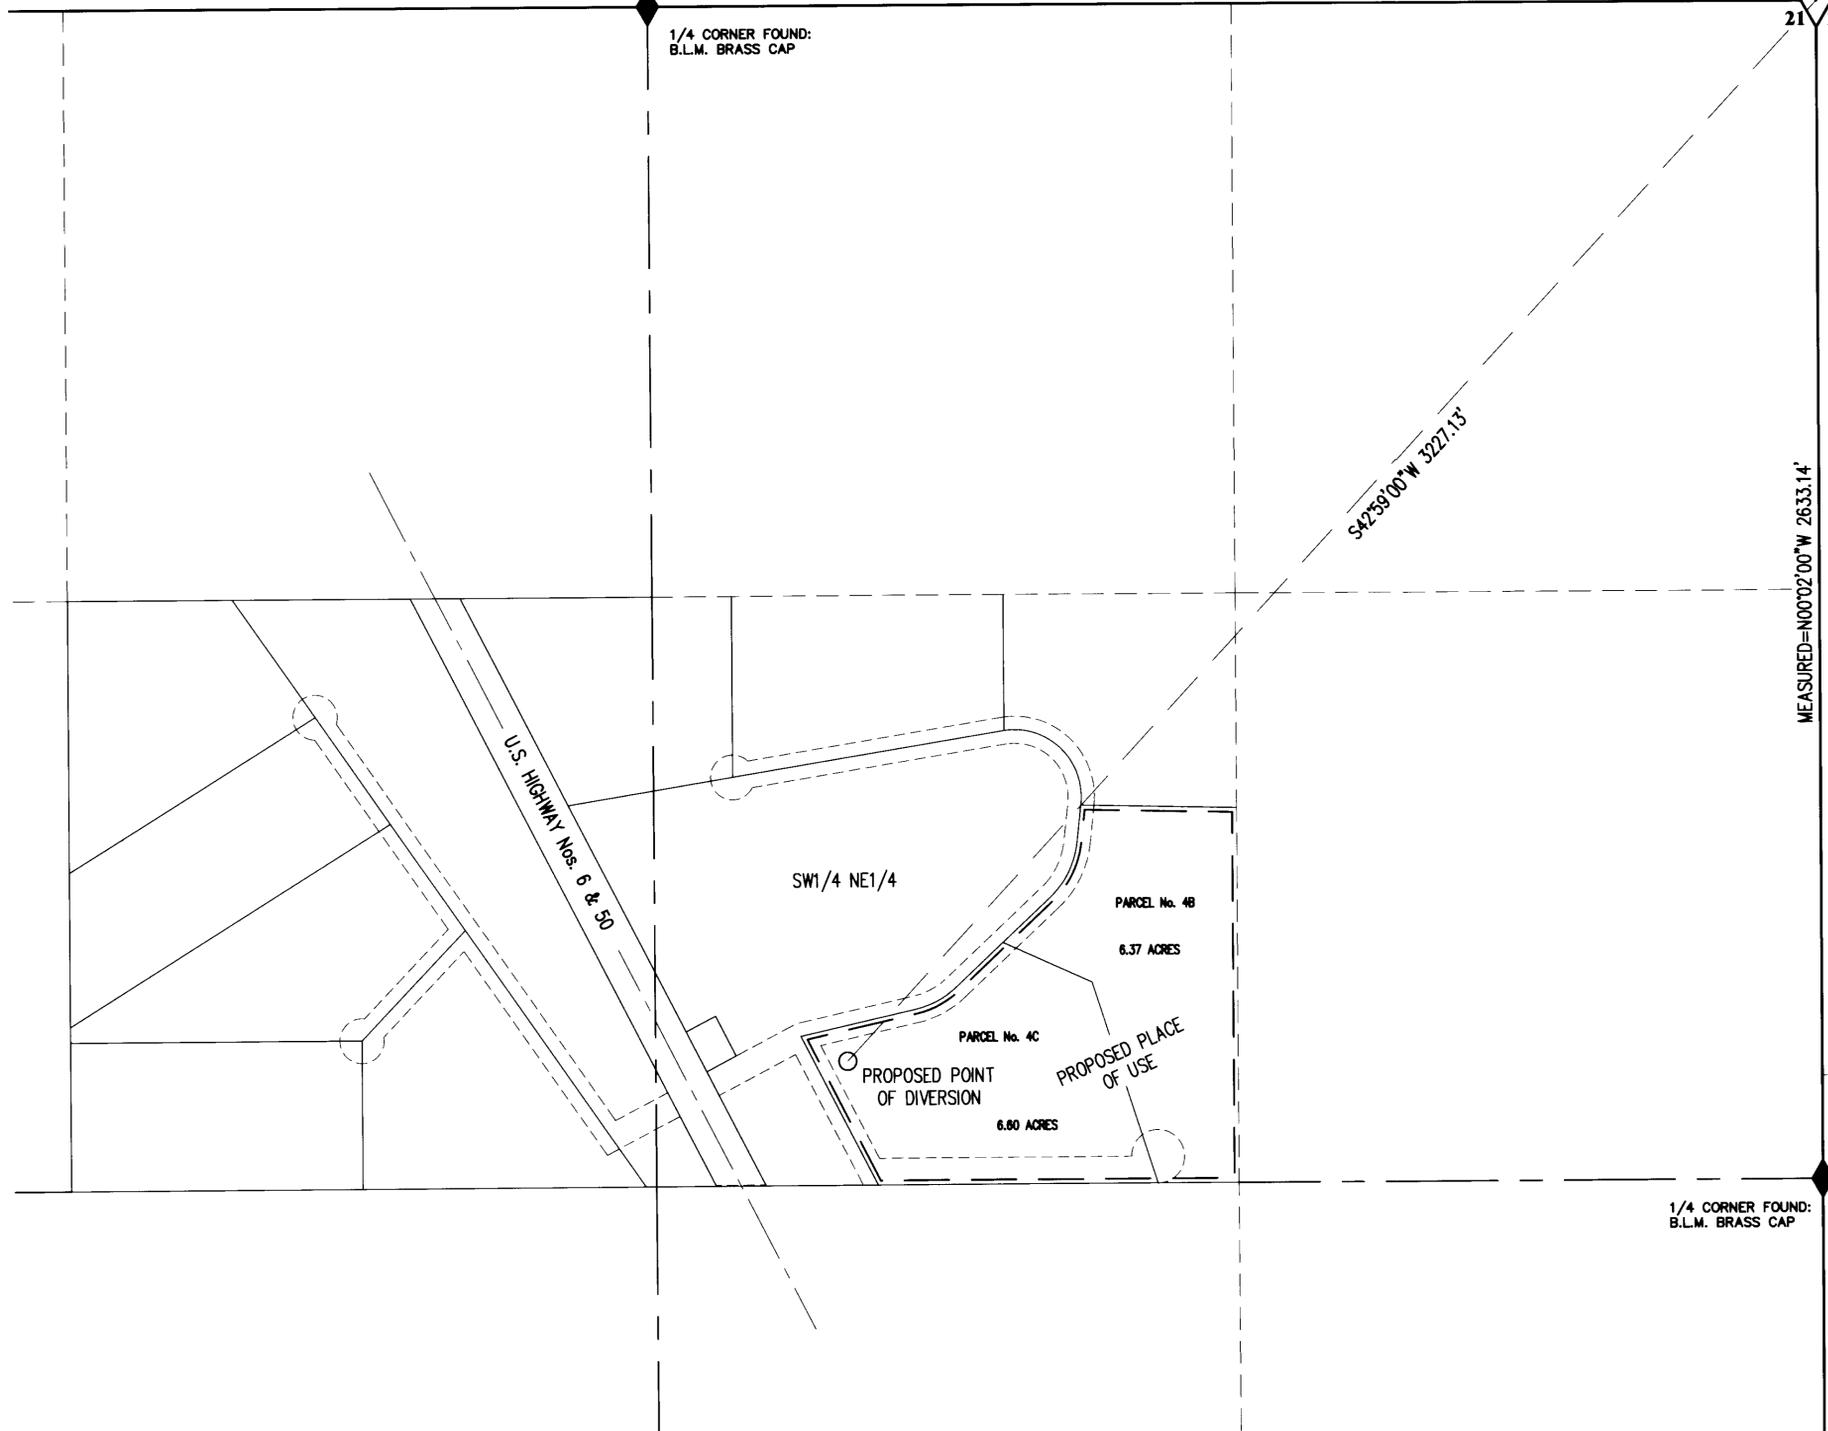

BASIS OF BEARING


The Basis of Bearing for this map is N.00°02'W, being the East line of the NE1/4 of Section 21, T.15 N., R.68 E., M.D.B. & M., as shown on GLO survey plat accepted May 6, 1920.

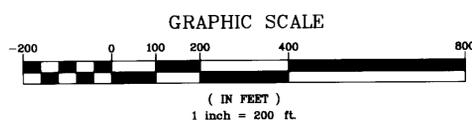

SUMMIT ENGINEERING CORPORATION
CONSULTING ENGINEERS AND SURVEYORS
824 East Adirondack Street, Elko, Nevada, 89301
PHONE (775) 289-4445 FAX (775) 289-4043

STATE ENGINEER'S USE

72643

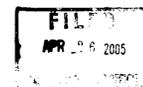

RECEIVED
STATE ENGINEER'S OFFICE
APR 26 AM 9:48

MAP TO ACCOMPANY APPLICATION TO APPROPRIATE WATER

FOR
BY
FROM
IN

QUASI-MUNICIPAL
J. TERRY AND SALLY L. GUST AND JOHN C. AND JULIE A. GIANOLI
UNDERGROUND
WHITE PINE COUNTY, NEVADA

72643