



PROPOSED POINT OF DIVERSION  
 A PORTION OF SECTION 4 T.19N., R.20E.  
 M.D.M.  
 WASHOE COUNTY, NEVADA

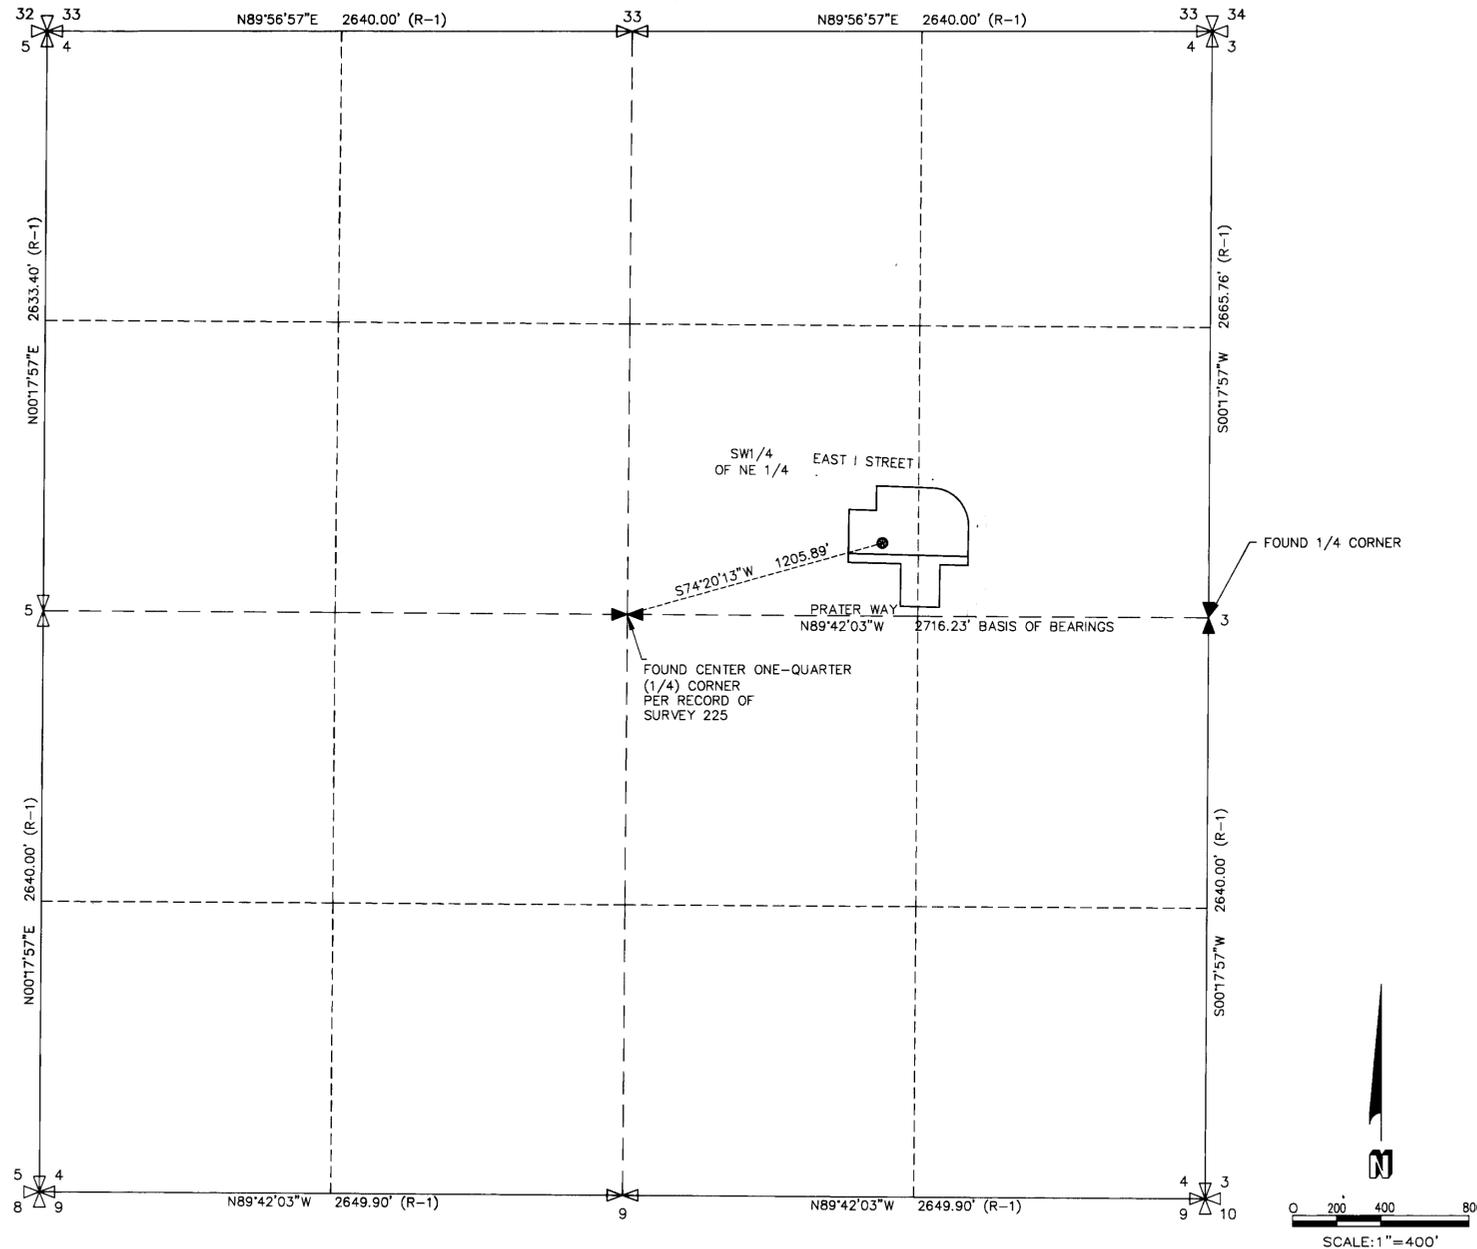

- LEGEND**
- 1/4 CORNER
  - CALCULATED POSITION PER R-1
  - PROPOSED POINT OF DIVERSION (POD)
  - SECTION LINE
  - QUARTER SECTION LINE
  - 1/16TH SECTION LINE
  - CALCULATED POSITION PER R-1
  - FOUND CENTER ONE-QUARTER CORNER OF SECTION PER RECORD OF SURVEY 225

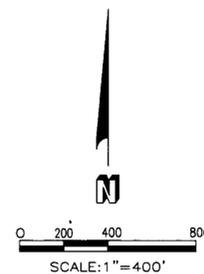

State of Nevada  
 County of Washoe

I, Gregory A. Bigby, being first duly sworn, depose and say that this map consisting of one sheet has been correctly drawn to the designated scale from field notes of a survey made by me, or under my direct supervision and direction, on March 5, 2005, that it truly and correctly represents the proposed location and extent of works used to divert water from an underground source in Washoe County, Nevada, by Truckee Meadows Water Authority for municipal and domestic purposes, that the proposed point of diversion and the boundary of all lands shown by 40-acre subdivisions and the area proposed to be served are fully and correctly designated hereon.




*Gregory A. Bigby*  
 5-24-05

GREGORY A. BIGBY, P.L.S. 9102  
 State Water-Right Surveyor No. 913

Subscribed and sworn before me on this 24 day of May, 2005

*Pamela D. Hall*  
 Notary Public

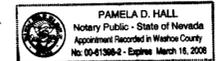

**REFERENCES**

1. General Land Office Plat dated November 9, 1863.
2. Record of Survey 225, Official Records of Washoe County, Nevada
3. Parcel Map No. 1885, Official Records of Washoe County, Nevada

**NOTES**


- 1) The Manner of Use has not changed from Permit No. 67852
- 2) The Place of Use remains the same as described in Permit No. 69710 (62141)

**BASIS OF BEARINGS**

The Basis of Bearings for this survey being the South line of the Northeast One-quarter of Section 4, T.19N., R.20E., M.D.M. as shown hereon.

STATE ENGINEER'S USE

72648

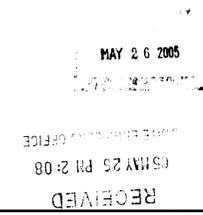

**BIGBY AND ASSOCIATES** JOB# 200517-01  
 2000 KIRMAN AVENUE SUITE B  
 RENO, NEVADA 89502  
 PH (775) 851-0432 FAX (775) 851-0434

MAP TO ACCOMPANY APPLICATION TO CHANGE THE POINT OF DIVERSION OF WATER HERETOFORE APPROPRIATED UNDER A PORTION OF PERMIT NO. 67852 FOR MUNICIPAL AND DOMESTIC PURPOSES BY  
**TRUCKEE MEADOWS WATER AUTHORITY**  
 FROM AN UNDERGROUND SOURCE WITHIN WASHOE COUNTY, NEVADA

75974 72649 72648