

PROPOSED POINT OF DIVERSION and PLACE OF USE PORTIONS OF SECTIONS 2, 12, 13, 14 & 24, T24N., R.19E. and SECTIONS 7, 17, 18, & 19, T.24N., R.20E., M.D.M., WASHOE COUNTY, NEVADA

STATE OF NEVADA }
COUNTY OF WASHOE } SS

I, Michael D. Buschelman, being first duly sworn, depose and say that this map, consisting of two sheets, has been correctly drawn to the designated scale from a survey under my supervision and direction on or before July 15th, 2005, that this map truly and correctly represents the proposed place of use and proposed point of diversion used to divert water from an underground source in Washoe County, Nevada, by INTERMOUNTAIN WATER SUPPLY, LTD. for municipal and domestic purposes.

Michael D. Buschelman
Michael D. Buschelman
State Water-Right Surveyor No. 742





Subscribed and sworn to before me on this 15th day of July, 2005.
Rae Ann Spring
Notary Public




REFERENCES

1. 7.5 minute USGS Quadrangle Map of DOGSKIN MTN., NEVADA - CALIFORNIA.
2. Map to Accompany Proof of Appropriation No. 02844, in the office of the Nevada State Engineer.
3. Official Government SLO Plat and related notes, T.24N., R.19E., M.D.M., approved January 15, 1868.

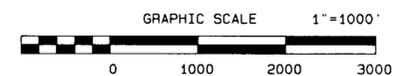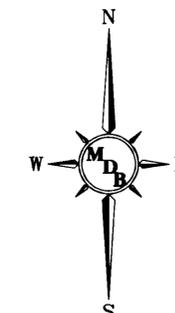

BASIS OF BEARINGS

The northerly line of Section 2, T.24N., R.19E., M.D.M. taken as West, per Official Government SLO Plat of T.25N., R.19E., M.D.M., approved January 15, 1868.

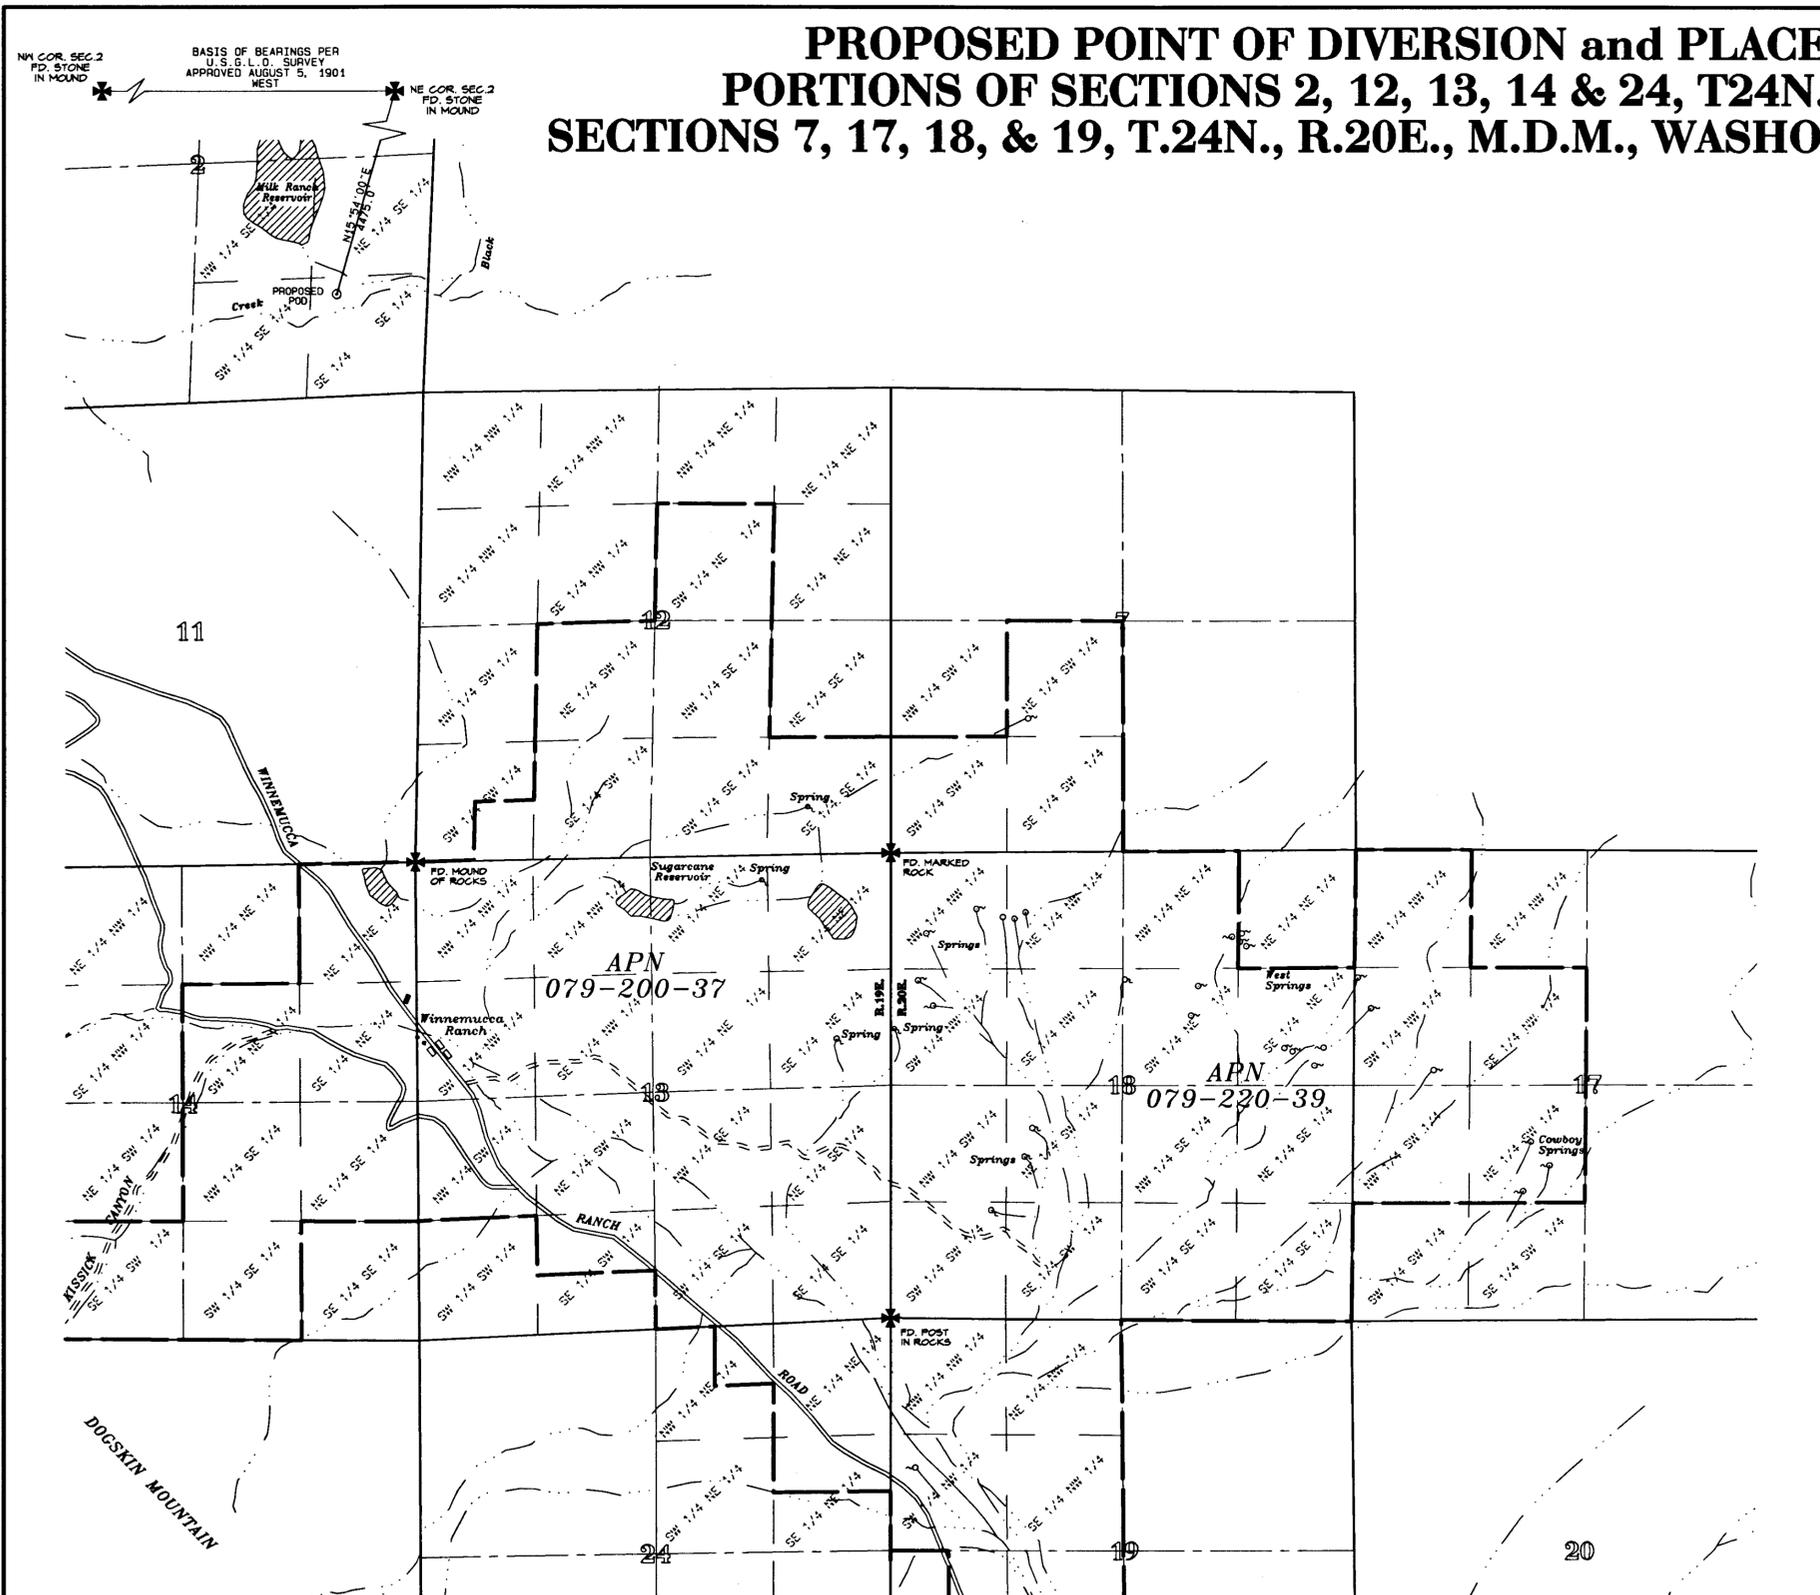

LEGEND

	SECTION LINE		DITCH OR DRAINAGE
	QUARTER SECTION LINE		WELL TIE
	16TH SECTION LINE		PROPOSED POINT OF DIVERSION
	PROPOSED PLACE OF USE		RESERVOIR OR POND
	IMPROVED ROAD		
	UNIMPROVED ROAD		
	JEEP TRAIL		



STATE ENGINEER'S USE

72700
FILED
JUL 15 2005
SPARKS, NEVADA

Michael D. Buschelman Consulting, Inc.
Post Office Box 51371
Sparks, Nevada 89435
(775) 355-9628 Office 355-9629 FAX

MAP TO ACCOMPANY APPLICATION NO. 72700 TO CHANGE THE POINT OF DIVERSION AND PLACE OF USE OF A PORTION OF WATER APPROPRIATED UNDER PERMIT NO. 64977 FOR MUNICIPAL AND DOMESTIC PURPOSES BY
INTERMOUNTAIN WATER SUPPLY, LTD.
FROM AN UNDERGROUND SOURCE WITHIN WASHOE COUNTY, NEVADA

PROPOSED PLACE OF USE; PORTION OF SECTION 24, T24N., R.19E. and PORTIONS OF SECTIONS 19, 21, 27, 28, 29, 30, 32, 33 & 34, T.24N., R.20E., M.D.M., WASHOE COUNTY, NEVADA

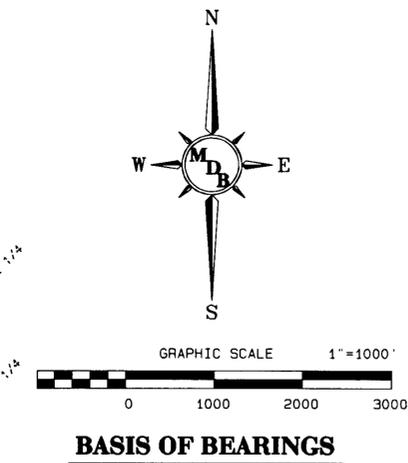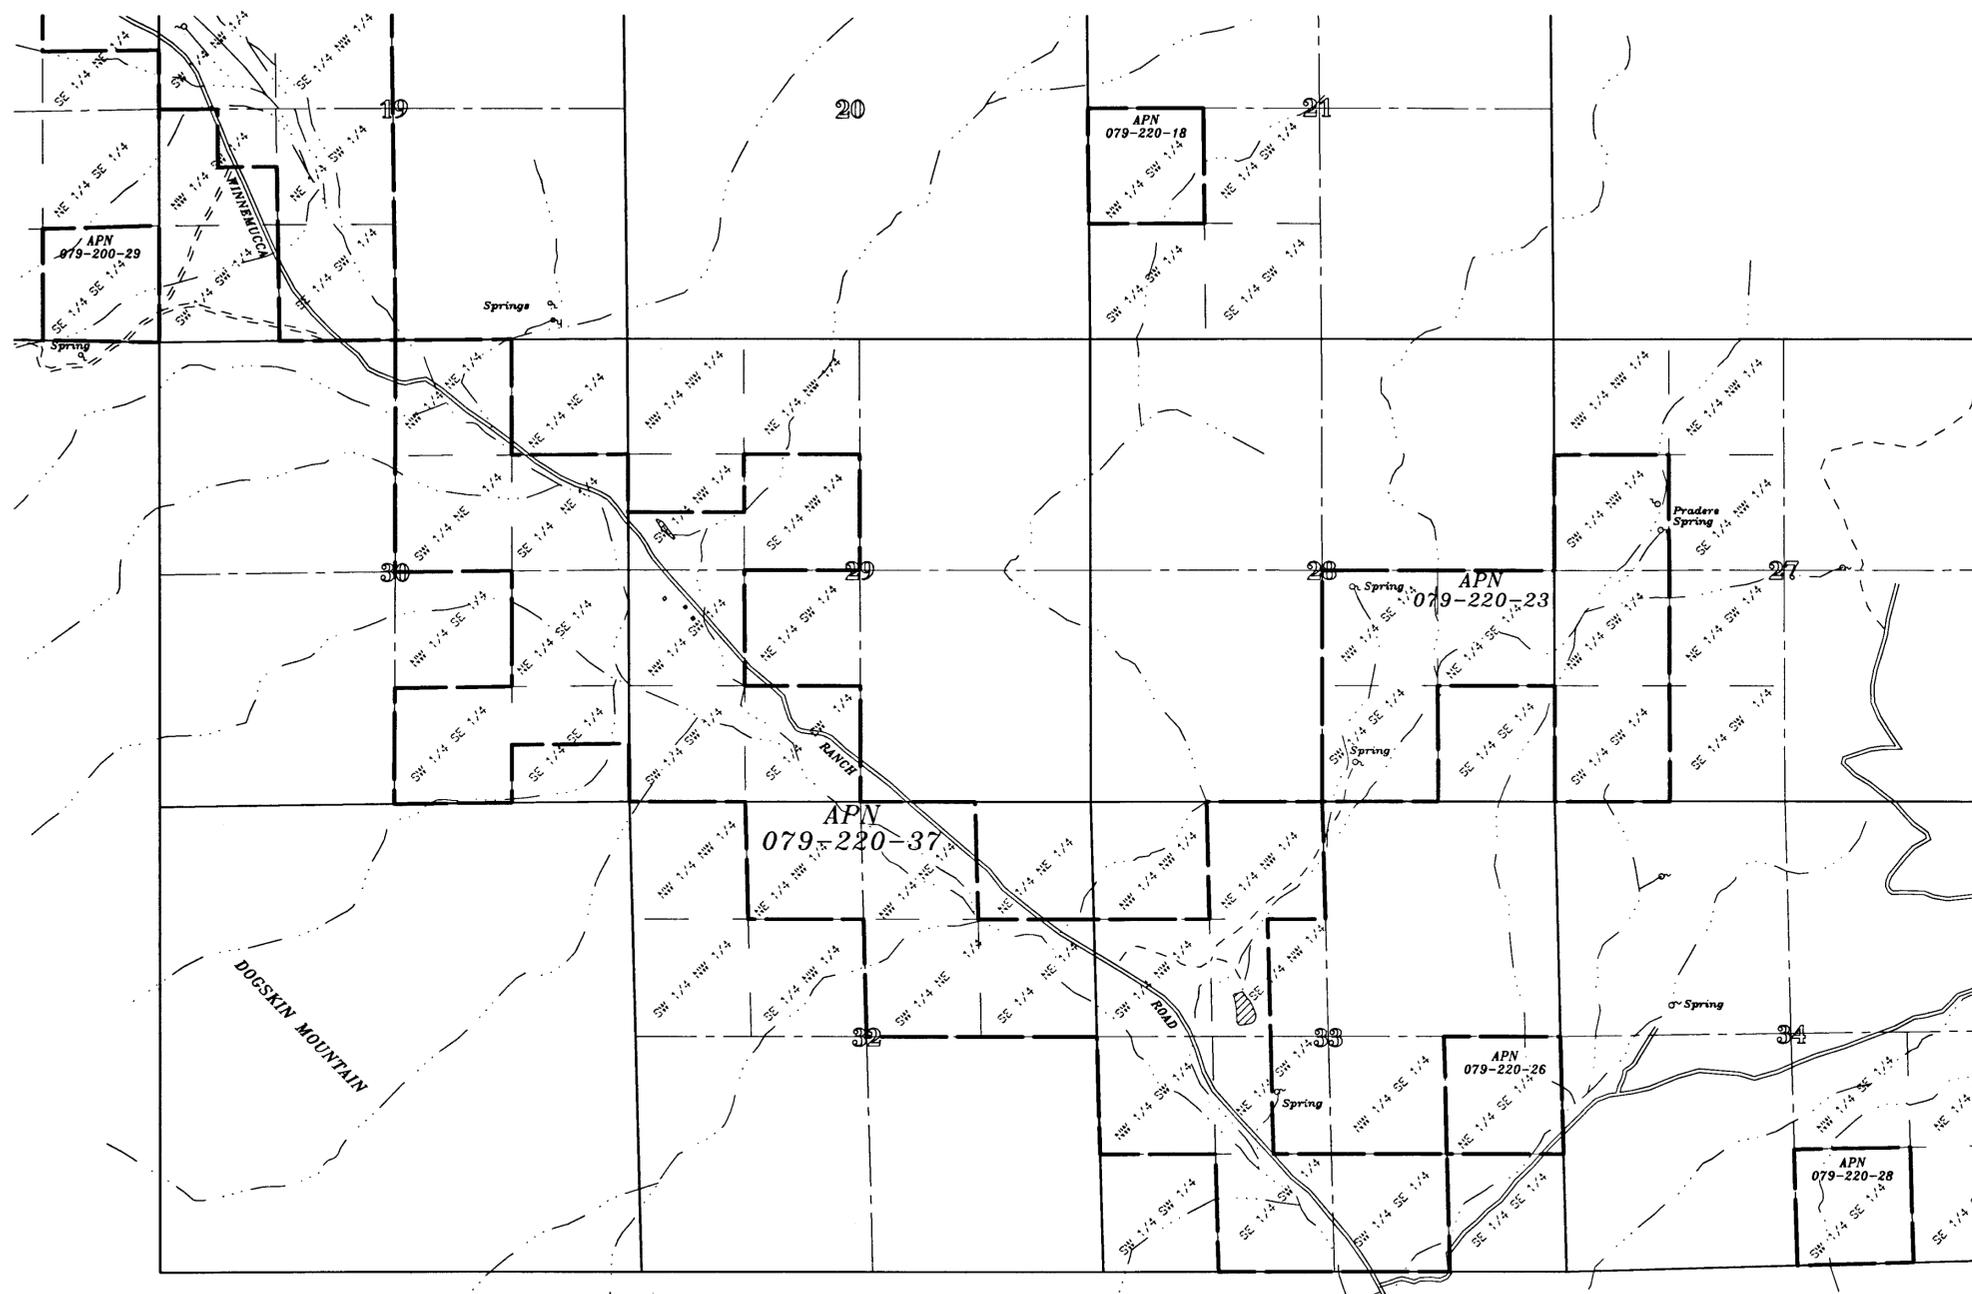

BASIS OF BEARINGS
 The northerly line of Section 2, T.24, R.19E., M.D.M. taken as West, per Official Government SLO Plat of T.25N., R.19E., M.D.M., approved January 15, 1868.

Michael D. Buschelman Consulting, Inc.
 Post Office Box 51371
 Sparks, Nevada 89435
 (775) 355-9628 Office 355-9629 FAX

STATE ENGINEER'S USE

FILED

JUL 15 2005

STATE ENGINEER'S OFFICE

72700

RECEIVED

JUL 15 2005

STATE ENGINEER'S OFFICE

MAP TO ACCOMPANY APPLICATION NO. 72700 TO CHANGE THE POINT OF DIVERSION AND PLACE OF USE OF A PORTION OF WATER APPROPRIATED UNDER PERMIT NO. 64977 FOR MUNICIPAL AND DOMESTIC PURPOSES BY

INTERMOUNTAIN WATER SUPPLY, LTD.

FROM AN UNDERGROUND SOURCE WITHIN WASHOE COUNTY, NEVADA