



**THE SE1/4 NE1/4, & LOT 1
OF SECTION 2, T.35N., R.37E., M.D.B. & M.
HUMBOLDT COUNTY, NEVADA**

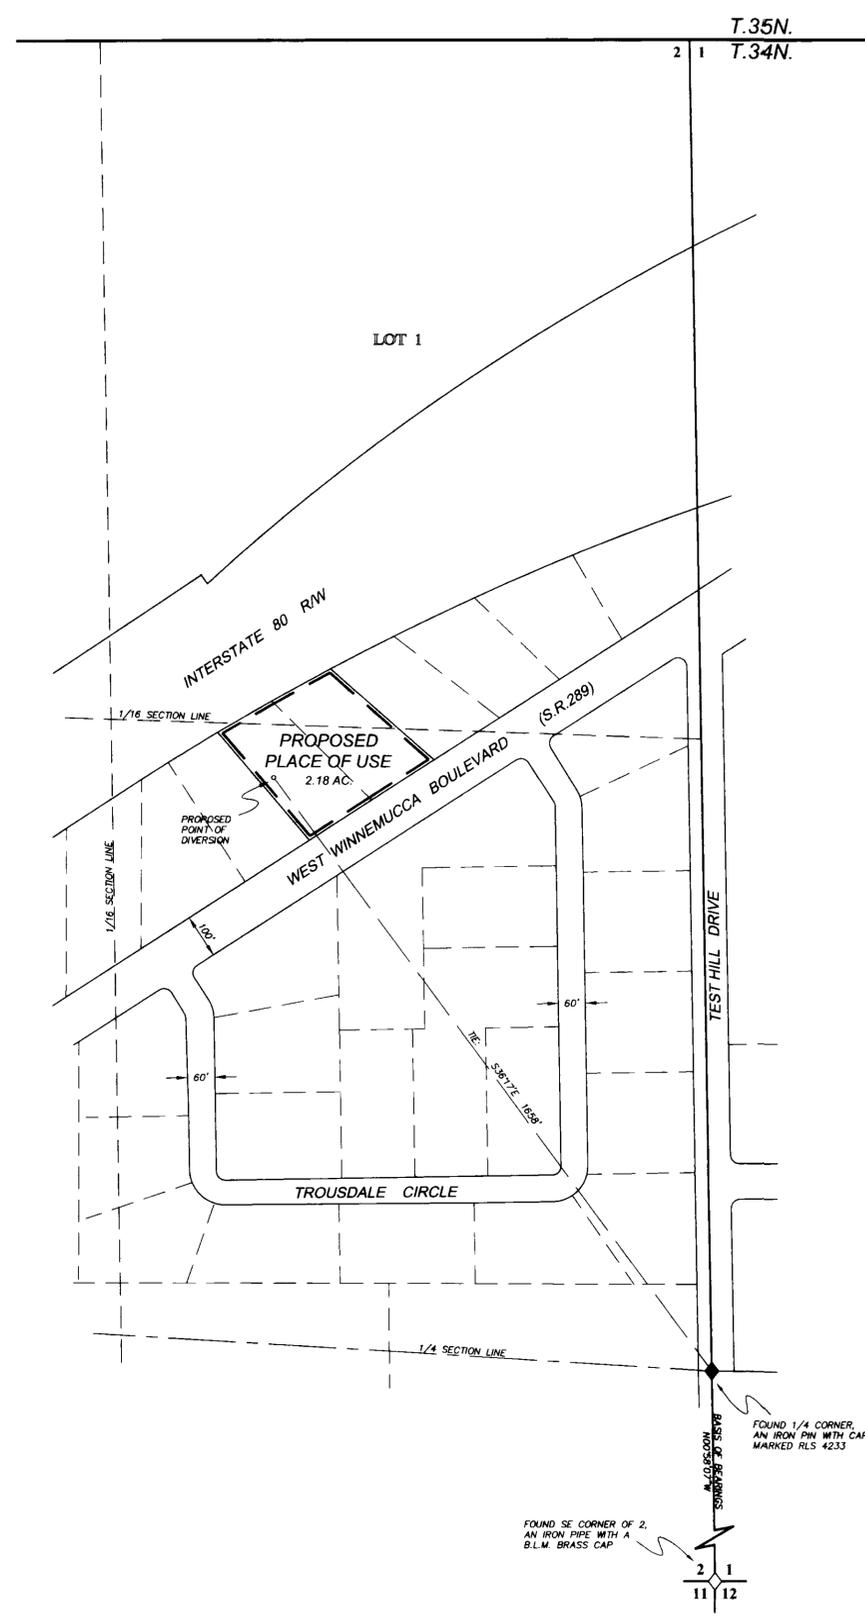

STATE OF NEVADA
COUNTY OF HUMBOLDT


I, JOHN H. MILTON III, being first duly sworn, depose and say that this map, consisting of 1 sheet, numbered from 1 to 1, inclusive, has been correctly drawn to the designated scale from field notes of a survey made by me, or under my supervision and direction, between the 25th day of March, 2005 and the 26th day of March, 2005, that it truly and correctly represents the proposed location and extent of the works used to divert water from underground in Humboldt County, Nevada by KRAUS ENTERPRISES, LLC for commercial and domestic purposes. That the proposed point of diversion, the approximate location and size of the diverting channel or other conduit, the place and manner of use, and the location and names of all other works or streams which are crossed by, or connected with the said works, are fully and correctly designated thereon.

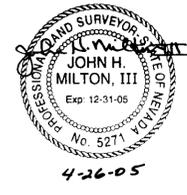

State Water Right Surveyor No. 573

Subscribed and sworn to before me this 20th day of April, 2005.


Doris A. Twichell
DORIS A. TWICHELL, Notary Public in and for Humboldt County, State of Nevada
My commission expires: May 28, 2005

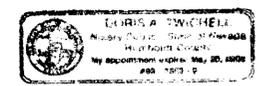

- LEGEND**
- Indicates the boundary of the proposed place of use.
 - ◇ Indicates a found section corner, as noted.
 - ◆ Indicates a found 1/4 section corner, as noted.

BASIS OF BEARINGS

Basis of bearings was taken from Record Of Survey Map File Number 338815 prepared for Calder Mining Company which was recorded in the office of the Humboldt County Recorder on November 23rd, 1992.

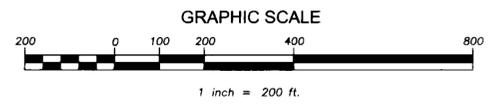

C:\DMS\PROJ\05034\DWG\05034-1.DWG, LAYOUT1, 5/2/2005 11:24:15 AM

DESERT MOUNTAIN SURVEYING
Land • Water Rights • Boundary
146 West Second Street, Winnemucca, NV 89445
775-623-4414 FAX 775-623-5821 E-MAIL dms@winnemucca.net

STATE ENGINEER'S USE

72702

FILED
MAY 04 2005
STATE ENGINEER'S OFFICE

RECEIVED
MAY 04 2005
STATE ENGINEER'S OFFICE

MAP TO ACCOMPANY
APPLICATION TO APPROPRIATE WATER
- FOR -
COMMERCIAL and DOMESTIC USE
- BY -
KRAUS ENTERPRISES, LLC
FROM UNDERGROUND IN HUMBOLDT COUNTY, NEVADA

72702