



**PORTION OF SECTION 31 T.29N., R.35E., M.D.B. & M.**  
PERSHING COUNTY, NEVADA

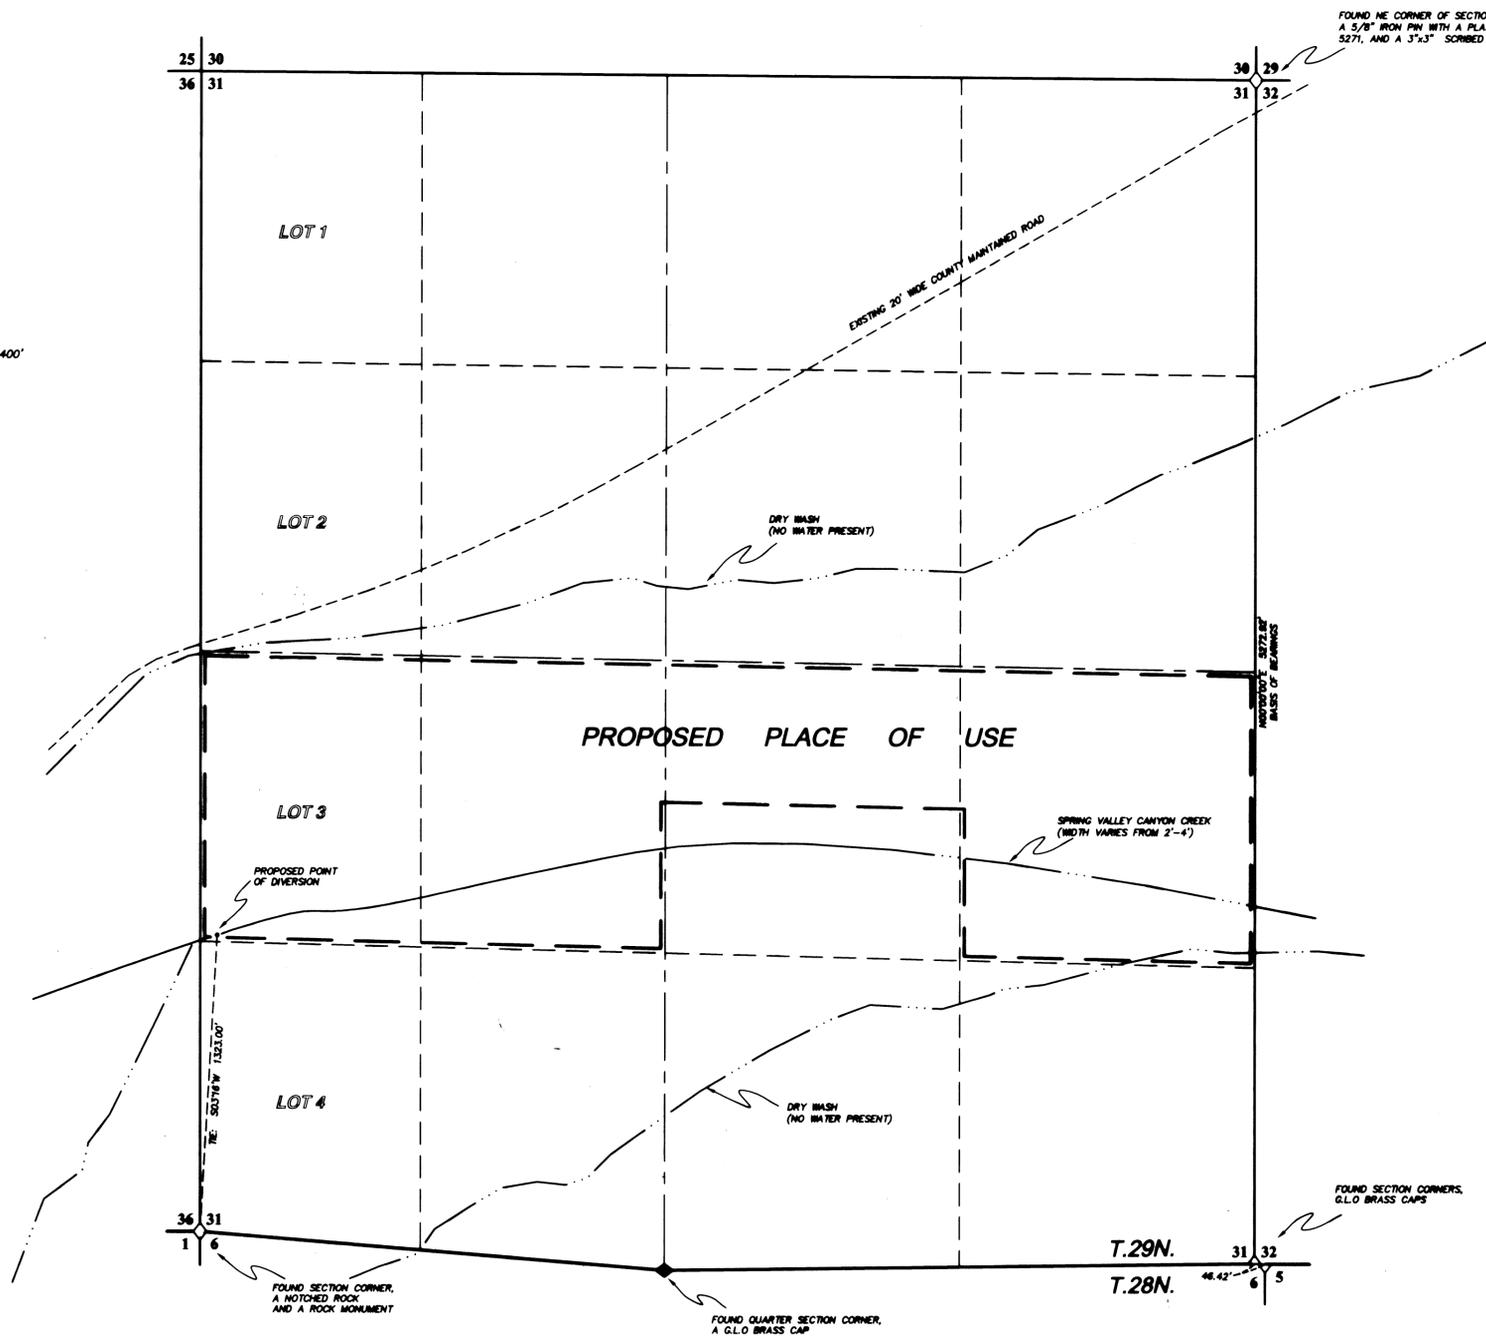

STATE OF NEVADA  
COUNTY OF HUMBOLDT


I, JOHN H. MILTON III, being first duly sworn, depose and say that this map, consisting of 1 sheet, numbered from 1 to 1, inclusive, has been correctly drawn to the designated scale from field notes of a survey made by me, or under my supervision and direction, between the 12th day of January 2005 and the 13th day of January, 2005, that it truly and correctly represents the proposed location and extent of the works used to divert water from Spring Valley Canyon Creek in Pershing County, Nevada by ECO SOL LLC. for mining, milling and domestic purposes. That the proposed point of diversion, the approximate location and size of the diverting channel or other conduit, the place and manner of use, and the location and names of all other works or streams which are crossed by, or connected with the said works, are fully and correctly designated thereon.

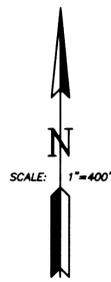

State Water Right Surveyor No. 573


Subscribed and sworn to before me this 13<sup>th</sup> day of May, 2005.

*Doris A. Twichell*  
DORIS A. TWICHELL, Notary Public in and for Humboldt County, State of Nevada  
My commission expires: May 28, 2005

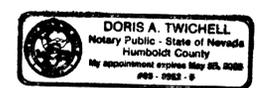

- LEGEND**
- Indicates the boundary of the proposed place of use.
  - ◇ Indicates a found section corner, as noted.
  - ◆ Indicates a found 1/4 section corner, as noted.

**BASIS OF BEARINGS**  
Basis of bearings was taken from the G.L.O. Survey Plat of T.29N., R.35E., M.D.B. & M. which was approved on October 10, 1903.

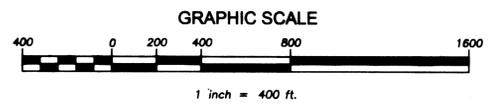

C:\DMS-PROJ\041751.dwg (04/17/05 4:29:24 PM)

**DM** DESERT MOUNTAIN SURVEYING  
Land • Water Rights • Boundary  
148 West Second Street, Winnemucca, NV 89445  
775-623-4414 FAX 775-623-5821 E-MAIL dms@winnevucca.net

STATE ENGINEER'S USE

72782

**FILED**  
MAY 16 2005  
STATE ENGINEER'S OFFICE

RECEIVED  
STATE ENGINEER'S OFFICE  
MAY 16 PM 1:09

MAP TO ACCOMPANY  
**APPLICATION TO APPROPRIATE WATER**  
- FOR -  
**MINING, MILLING, and DOMESTIC USE**  
- BY -  
**ECO SOL LLC.** (S)  
FROM UNDERGROUND IN PERSHING COUNTY, NEVADA

85753 72782