


T.12 N., R.61 E., M.D.B. & M.

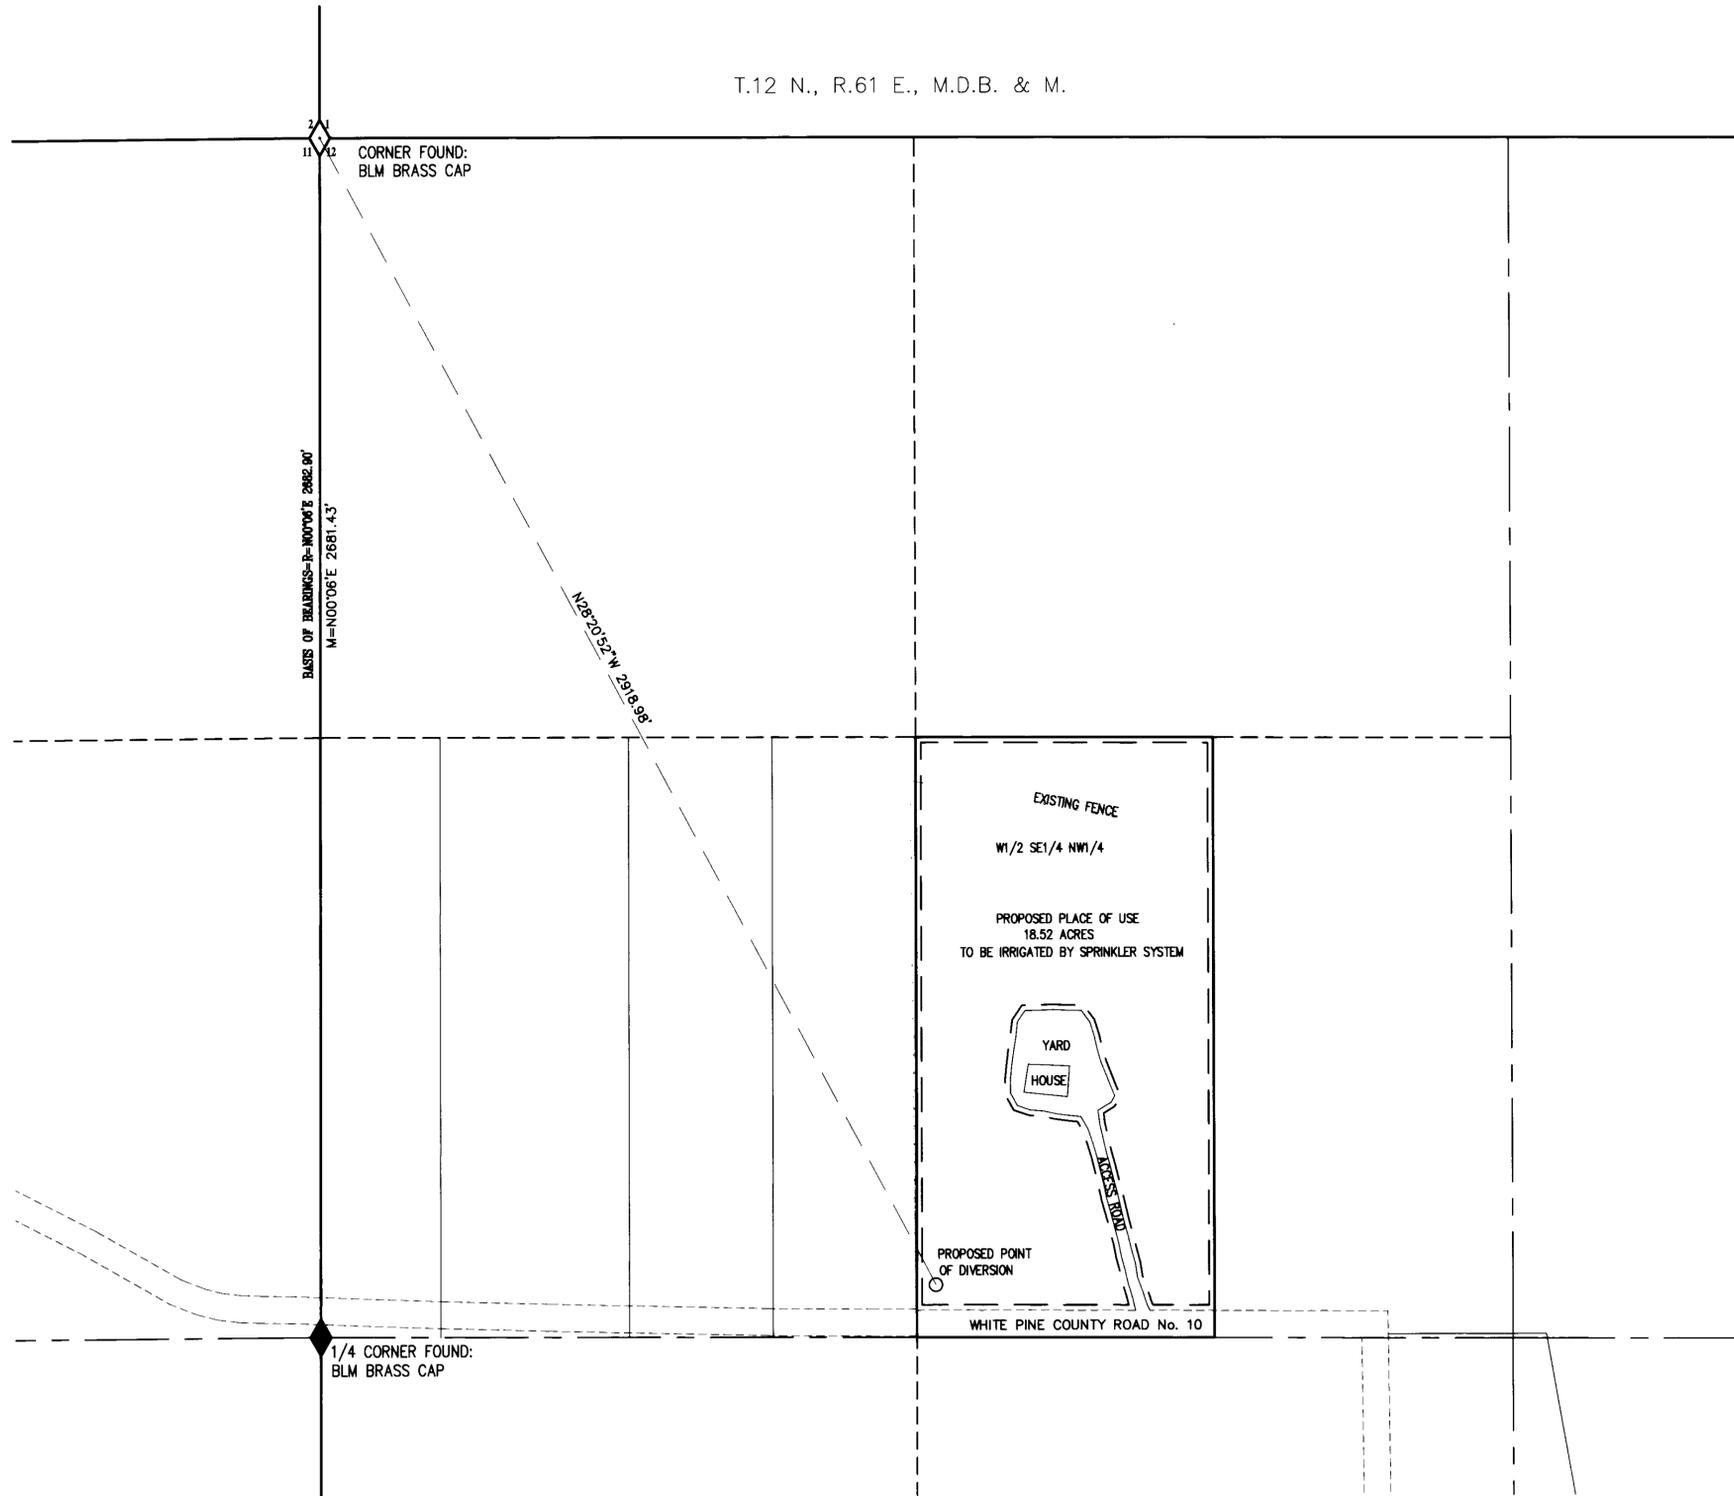


SURVEYOR'S CERTIFICATE

STATE OF NEVADA } ss.
County of White Pine }

I, Dean Neubauer, being first duly sworn, depose and say that this map, consisting of one sheet, has been correctly drawn to the designated scale from field notes of a survey made by me between the 10th day of May, 2005 and the 12th day of May, 2005; that it truly and correctly represents the proposed location and extent of the works used to divert water from underground source, in White Pine County, Nevada by Dana and Sandra Johnson for irrigation purposes. That the proposed point of diversion, the approximate location and size of the diverting channel or other conduit, all reservoirs or basins, the location and names of all other works which will cross or connect with the proposed works, and the boundary of all lands, showing by 40-acre subdivisions the areas proposed to be served, are fully and correctly designated thereon.

State Water Right Surveyor No. 917

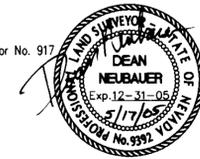

Subscribed and sworn to before me this 17 day of May, 2005.

Alice F. Borghoff
Notary Public in and for White Pine County, Nevada.




LEGEND

- PROPOSED PLACE OF USE
- - - EXISTING FENCE
- R = Record bearing & distance
- M = Measured bearing & distance

BASIS OF BEARING

The Basis of Bearings for this map is N.00°06'E, from the West quarter corner to the Northwest corner of Section 12, T.12 N., R.61 E., M.D.B. & M., as shown on the Dependent Resurvey by the BLM and accepted May 19, 1978.

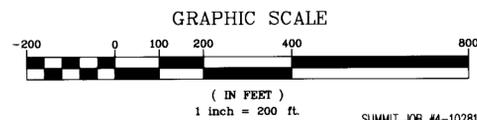

SUMMIT ENGINEERING CORPORATION
CONSULTING ENGINEERS AND SURVEYORS
824 East Adair Street, Elko, Nevada, 89301
PHONE (775) 289-4445 FAX (775) 289-4043

SUMMIT JOB #4-10281

STATE ENGINEER'S USE

72800



RECEIVED
MAY 18 AM 9:50
STATE ENGINEER'S OFFICE

MAP TO ACCOMPANY
APPLICATION TO APPROPRIATE WATER

FOR IRRIGATION
BY DANA AND SANDRA JOHNSON
FROM UNDERGROUND
IN WHITE PINE COUNTY, NEVADA