
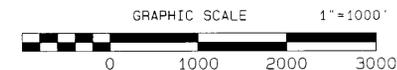


PROPOSED POINTS OF DIVERSION and PLACE OF USE within the S.E. 1/4 of the S.W. 1/4, SECTION 14, T39N, R21E, M.D.M. WASHOE COUNTY, NEVADA

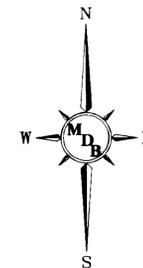

BASIS OF BEARINGS

The East Range line of T39N, R21E, M.D.M. taken as N00°00'W, per Official Government GLO Plat approved April 14th, 1917.

REFERENCES

1. Official Government GLO Plat and related notes, Township 39 North, Range 21 East, M.D.M., approved April 14th 1917.
2. Washoe County Assessor parcel maps and supporting documentation: APN 66-180-13

STATE OF NEVADA }
COUNTY OF WASHOE } SS



I, Michael D. Buschelman, being first duly sworn, depose and say that this map, consisting of one sheet, has been correctly drawn to the designated scale from notes of a survey, information abstracted from USGLO Plats for Township 39 North, Range 21 East, M.D.M., information on file in the office of the Washoe County Assessor, and was reproduced electronically and prepared under my supervision and direction, on or before July 25th, 2005, and correctly represents the proposed place of use and points of diversion proposed to divert water from an underground source within Washoe County, Nevada, by Bright Holland Corporation, for irrigation, and domestic purposes.

Michael D. Buschelman
Michael D. Buschelman
State Water-Right Surveyor No. 792



Subscribed and sworn to before me on this 17th day of AUGUST, 2005.

David C. Cochran
Notary Public

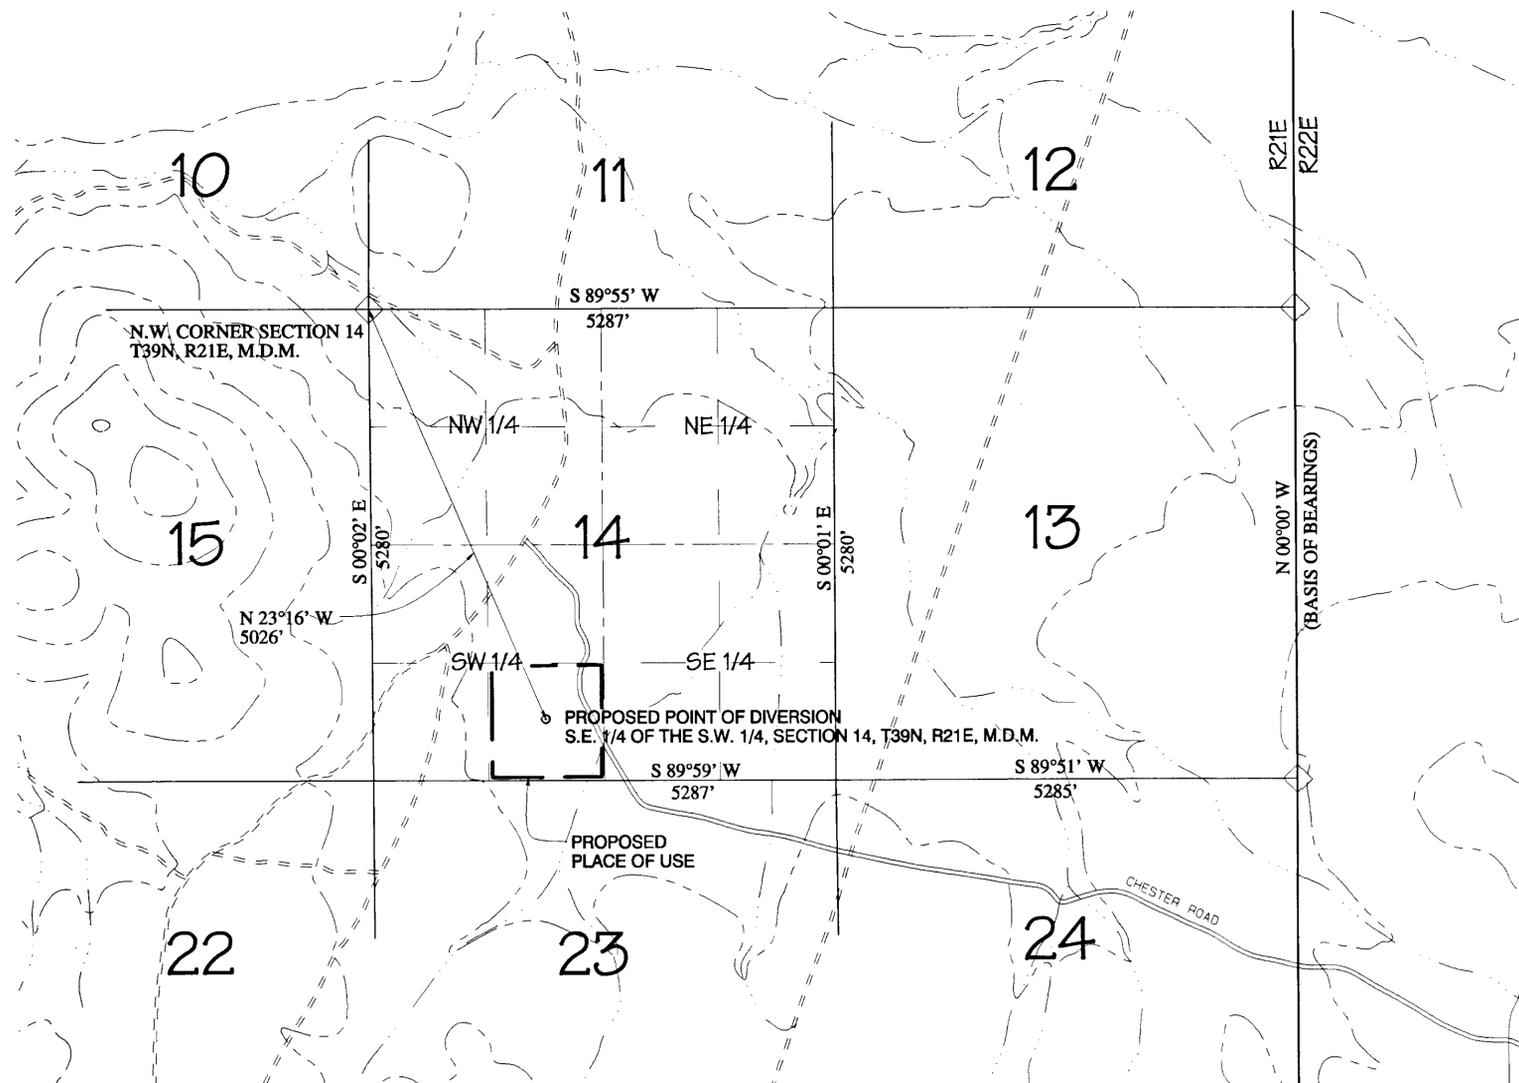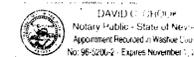

LEGEND

	SECTION LINE		DITCH OR DRAINAGE
	QUARTER SECTION LINE		TOWNSHIP/RANGE LINES
	16TH SECTION LINE		POINT OF DIVERSION
	PROPOSED PLACE OF USE		EXISTING CORNER (PER GLO)
	IMPROVED ROAD		CALCULATED WELL TIE
	UNIMPROVED ROAD		
	MOUNTAIN SLOPE DELINEATION		

STATE ENGINEER'S USE



Michael D. Buschelman Consulting, Inc.
Post Office Box 51371
Sparks, Nevada 89435
(775) 355-9628 Office 355-9629 FAX

REF. FILE NO. 05210.02.AM

MAP TO ACCOMPANY APPLICATION NO. 72843
TO APPROPRIATE WATER FOR IRRIGATION
AND DOMESTIC PURPOSES

BY

Bright Holland Corporation

FROM
AN UNDERGROUND SOURCE
WITHIN WASHOE COUNTY, NEVADA