





STATE OF NEVADA }
 COUNTY OF CLARK }

I, CHARLES D. KIRCHER, BEING FIRST DULY SWORN, DEPOSE AND SAY THAT THIS MAP, CONSISTING OF ONE SHEET, HAS BEEN CORRECTLY DRAWN TO THE DESIGNATED SCALE FROM FIELD NOTES OF A SURVEY MADE BY ME, OR UNDER MY SUPERVISION AND DIRECTION, BETWEEN 9TH DAY OF MAY, 2005 AND THE 13TH DAY OF MAY, 2005; THAT IT TRULY AND CORRECTLY REPRESENTS THE PROPOSED LOCATION AND EXTENT OF THE WORKS USED TO DIVERT WATER FROM AN UNDERGROUND SOURCE IN CLARK COUNTY, STATE OF NEVADA, BY AMERICAN PACIFIC CORPORATION, FOR BIOREMEDIATION OF PERCHLORATE. THAT THE PROPOSED POINTS OF DIVERSION, THE APPROXIMATE LOCATION AND SIZE OF THE DIVERTING CHANNEL OR OTHER CONDUIT, ALL RESERVOIRS OR BASINS, THE LOCATION AND NAMES OF ALL OTHER WORKS WHICH WILL CROSS OR CONNECT WITH THE PROPOSED WORKS, AND THE BOUNDARY OF ALL LANDS, SHOWING BY 40 ACRE SUBDIVISIONS THE AREAS PROPOSED TO BE SERVED, ARE FULLY AND CORRECTLY DESIGNATED THEREON.

Charles D. Kircher
 CHARLES D. KIRCHER S.W.R.S. NO.910 DATE 6-27-05
Charles D. Kircher
 6-30-05

SUBSCRIBED AND SWORN TO BEFORE ME THIS 27 DAY OF JUNE, 2005, NOTARY PUBLIC IN AND FOR CLARK COUNTY, NEVADA.
 6-27-05
Patricia Ann Deed
 NOTARY PUBLIC DATE 6-27-05


BASIS OF BEARINGS:
 THE BASIS OF BEARINGS FOR THIS PROJECT IS GRID NORTH AS DEFINED BY THE NEVADA COORDINATE SYSTEM OF 1983 (NCS83), EAST ZONE, (2701).

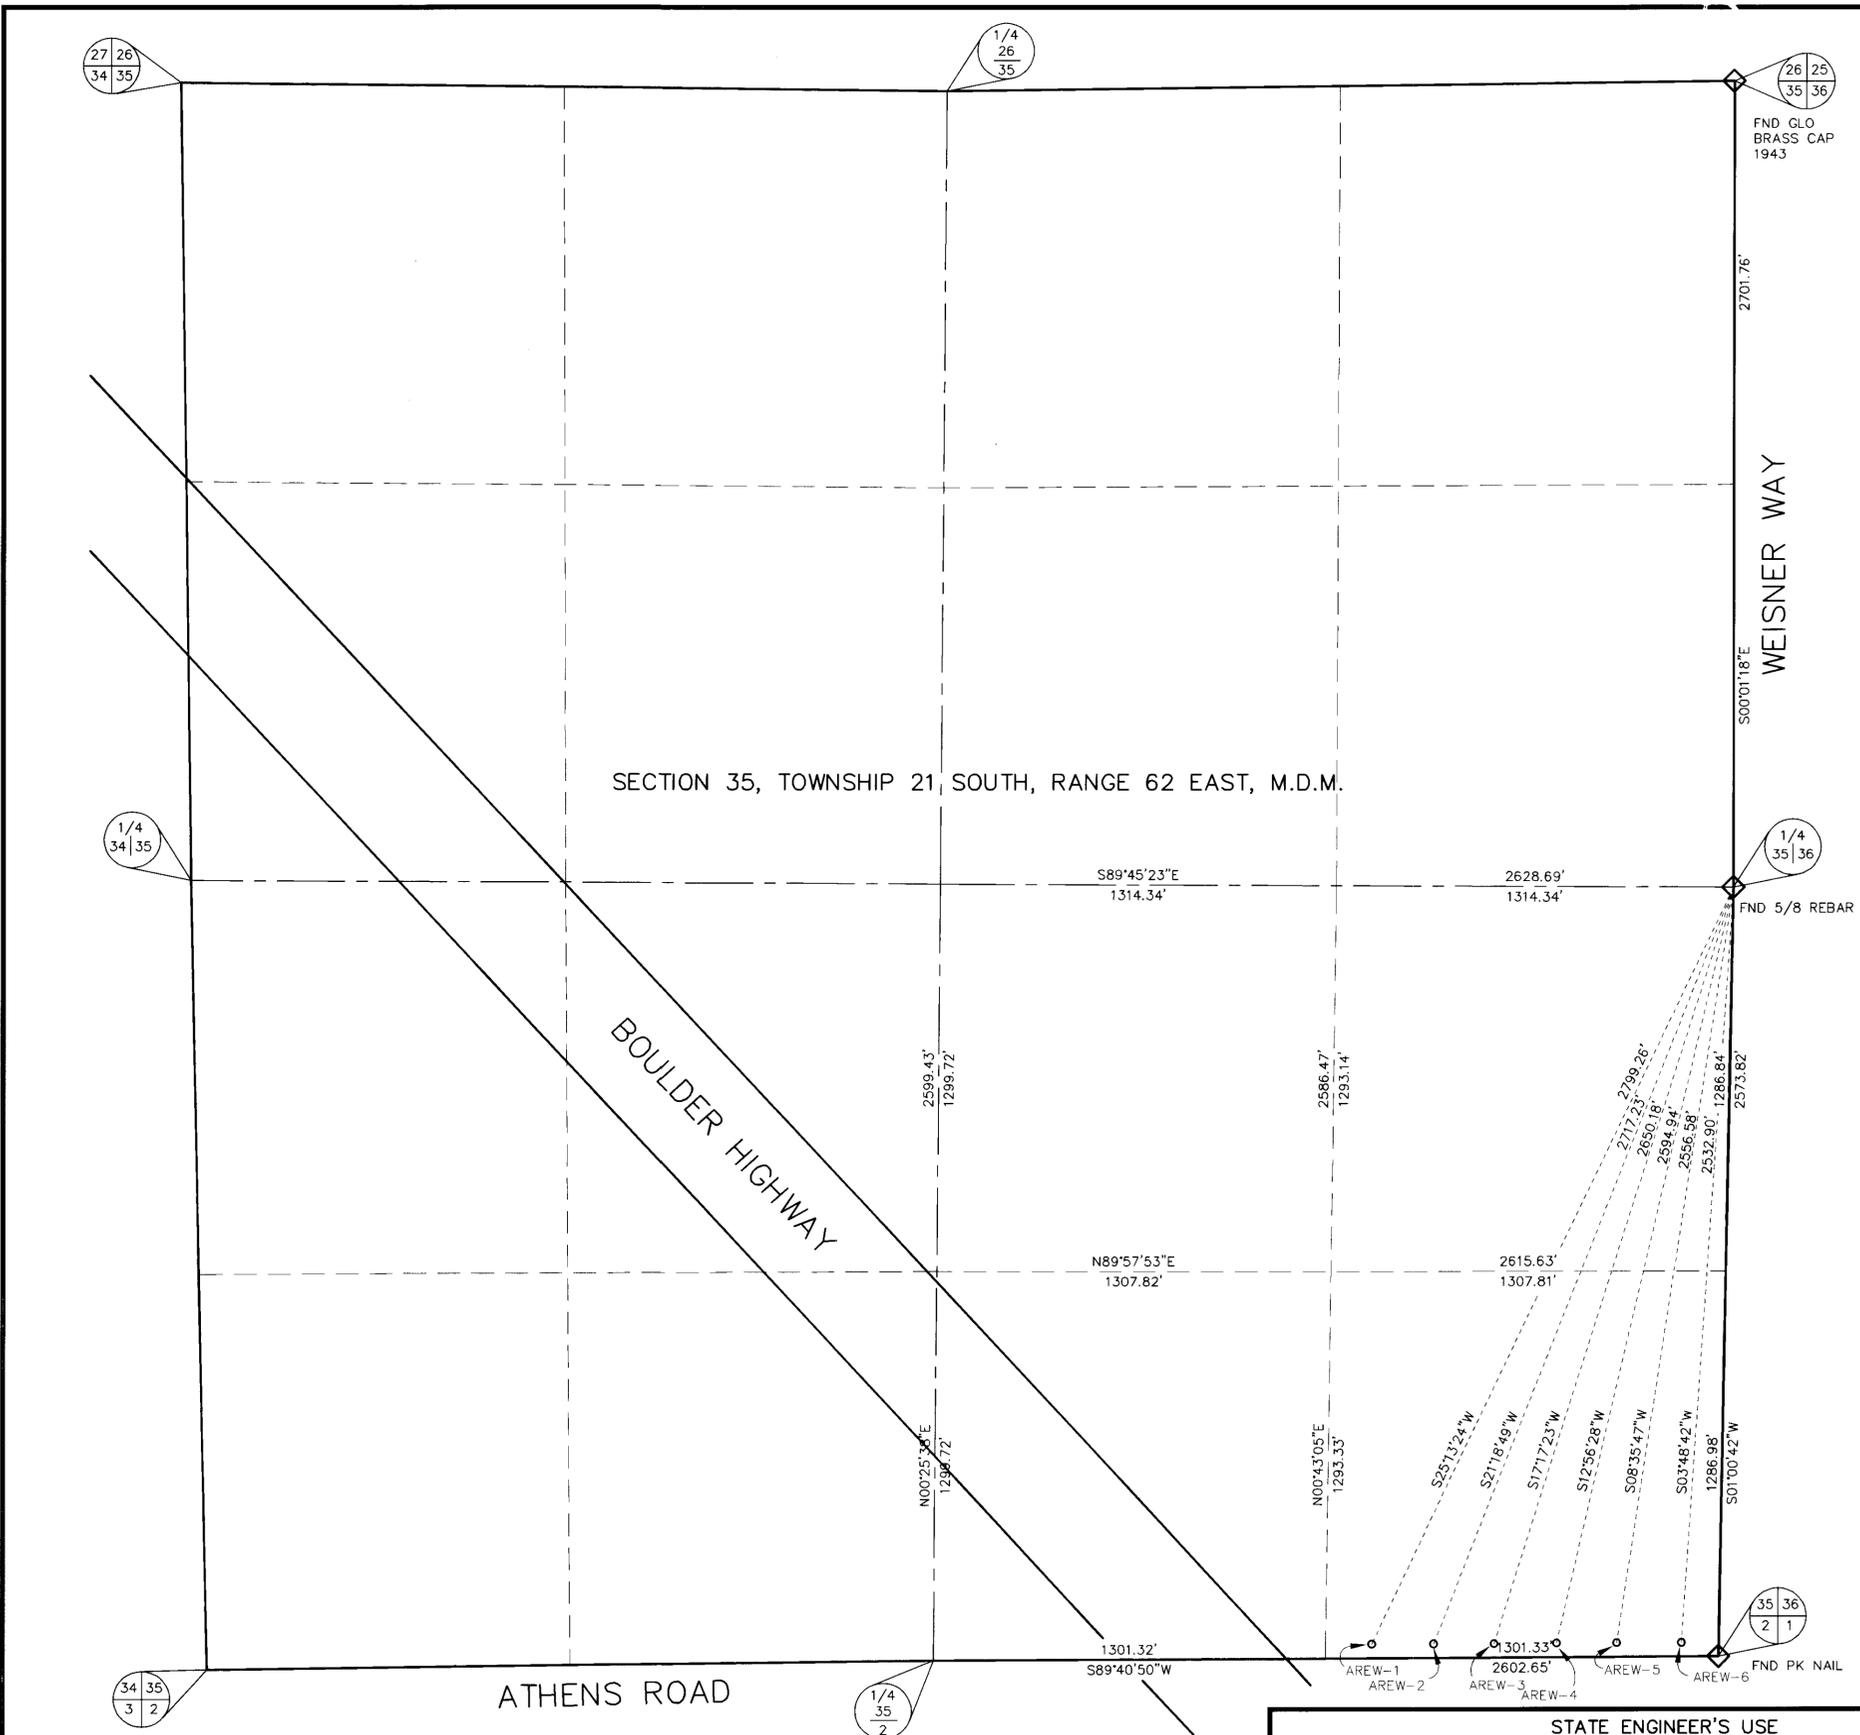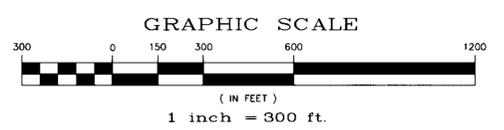

LEGEND
 ○ PROPOSED WELL LOCATION
 ○ POINT OF DIVERSION
 ◇ FOUND POINT AS NOTED

STATE ENGINEER'S USE
 JUL 14 2005
 STATE ENGINEER'S OFFICE

MAP
 TO ACCOMPANY APPLICATION
 TO APPROPRIATE WATER FOR
 BIOREMEDIATION OF PERCHLORATE
 BY: AMERICAN PACIFIC CORPORATION
 FROM: AN UNDERGROUND SOURCE
 IN: CLARK COUNTY, NEVADA

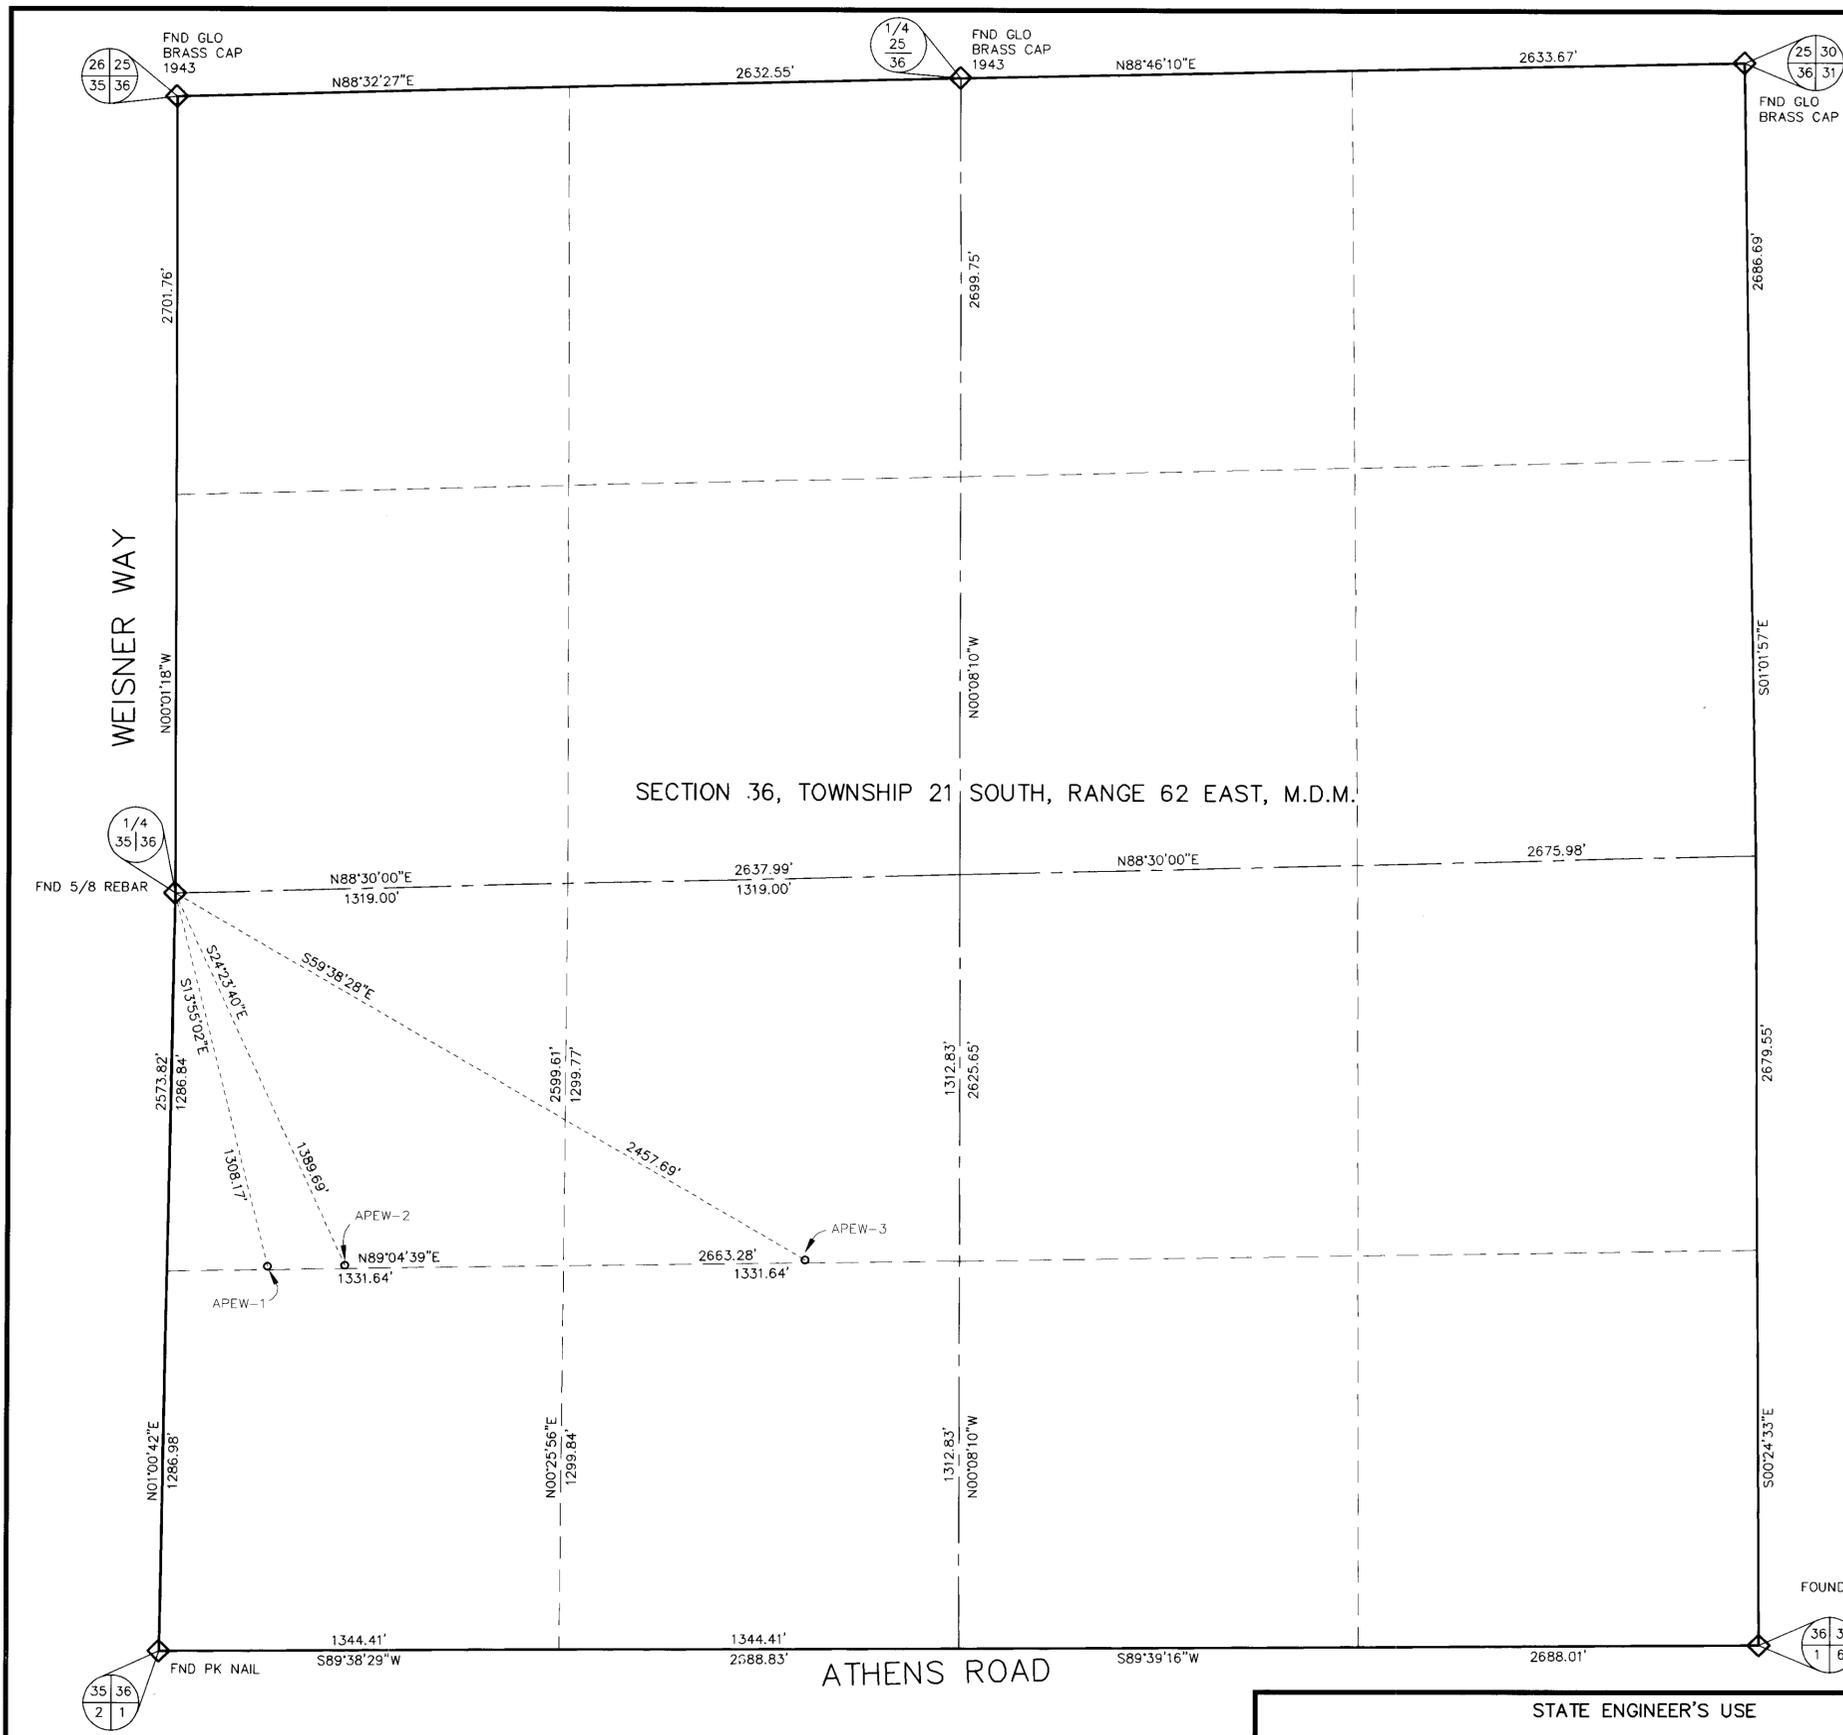

STATE OF NEVADA }
 COUNTY OF CLARK } SS


I, CHARLES D. KIRCHER, BEING FIRST DULY SWORN, DEPOSE AND SAY THAT THIS MAP, CONSISTING OF ONE SHEET, HAS BEEN CORRECTLY DRAWN TO THE DESIGNATED SCALE FROM FIELD NOTES OF A SURVEY MADE BY ME, OR UNDER MY SUPERVISION AND DIRECTION, BETWEEN 9TH DAY OF MAY, 2005 AND THE 13TH DAY OF MAY, 2005; THAT IT TRULY AND CORRECTLY REPRESENTS THE PROPOSED LOCATION AND EXTENT OF THE WORKS USED TO DIVERT WATER FROM AN UNDERGROUND SOURCE IN CLARK COUNTY, STATE OF NEVADA, BY AMERICAN PACIFIC CORPORATION, FOR BIOREMEDIATION OF PERCHLORATE. THAT THE PROPOSED POINTS OF DIVERSION, THE APPROXIMATE LOCATION AND SIZE OF THE DIVERTING CHANNEL OR OTHER CONDUIT, ALL RESERVOIRS OR BASINS, THE LOCATION AND NAMES OF ALL OTHER WORKS WHICH WILL CROSS OR CONNECT WITH THE PROPOSED WORKS, AND THE BOUNDARY OF ALL LANDS, SHOWING BY 40 ACRE SUBDIVISIONS THE AREAS PROPOSED TO BE SERVED, ARE FULLY AND CORRECTLY DESIGNATED THEREON.

Charles D. Kircher 6-27-05
 CHARLES D. KIRCHER S.W.R.S. NO.910 DATE
Charles D. Kircher 6-27-05

6-27-05
 SUBSCRIBED AND SWORN TO BEFORE ME THIS 27 DAY OF
 JUNE, 2005. NOTARY PUBLIC IN AND FOR CLARK
 COUNTY, NEVADA.

Patricia Ann Dech 6-27-05
 NOTARY PUBLIC DATE

BASIS OF BEARINGS:
 THE BASIS OF BEARINGS FOR THIS PROJECT IS GRID NORTH AS DEFINED BY THE NEVADA COORDINATE SYSTEM OF 1983 (NCS83), EAST ZONE, (2701).

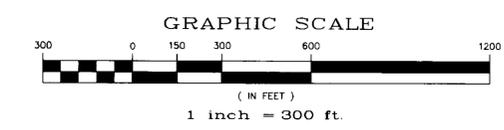

LEGEND
 ○ PROPOSED WELL LOCATION
 POINT OF DIVERSION
 ◇ FOUND POINT AS NOTED


STATE ENGINEER'S USE

FILED
 JUL 14 2005
 STATE ENGINEER'S OFFICE

MAP
 TO ACCOMPANY APPLICATION
 TO APPROPRIATE WATER FOR
 BIOREMEDIATION OF PERCHLORATE

BY: AMERICAN PACIFIC CORPORATION
 FROM: AN UNDERGROUND SOURCE
 IN: CLARK COUNTY, NEVADA

S11895-WATRIGT-92.DWG

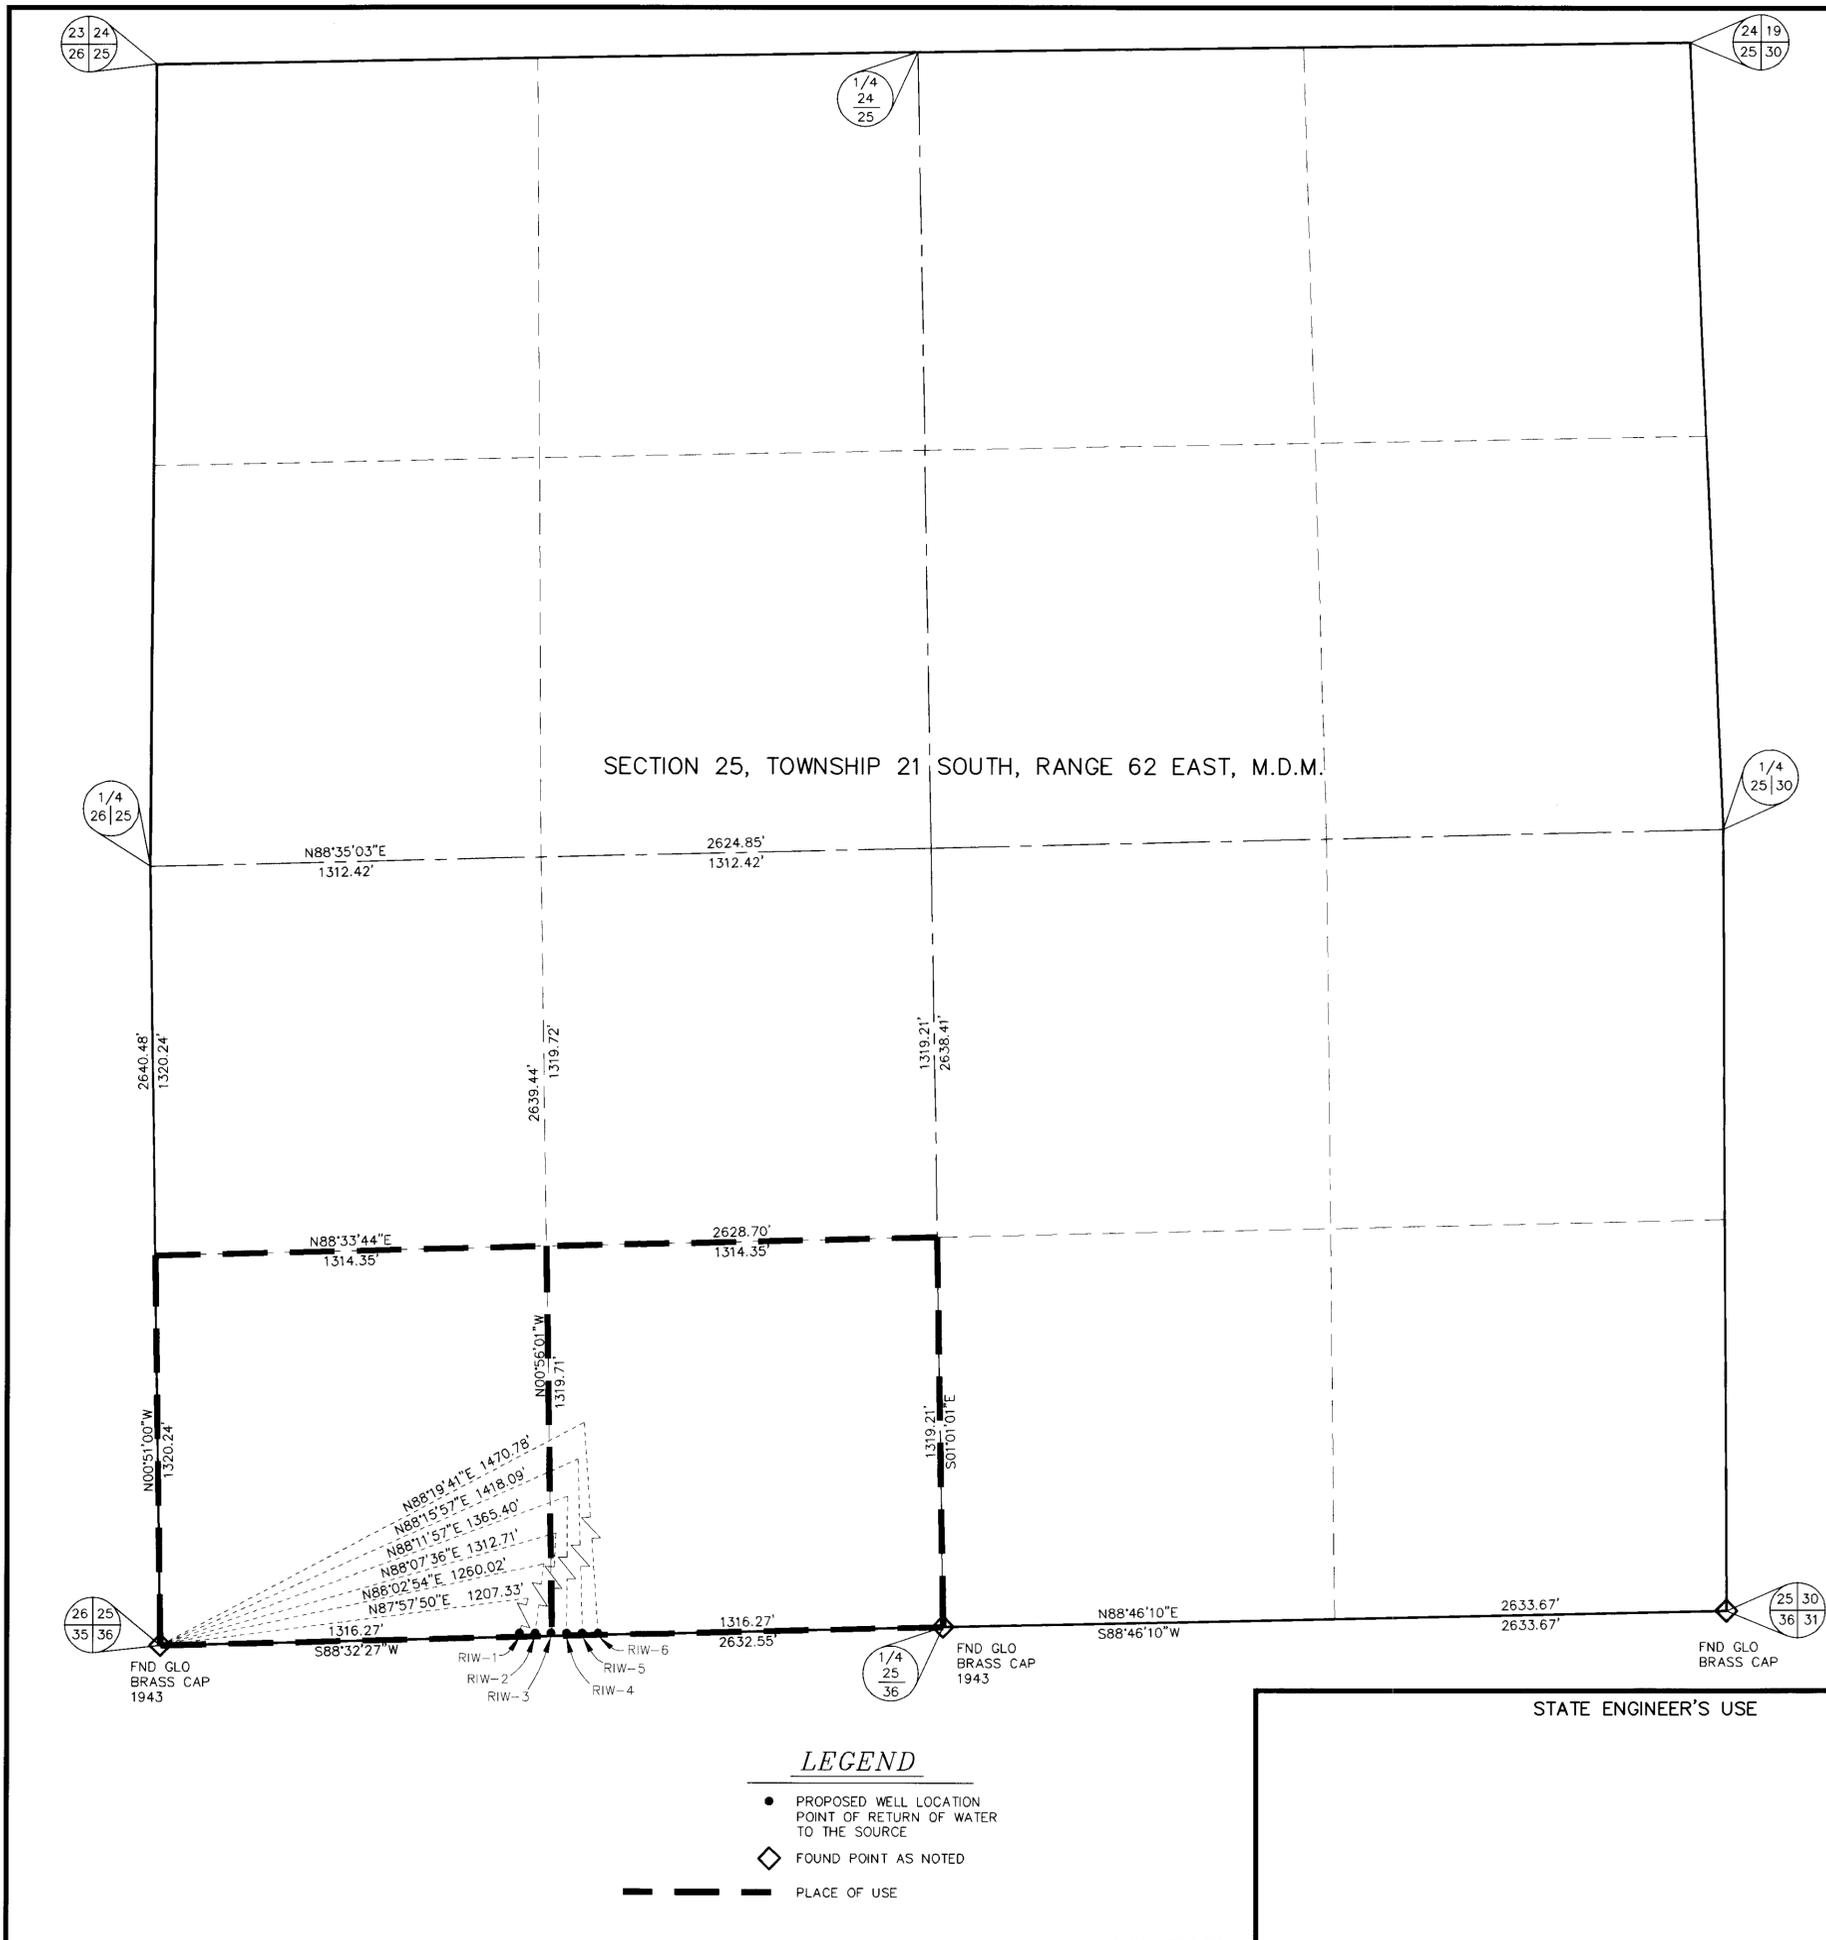

STATE OF NEVADA }
 COUNTY OF CLARK } SS

I, CHARLES D. KIRCHER, BEING FIRST DULY SWORN, DEPOSE AND SAY THAT THIS MAP, CONSISTING OF ONE SHEET, HAS BEEN CORRECTLY DRAWN TO THE DESIGNATED SCALE FROM FIELD NOTES OF A SURVEY MADE BY ME, OR UNDER MY SUPERVISION AND DIRECTION, BETWEEN 9TH DAY OF MAY, 2005 AND THE 13TH DAY OF MAY, 2005; THAT IT TRULY AND CORRECTLY REPRESENTS THE PROPOSED LOCATION AND EXTENT OF THE WORKS USED TO DIVERT WATER FROM AN UNDERGROUND SOURCE IN CLARK COUNTY, STATE OF NEVADA, BY AMERICAN PACIFIC CORPORATION, FOR BIOREMEDIATION OF PERCHLORATE. THAT THE PROPOSED POINTS OF DIVERSION, THE APPROXIMATE LOCATION AND SIZE OF THE DIVERTING CHANNEL OR OTHER CONDUIT, ALL RESERVOIRS OR BASINS, THE LOCATION AND NAMES OF ALL OTHER WORKS WHICH WILL CROSS OR CONNECT WITH THE PROPOSED WORKS, AND THE BOUNDARY OF ALL LANDS, SHOWING BY 40 ACRE SUBDIVISIONS THE AREAS PROPOSED TO BE SERVED, ARE FULLY AND CORRECTLY DESIGNATED THEREON.


Charles D. Kircher
 CHARLES D. KIRCHER S.W.R.S. NO.910 6-27-05 DATE

Charles D. Kircher
 6-27-05

SUBSCRIBED AND SWORN TO BEFORE ME THIS 27 DAY OF 6-27-05
JUNE, 2005. NOTARY PUBLIC IN AND FOR CLARK COUNTY, NEVADA.

Patricia Ann Dech
 PATRICIA ANN DECH 6-27-05 DATE
 NOTARY PUBLIC

BASIS OF BEARINGS:
 THE BASIS OF BEARINGS FOR THIS PROJECT IS GRID NORTH AS DEFINED BY THE NEVADA COORDINATE SYSTEM OF 1983 (NCS83), EAST ZONE, (2701).

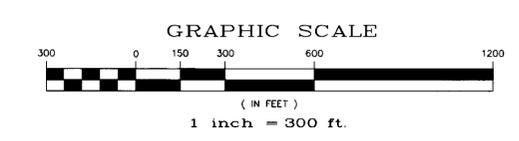

STATE ENGINEER'S USE



MAP TO ACCOMPANY APPLICATION TO APPROPRIATE WATER FOR BIOREMEDIATION OF PERCHLORATE

BY: AMERICAN PACIFIC CORPORATION
 FROM: AN UNDERGROUND SOURCE
 IN: CLARK COUNTY, NEVADA

72983E 72982E 72900E