


STATE OF NEVADA } S.S.
 COUNTY OF CARSON }


I, DENNIS W. SMITH, BEING FIRST DULY SWORN, DEPOSE AND SAY THAT SITE INSPECTIONS HAVE BEEN MADE BY ME, OR UNDER MY SUPERVISION AND DIRECTION, BETWEEN 1st MARCH, 2005 AND 11th MARCH, 2005; THAT THE LOCATION OF EACH DIVERSION MONUMENT HAS BEEN VERIFIED BY SITE INSPECTION; THAT THE POINT OF DIVERSION AND PLACE OF USE SITES HAVE BEEN INSPECTED; THAT THIS MAP CONSISTING OF 1 SHEET HAS BEEN CORRECTLY DRAWN TO THE DESIGNATED SCALE FROM SURVEYING CALCULATION NOTES PREPARED BY ME, OR UNDER MY SUPERVISION AND DIRECTION, RELYING UPON ANALYSIS OF RECORDED SURVEY MAPS AND OTHER RECORDED SURVEYING DOCUMENTS IN THE OFFICE OF THE NEVADA STATE ENGINEER AND THE LYON COUNTY RECORDER; THAT THIS MAP TRULY AND CORRECTLY REPRESENTS THE EXISTING LOCATION AND EXTENT OF THE WORKS USED TO DIVERT WATER FROM AN UNDERGROUND SOURCE, IN LYON COUNTY, NEVADA, BY LYON COUNTY FOR QUASI-MUNICIPAL PURPOSES; THAT THE EXISTING POINT OF DIVERSION, THE APPROXIMATE LOCATION AND SIZE AND NAMES OF ALL OTHER WORKS OR STREAMS WHICH ARE CROSSED BY, OR CONNECTED WITH THE WORKS ARE FULLY AND CORRECTLY DESIGNATED THEREON.

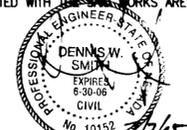

STATE WATER RIGHTS SURVEYOR No. 1085
 NV P.E. 10152

SUBSCRIBED AND SWORN TO BEFORE ME ON THIS 7 DAY OF July, 2005.

SANDRA L. WINCHELL
 Notary Public
 State of Nevada
 My Comm. Expires 11-04-06

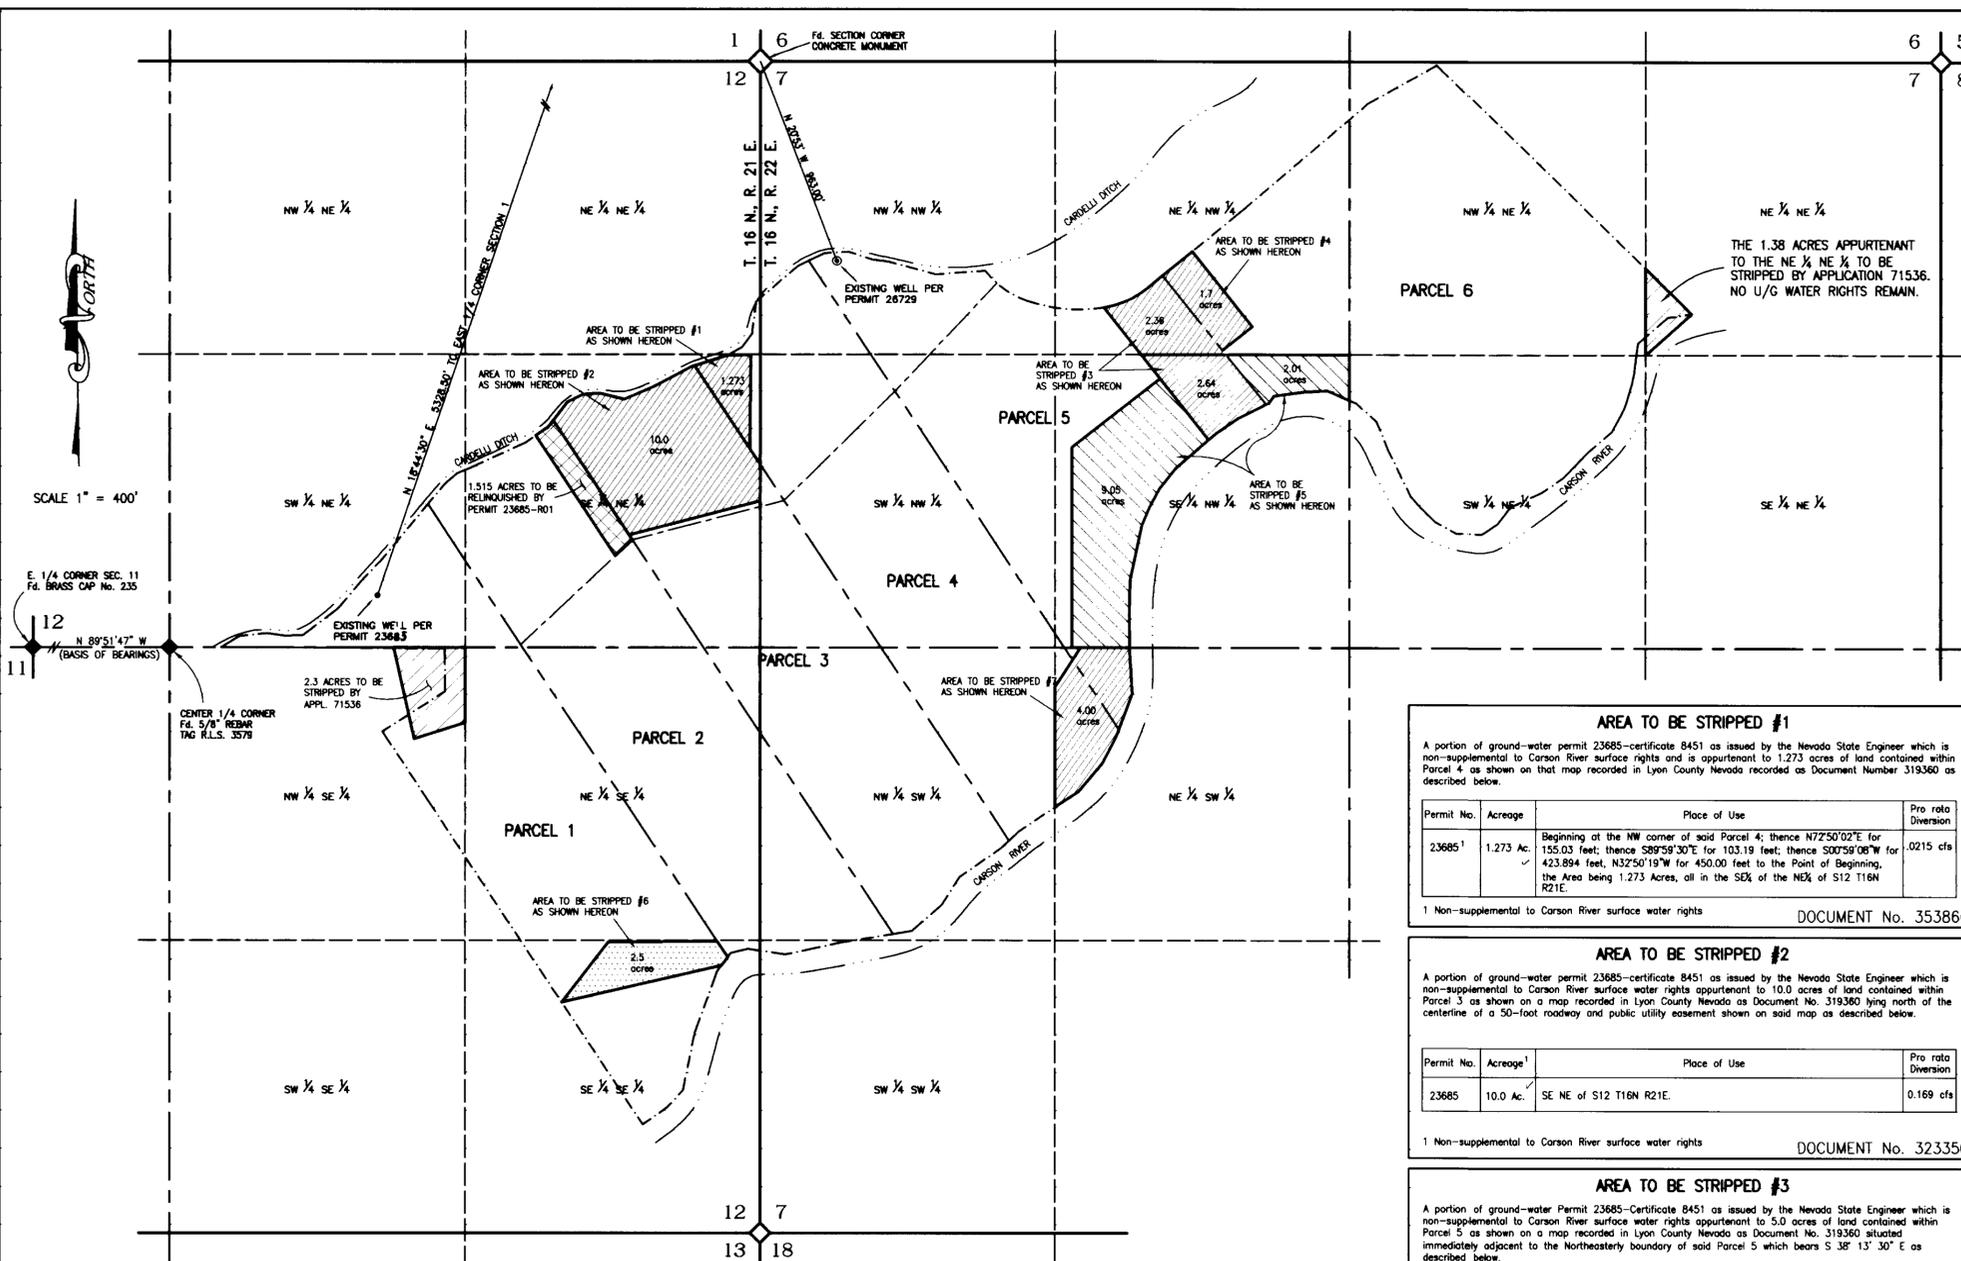

EXISTING POINT OF DIVERSION & PLACE OF USE
 PORTION OF THE SW 1/4 NE 1/4, SE 1/4 NE 1/4, NE 1/4 SE 1/4, NW 1/4 SE 1/4, SE 1/4 SE 1/4,
 SECTION 12, T. 16 N., R. 21 E., M.D.B.&M.
 AND PORTION OF NW 1/4 NW 1/4, NE 1/4 NW 1/4, NW 1/4 NE 1/4, NE 1/4 NE 1/4,
 SW 1/4 NE 1/4, SE 1/4 NW 1/4, SW 1/4 NW 1/4, NW 1/4 SW 1/4, NE 1/4 SW 1/4, SECTION 7,
 T. 16 N., R. 22 E., M.D.B.&M.

LEGEND

- - - - - EXISTING PLACE OF USE (266 ACRES)
- - EXISTING POINT OF DIVERSION PERMIT 23685
- ◇ - FOUND SECTION CORNER PER PERMIT 23685
- ◆ - FOUND 1/4 SECTION CORNER
- ⊙ - EXISTING POINT OF DIVERSION PERMIT 26729
- [Hatched Box] - AREA TO BE STRIPPED (TERRENCE B. FLATLEY, INC.) 21.973 ACRES
- [Dotted Box] - AREA TO BE STRIPPED (ANGELO AND JOAN PETRINI) 11.06 ACRES
- [Cross-hatched Box] - AREA TO BE STRIPPED (ENGLISH MOUNTAIN ESTATES, INC.) 2.50 ACRES
- [Diagonal Lines] - AREA TO BE STRIPPED BY APPLICATION 71536 2.3 ACRES & 1.38 ACRES
- [Stippled Box] - AREA TO BE RELINQUISHED BY PERMIT 23685-01 1.515 ACRES

AREA TO BE STRIPPED #1

A portion of ground-water permit 23685-certificate 8451 as issued by the Nevada State Engineer which is non-supplemental to Carson River surface rights and is appurtenant to 1.273 acres of land contained within Parcel 4 as shown on that map recorded in Lyon County Nevada recorded as Document Number 319360 as described below.

Permit No.	Acres	Place of Use	Pro rata Diversion
23685 ¹	1.273 Ac.	Beginning at the NW corner of said Parcel 4; thence N72°50'02"E for 155.03 feet; thence S89°59'30"E for 103.19 feet; thence S00°59'08"W for 423.894 feet, N32°50'19"W for 450.00 feet to the Point of Beginning, the Area being 1.273 Acres, all in the SE 1/4 of S12 T16N R21E.	.0215 cfs

¹ Non-supplemental to Carson River surface water rights DOCUMENT No. 353866

AREA TO BE STRIPPED #2

A portion of ground-water permit 23685-certificate 8451 as issued by the Nevada State Engineer which is non-supplemental to Carson River surface rights appurtenant to 10.0 acres of land contained within Parcel 5 as shown on a map recorded in Lyon County Nevada as Document No. 319360 lying north of the centerline of a 50-foot roadway and public utility easement shown on said map as described below.

Permit No.	Acres	Place of Use	Pro rata Diversion
23685	10.0 Ac.	SE NE of S12 T16N R21E.	0.169 cfs

¹ Non-supplemental to Carson River surface water rights DOCUMENT No. 323350

AREA TO BE STRIPPED #3

A portion of ground-water Permit 23685-Certificate 8451 as issued by the Nevada State Engineer which is non-supplemental to Carson River surface water rights appurtenant to 5.0 acres of land contained within Parcel 5 as shown on a map recorded in Lyon County Nevada as Document No. 319360 situated immediately adjacent to the Northeastly boundary of said Parcel 5 which bears S 38° 13' 30" E as described below.

Permit No.	Acres	Place of Use	Pro rata Diversion
23685	2.36 Ac.	Beginning at the northeasterly line of said Parcel 5; thence S51°46'30"W to a line parallel to said northeasterly line which encompasses an area containing 2.36 acres within the NE NW S-7, T16N, R22E.	0.040 cfs
23685	2.64 Ac.	Beginning at the northeasterly line of said Parcel 5; thence S51°46'30"W to a line parallel to said northeasterly line which encompasses an area containing 2.64 acres within the SE NW S-7, T16N, R22E.	0.045 cfs

¹ Non-supplemental to Carson River surface water rights DOCUMENT No. 323351

AREA TO BE STRIPPED #4

A portion of ground-water permit 23685-certificate 8451 as issued by the Nevada State Engineer which is non-supplemental to Carson River surface rights and is appurtenant to 1.7 acres of land contained within Parcel 6 as shown on that map recorded in Lyon County Nevada recorded as Document No. 319360 situated adjacent to the boundary between parcels five and six on said document as described below.

Permit No.	Acres	Place of Use	Pro rata Diversion
23685 ¹	1.7 Ac.	Beginning at the NW corner of said Parcel 6; thence N51°46'30"E 172.01 feet; thence S38°13'30"E 1430.51 feet; thence S51°46'30"W 172.01 feet, N38°13'30"W 430.51 feet to the point of beginning, encompassing 1.7 acres, within the NE 1/4 of the NW 1/4 of S-7 T16N R22E.	.029 cfs

¹ Non-supplemental to Carson River surface water rights DOCUMENT No. 337743

AREA TO BE STRIPPED #5

A portion of ground-water permit 23685-certificate 8451 as issued by the Nevada State Engineer which is non-supplemental to Carson River surface rights and is appurtenant to 11.06 acres of land contained within Parcels 5 and 6 as shown on that map recorded in Lyon County Nevada recorded as Document Number 319360 as described below.

Permit No.	Acres	Place of Use	Pro rata Diversion
23685 ¹	11.06 Ac.	All of the remaining ground-water in said parcels 5 and 6 non-supplemental to the Carson River Claim 749 located in the SE 1/4 of the NW 1/4 of S-7 T16N R22E which encompasses 11.06 ac.	0.187 cfs

¹ Non-supplemental to Carson River surface water rights DOCUMENT No. 338946

AREA TO BE STRIPPED #6

A portion of ground-water permit 23685-certificate 8451 as issued by the Nevada State Engineer which is non-supplemental to Carson River surface rights and appurtenant to 2.5 acres of land contained in Parcel 1 as shown on that map recorded in Lyon County Nevada recorded as Document Number 319360 as described below.

Permit No.	Acres	Place of Use	Pro rata Diversion
23685 ¹	2.5 Ac.	Beginning at the SW corner of said Parcel One; thence N32°50'19"W for 860.00 feet to True Point of Beginning; thence N37°52'33"E for 342.68 feet; thence S89°59'30"E for 487.50 feet; thence S32°57'18"E for 87.73 feet; thence S37°14'29"W for 46.50 feet; thence S77°26'42"W for 735.05 feet to the True Point of Beginning, the Area being 2.50 Acres, all in the SE 1/4 of the SE 1/4 of S12 T16N R21E.	0.042 cfs

¹ Non-supplemental to Carson River surface water rights DOCUMENT No. 343377

AREA TO BE STRIPPED #7

Permit No.	Acres	Place of Use	Pro rata Diversion
23685	4.0 Ac.	Located in the NE 1/4 of the SW 1/4 of S-7 T16N R22E.	

Non-supplemental to Carson River surface water rights DOCUMENT No. 319161
 CORRECTION DEED TO CORRECT LEGAL DESCRIPTION, DOCUMENT No. _____

BASIS OF BEARING:

SOUTH LINE OF THE NW 1/4 SECTION 12, T. 16 N., R. 21 E., M.D.B.&M. BEING N. 89°51'47" W., PER MAP FILED IN SUPPORT OF APPLICATION 71536.

REFERENCE DOCUMENTS

MAP FILED IN SUPPORT OF APPLICATION 23685 & 71536 ON FILE IN THE OFFICE OF THE NEVADA STATE ENGINEER.


PARCEL MAP DOCUMENT No. 319360 ON FILE IN THE OFFICE OF THE LYON COUNTY RECORDER.

ASSESSORS PARCEL MAP 06-11 ON FILE IN THE OFFICE OF THE LYON COUNTY ASSESSOR.



GRAPHIC SCALE: 1" = 400'

STATE ENGINEER'S USE

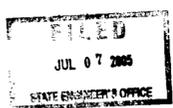

MAP

TO ACCOMPANY APPLICATION TO CHANGE THE POINT OF DIVERSION, PLACE AND MANNER OF USE OF A PORTION OF WATER AS APPROPRIATED UNDER PERMIT 23685, CERTIFICATE 8451

FOR: QUASI-MUNICIPAL PURPOSES
 BY: LYON COUNTY
 FROM: UNDERGROUND SOURCE

LYON COUNTY NEVADA