

PROPOSED POINT OF DIVERSION
A PORTION OF SECTIONS 28, & 29
T.16N., R.20E. M.D.M.
CARSON CITY, NEVADA

State of Nevada
County of Washoe


I, Gregory A. Bigby, being first duly sworn, depose and say that this map consisting of one sheet has been correctly drawn to the designated scale from field notes of a survey made by me, or under my direct supervision and direction, on May 11, 2005 and that it truly and correctly represents the proposed location and extent of works used to divert water from Sugar Spring source in Carson City, Nevada, by Greg and Gary Lehman for commercial and domestic purposes, that the proposed point of diversion and the boundary of all lands shown by 40-acre subdivisions and the area proposed to be served are fully and correctly designated hereon.



Gregory A. Bigby
GREGORY A. BIGBY, P.L.S. 9102
State Water-Right Surveyor No. 913 6-16-05


Subscribed and sworn before me on this 16 day of JUNE, 2005

Pamela D. Hall
Notary Public

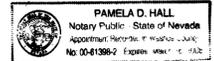


REFERENCES

1. General Land Office Plat dated July 6, 1875.

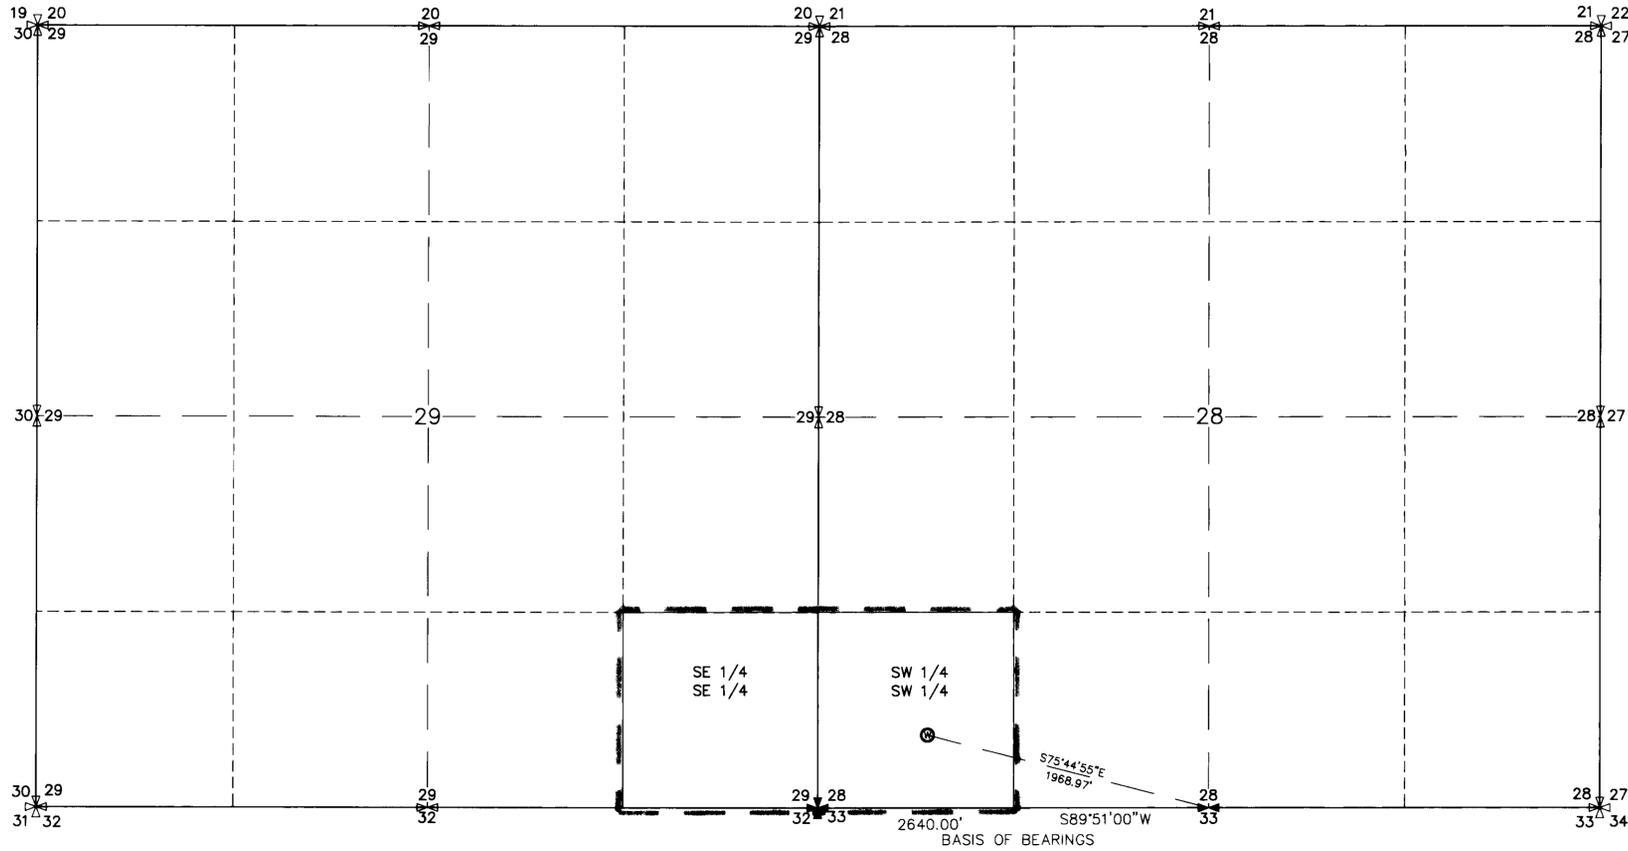

PROPOSED PLACE OF USE
SE 1/4 OF SE 1/4 OF SECTION 29
SW 1/4 OF SW 1/4 OF SECTION 28
T.16N., R.20E. M.D.M.

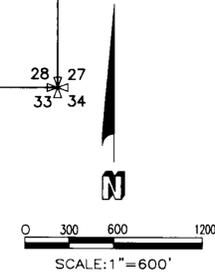

BASIS OF BEARINGS

The Basis of Bearings for this survey being the South line of the Southwest one-quarter of Section 28, T.16N., R.20E., M.D.M. as shown hereon.


LEGEND

- FOUND SECTION CORNER
- CALCULATED SECTION CORNER POSITION PER R-1
- PROPOSED POINT OF DIVERSION (POD) (SUGAR SPRING)
- SECTION LINE
- QUARTER SECTION LINE
- 1/16TH SECTION LINE
- FOUND ONE-QUARTER (1/4) CORNER
- CALCULATED ONE-QUARTER (1/4) POSITION PER R-1

STATE ENGINEER'S USE

72934

JOB# 200521-01

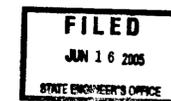

BIGBY AND ASSOCIATES
2000 KIRMAN AVENUE SUITE B
RENO, NEVADA 89502
PH (775) 851-0432 FAX (775) 851-0434

MAP TO ACCOMPANY APPLICATION FOR PERMIT TO APPROPRIATE THE PUBLIC WATERS OF THE STATE OF NEVADA FOR COMMERCIAL AND DOMESTIC PURPOSES BY

GREG AND GARY LEHMAN

FROM SUGAR SPRING SOURCE WITHIN CARSON CITY, NEVADA