

BASIS OF BEARINGS:

NORTH BEING THE EAST LINE OF SECTION 9, T.17 S., R.49 E., M.D.M., AS SHOWN ON PROOF OF BENEFICIAL USE MAP FOR PERMIT 29649.

LEGEND:

- INDICATES AREA TO BE DELETED FROM PERMIT 20352, CERTIFICATE 5764.
- INDICATES AREA DELETED BY APPLICATION 70435.
- INDICATES BOUNDARY OF PRESENT & PROPOSED PLACE OF USE.


STATE OF NEVADA
COUNTY OF NYE

I, LISLE LOWE, BEING FIRST DULY SWORN, DEPOSE AND SAY THAT THIS MAP CONSISTING OF ONE SHEET, HAS BEEN CORRECTLY DRAWN TO THE DESIGNATED SCALE FROM FIELD NOTES OF A SURVEY MADE BY ME OR UNDER MY SUPERVISION AND DIRECTION ON **NOVEMBER 9, 2004**, THAT IT TRULY AND CORRECTLY REPRESENTS THE PROPOSED LOCATION AND EXTENT OF THE WORKS USED TO DIVERT WATER FROM AN UNDERGROUND SOURCE IN NYE COUNTY, NV, BY **ROCKVIEW DAIRIES, INC.**, THAT THE PROPOSED POINT OF DIVERSION, THE MANNER OF USE AND LOCATION AND NAMES OF ALL OTHER WORKS OR STREAMS WHICH ARE CROSSED BY OR CONNECTED WITH THE SAID WORKS ARE FULLY AND CORRECTLY DESIGNATED THEREON.

Lisle Lowe
STATE WATER RIGHT SURVEYOR #856, P.L.S. #8423




SUBSCRIBED AND SWORN TO BEFORE ME THIS 15 TH DAY OF NOVEMBER, 1999-2004

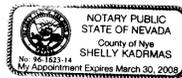


Shelly Kademas
NOTARY PUBLIC IN AND FOR
SAID COUNTY AND STATE

MY COMMISSION EXPIRES ON: MARCH 30 TH, 2008

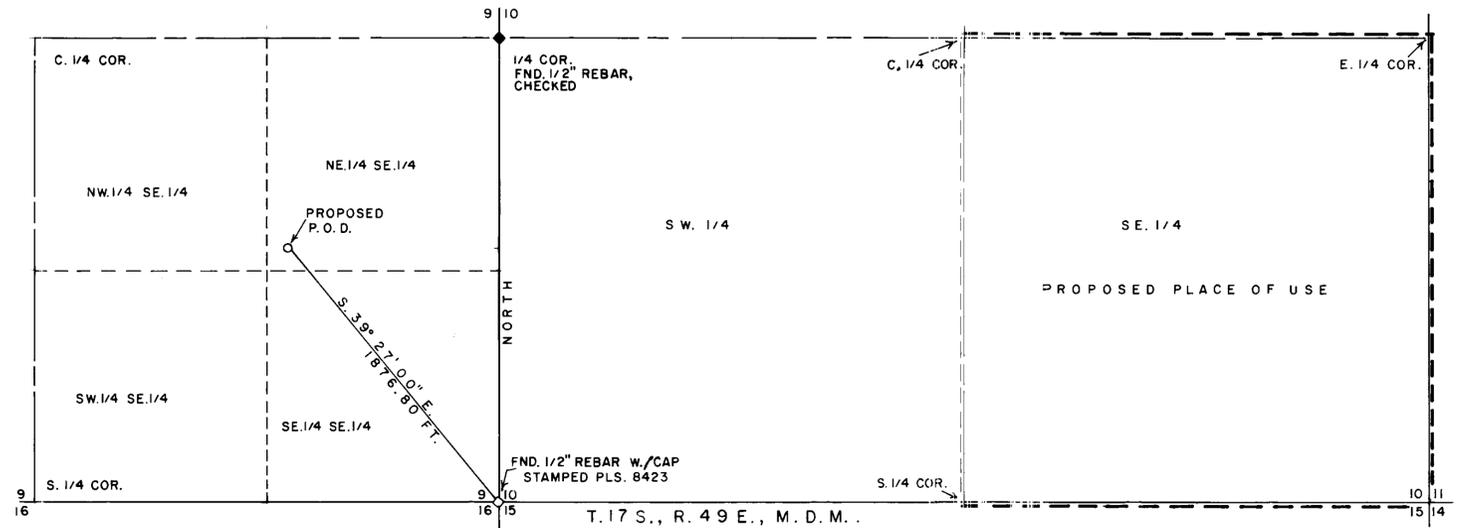

STATE ENGINEER'S USE

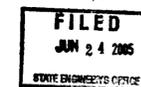

MAP TO ACCOMPANY AN APPLICATION TO CHANGE POINT OF DIVERSION AND PLACE OF USE AND MANNER OF USE FOR A PORTION OF PERMIT 20352, CERTIFICATE 5764.

BY: ROCKVIEW DAIRIES, INC.

FOR IRRIGATION.

FROM: AN UNDERGROUND SOURCE IN NYE COUNTY, NV.



84298 72962