


NORTHEAST 1/4 OF SECTION 32
TOWNSHIP 18 NORTH, RANGE 24 EAST M.D.M.



STATE OF NEVADA }
COUNTY OF LYON } SS

I, Rick P. Christian, being first duly sworn, do depose and say that this map has been correctly drawn to the designated scale from field notes of a survey made under my direction on June 28, 2005, that it truly and correctly represents the extent and location of proposed works to appropriate the public waters of the State of Nevada for commercial and domestic purposes by Robert & Linda McClelland Hahn from an underground source in Lyon County.

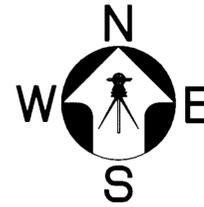

Denson Surveying
a professional corporation
SURVEYING & MAPPING
Yerington, Nevada
(775) 463-3611



Rick P. Christian Water right surveyor No. 993

Expires: 12/31/06

Subscribed and sworn to before me this 1st day

of July, 2005.

Sherry Timm
NOTARY PUBLIC





BASIS OF BEARINGS

THE BEARINGS ON THIS MAP ARE BASED ON THE EAST LINE OF THE NORTHEAST QUARTER OF SECTION 32, T.18,N.,R.24,E. M.D.M. AS SHOWN ON "HOLLYWOOD HILLS SUBDIVISION No. 1" MAP FILE No. 73522, LYON COUNTY RECORDS. THAT BEARING IS N 0°20'00" E.

LEGEND

- SECTION CORNER
- QUARTER CORNER
- PROPOSED POINT OF DIVERSION
- PROPOSED PLACE OF USE

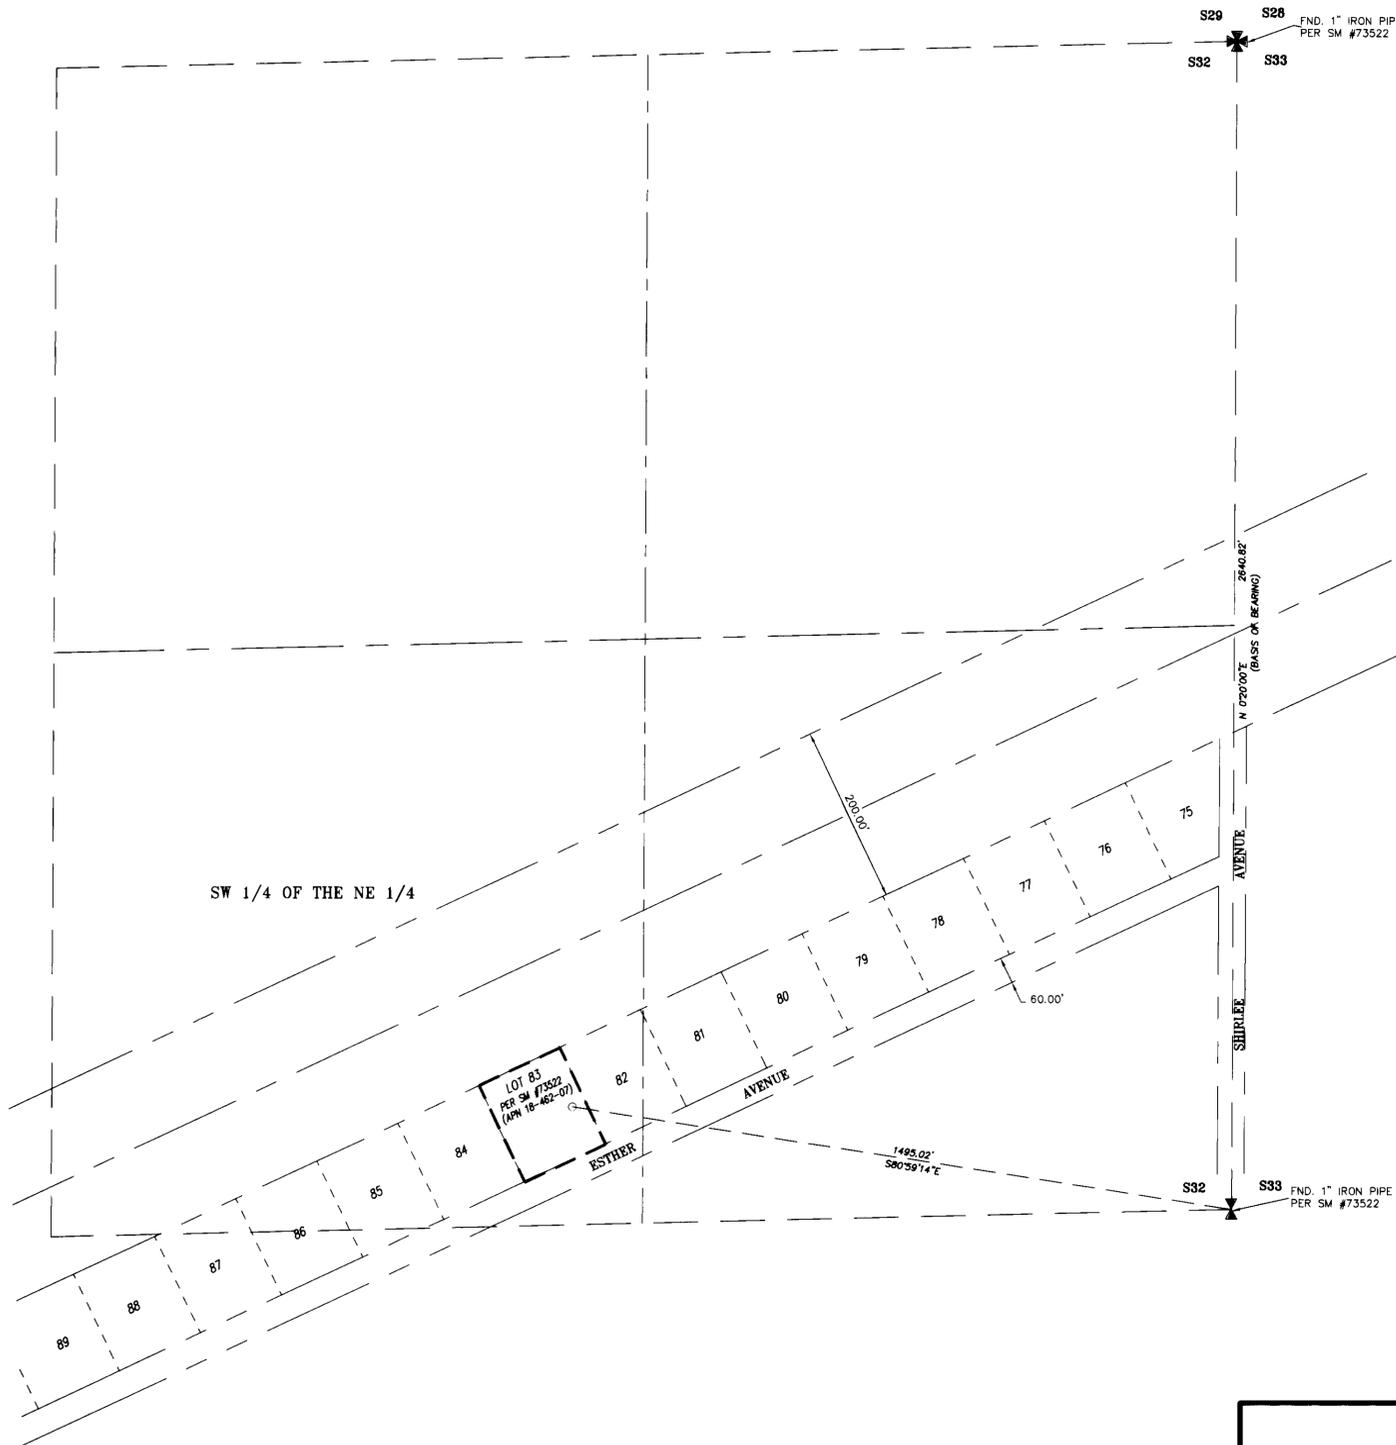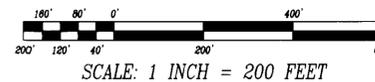

JOB # 05028WR

STATE ENGINEER'S USE

KE-7/26/05 - Prop. POW is on APN 18-462-08, Mis-labeled as 18-462-07 on map. A 8-3-05

FILED
JUL 11 2005
STATE ENGINEER'S OFFICE

MAP TO ACCOMPANY APPLICATION TO APPROPRIATE WATERS FROM THE STATE OF NEVADA, WATERS TO BE USED FOR COMMERCIAL AND DOMESTIC PURPOSES BY

ROBERT & LINDA McCLELLAND HAHN
IN LYON COUNTY, NEVADA