


NORTHEAST 1/4 OF SECTION 32
TOWNSHIP 18 NORTH, RANGE 24 EAST M.D.M.



STATE OF NEVADA }
COUNTY OF LYON } SS

I, Rick P. Christian, being first duly sworn, do depose and say that this map has been correctly drawn to the designated scale from field notes of a survey made under my direction on June 28, 2005, that it truly and correctly represents the extent and location of proposed works to appropriate the public waters of the State of Nevada for commercial and domestic purposes by Robert & Linda McClelland Hahn from an underground source in Lyon County.

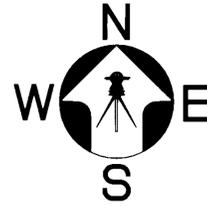

Denson Surveying
a professional corporation
SURVEYING & MAPPING
Yerington, Nevada
(775) 463-3811




Rick P. Christian Water right surveyor No. 993

Expires: 12/31/06

Subscribed and sworn to before me this 1st day

of July, 2005.

Sherry Timm
NOTARY PUBLIC

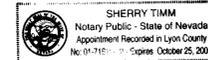


BASIS OF BEARINGS

THE BEARINGS ON THIS MAP ARE BASED ON THE EAST LINE OF THE NORTHEAST QUARTER OF SECTION 32, T.18.N.,R.24.E. M.D.M. AS SHOWN ON "HOLLYWOOD HILLS SUBDIVISION No. 1" MAP FILE No. 73522, LYON COUNTY RECORDS. THAT BEARING IS N 0°20'00" E.

LEGEND

- SECTION CORNER
- QUARTER CORNER
- PROPOSED POINT OF DIVERSION
- PROPOSED PLACE OF USE

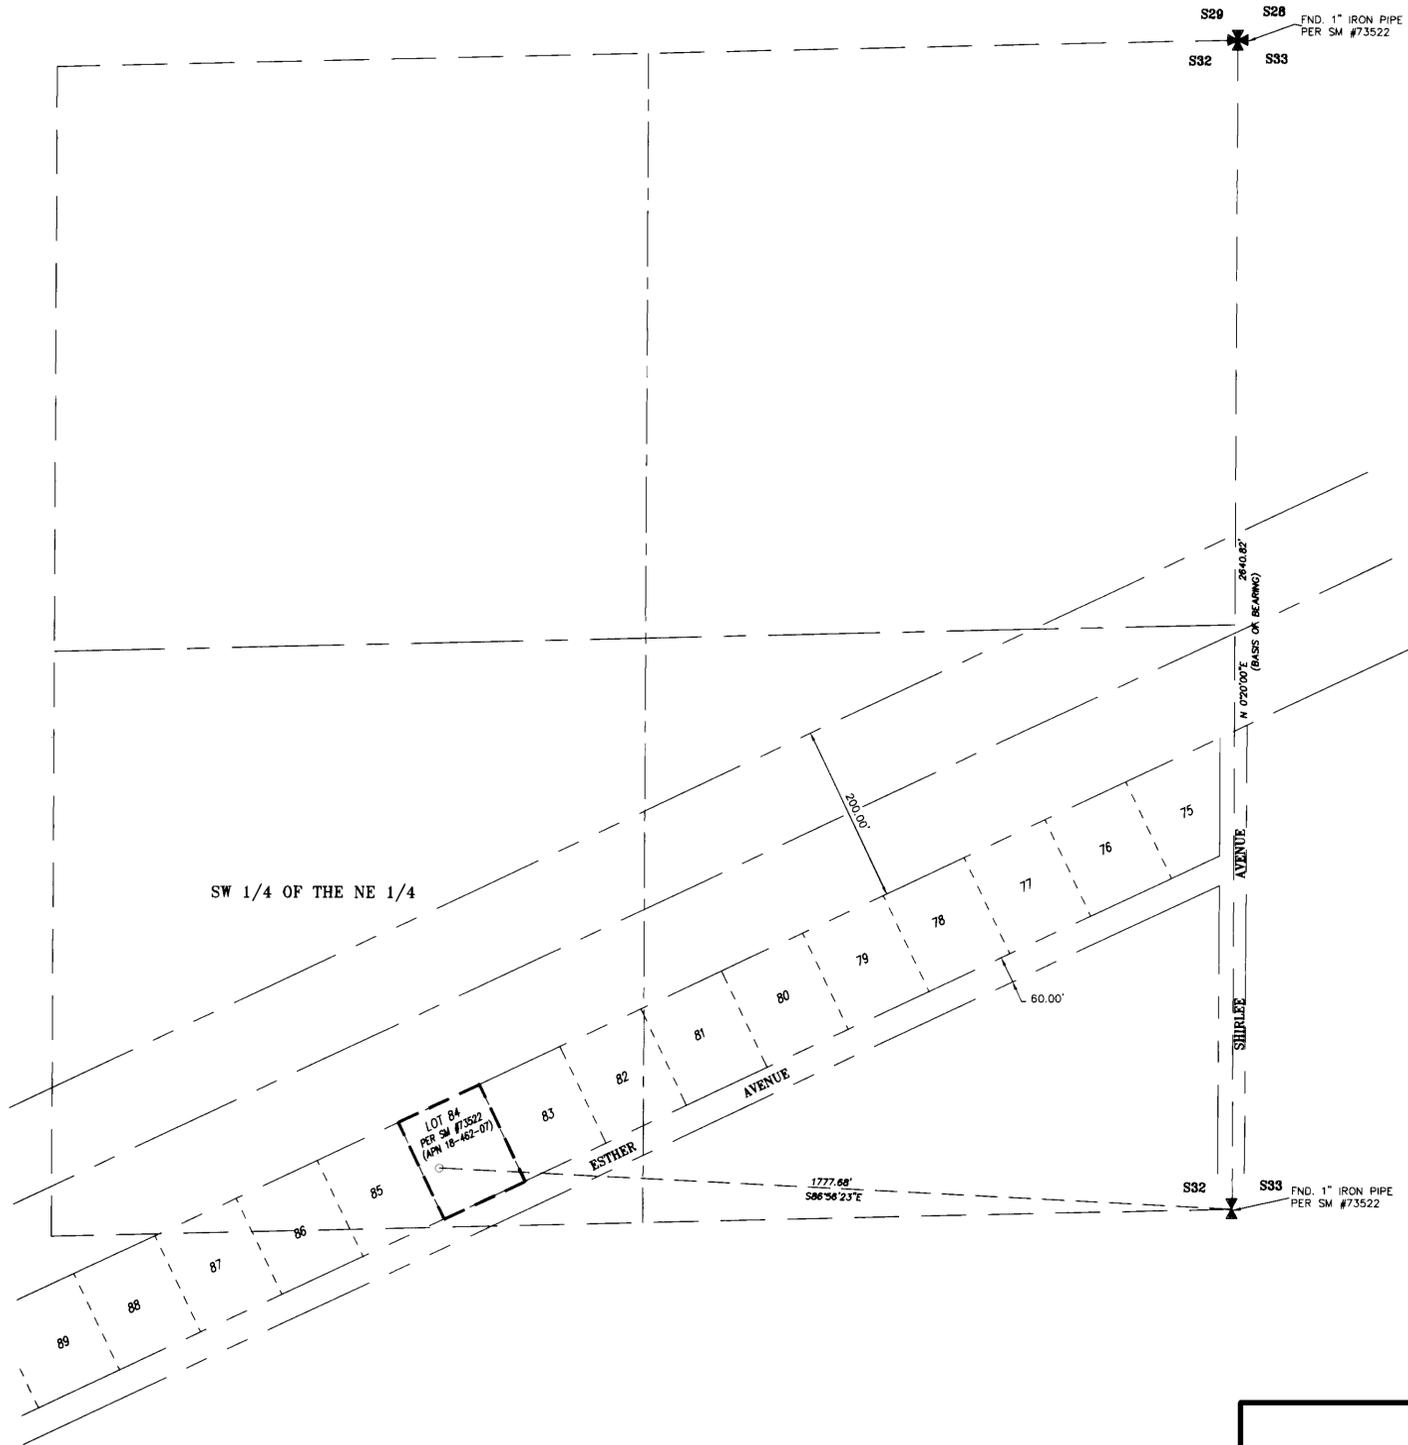

SCALE: 1 INCH = 200 FEET

JOB # 05028WR

STATE ENGINEER'S USE

FILED

JUL 11 2005

STATE ENGINEER'S OFFICE

13005

MAP TO ACCOMPANY APPLICATION FOR APPROPRIATE WATERS FROM THE STATE OF NEVADA, WATERS TO BE USED FOR COMMERCIAL AND DOMESTIC PURPOSES BY

**ROBERT & LINDA
McCLELLAND HAHN**

IN LYON COUNTY, NEVADA