
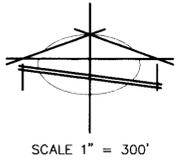


**LEGEND**

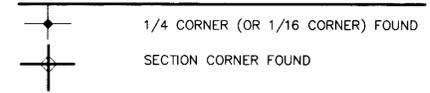

**WATER RIGHTS SURVEYOR'S AFFIDAVIT**

STATE OF NEVADA }  
COUNTY OF NYE } SS

I, STEPHEN F. TURNER, BEING FIRST DULY SWORN, DEPOSE AND SAY THAT THIS MAP CONSISTING OF ONE SHEET HAS BEEN CORRECTLY DRAWN TO THE DESIGNATED SCALE FROM FIELD NOTES AND RECORD DATA OF A SURVEY MADE UNDER MY SUPERVISION AND DIRECTION ON THE 15th DAY OF JUNE, 2005; THAT IT TRULY AND CORRECTLY REPRESENTS THE LOCATION AND EXTENT OF THE WORK USED TO DIVERT WATER FROM AN UNDERGROUND SOURCE IN THE PAHRUMP VALLEY ARTESIAN BASIN IN NYE COUNTY, NEVADA BY WESTERN BEST LTD. FOR IRRIGATION PURPOSES UNDER APPLICATION AND PERMIT NO. 23429, CERTIFICATE NO. 7939; THAT THE EXISTING POINT OF DIVERSION AND PLACE OF USE UNDER APPLICATION AND PERMIT NO. 23429, CERTIFICATE NO. 7939 IS CORRECTLY SHOWN HEREON; THAT THE POINT OF DIVERSION AND PLACE OF USE APPLIED FOR UNDER THIS APPLICATION TO CHANGE THE POINT OF DIVERSION AND PLACE OF USE OF A PORTION OF THE WATER ARE CORRECTLY DESIGNATED HEREON; AND THAT THE LANDS UPON WHICH THE WATER APPROPRIATED UNDER APPLICATION AND PERMIT NO. 23429, CERTIFICATE NO. 7939 ARE TO BE USED ARE OWNED OR CONTROLLED BY THE APPLICANT.


EXP. 6/30/06

STEPHEN F. TURNER  
STATE WATER RIGHTS SURVEYOR, CERTIFICATE NO. 396


STEPHEN F. TURNER, P.E., P.L.S. 1803  
STATE WATER RIGHTS SURVEYOR, CERTIFICATE NO. 396

SUBSCRIBED AND SWORN TO BEFORE ME THE 14<sup>th</sup> DAY OF November 2005.

PAMELA J. PITCHER, NOTARY PUBLIC IN AND FOR SAID COUNTY AND STATE

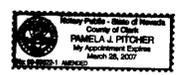


MY APPOINTMENT EXPIRES ON THE 28th DAY OF MARCH, 2007.

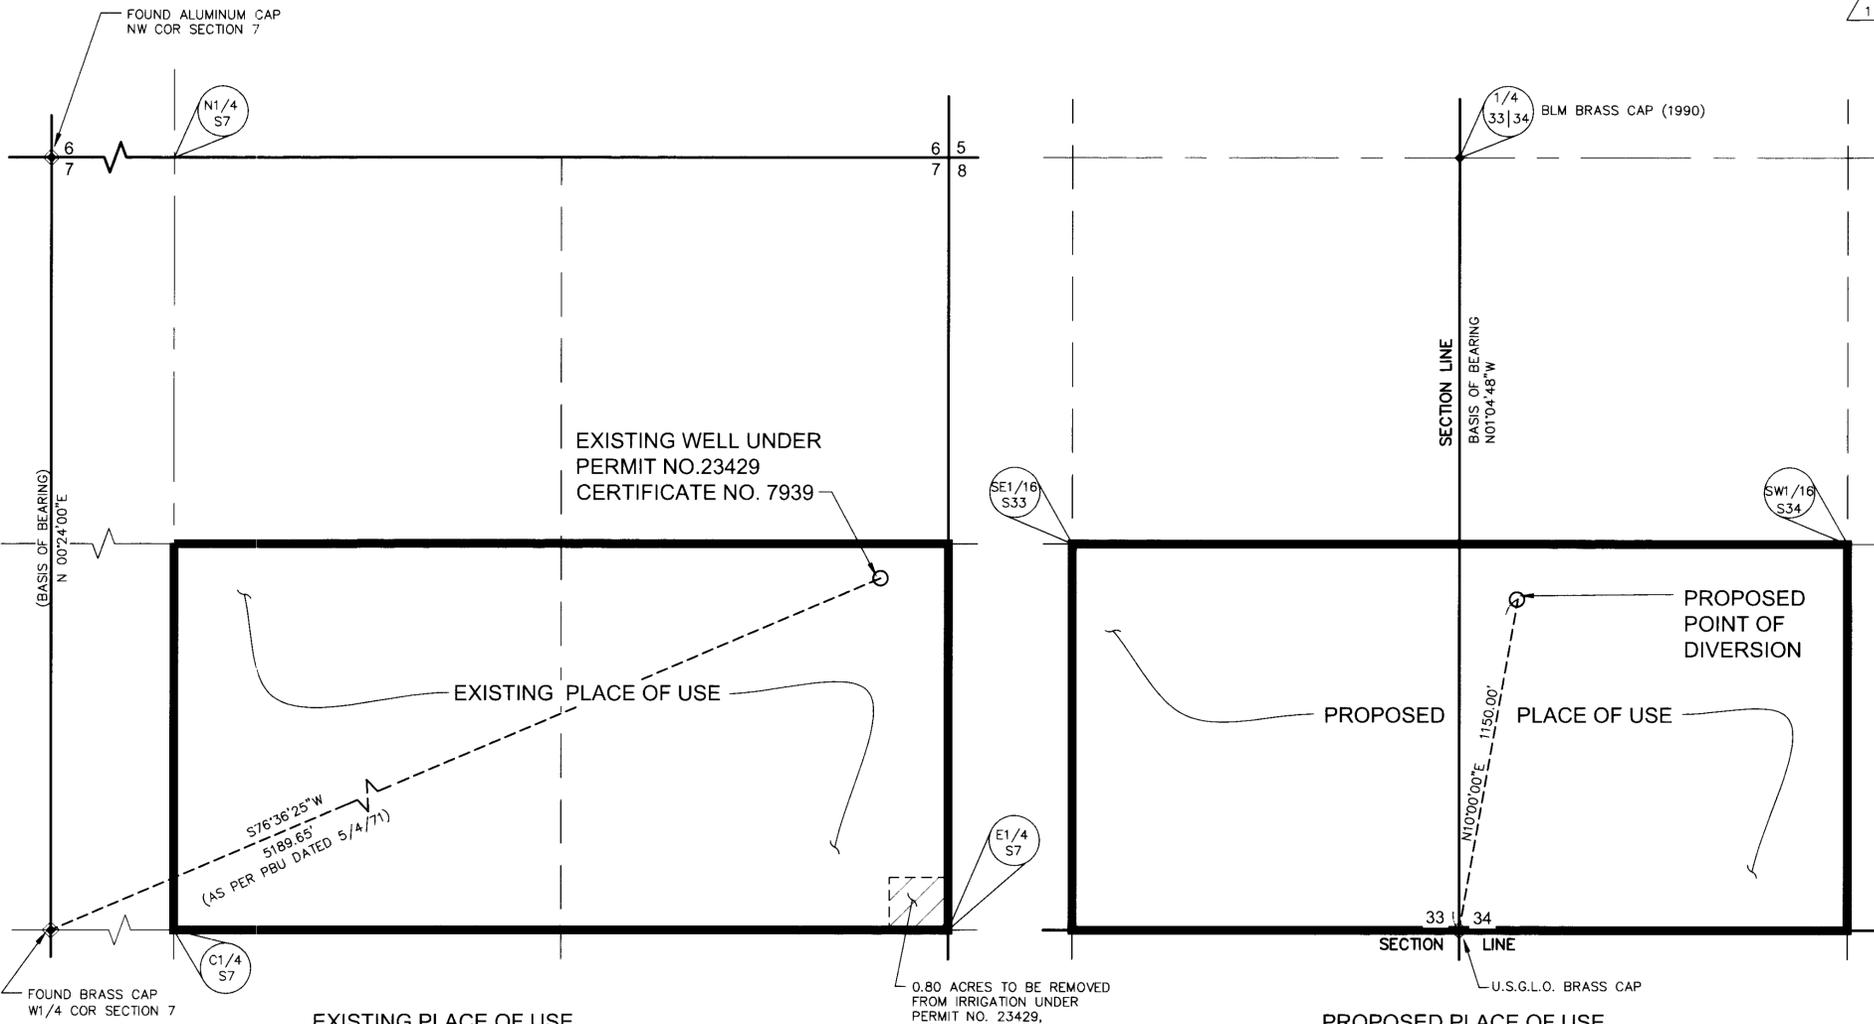

**BASIS OF BEARING**  
N00°24'00"E - THE WEST LINE OF THE NW1/4 OF SECTION 7, TOWNSHIP 21 SOUTH, RANGE 54 EAST, M.D.B.&M. AS PER LATEST BLM SURVEY. NYE COUNTY, NEVADA

**BASIS OF BEARING**  
N01°04'48"W - BEING THE WEST LINE OF SECTION 34, TOWNSHIP 21 SOUTH, RANGE 54 EAST, M.D.B.&M., AS PER BOUNDARY LINE ADJUSTMENT, DOCUMENT NO. 335494, RECORDED 9/23/93 NYE COUNTY, NEVADA.

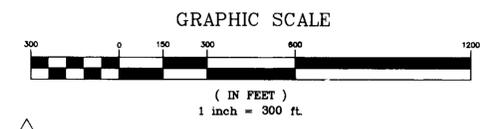

11/7/05 - REVISED PER DWR LETTER DATED OCT. 10, 2005

STATE ENGINEER'S USE

7357

**FILED**  
NOV 17 2005  
STATE ENGINEER'S OFFICE

MAP TO ACCOMPANY AN APPLICATION TO CHANGE THE POINT OF DIVERSION AND PLACE OF USE OF A PORTION OF THE WATER APPROPRIATED UNDER APPLICATION AND PERMIT NO. 23429, CERTIFICATE NO. 7939

BY: WESTERN BEST LTD.  
FOR: IRRIGATION PURPOSES  
FROM: AN UNDERGROUND SOURCE IN NYE COUNTY, NEVADA