




BASIS OF BEARING



WELL No. 1, N 0° 08' E BETWEEN FOUND POINTS ALONG THE WEST LINE OF THE SW 1/4 OF SECTION 24, T. 4 N., R. 48 E., M. D. B. & M.
WELL No. 2, N 0° 23' E BETWEEN FOUND POINTS ALONG THE EAST LINE OF THE SE 1/4 OF SECTION 12, T. 4 N., R. 48 E., M. D. B. & M.
BEARINGS ARE PER RECORD FOR THE RESURVEY EXECUTED BY DENNIS D. BLAND, CADASTRAL SURVEYOR, MAY 8, 1968, TO JULY 17, 1968, UNDER SPECIAL FIELD INSTRUCTIONS DATED MARCH 22, 1968, FOR GROUP No. 455, NEVADA.

LEGEND

- (TYPICAL) SECTION CORNER, FOUND STANDARD BLM PIPE & CAP PROPERLY MARKED.
- (TYPICAL) 1/4 SECTION CORNER, FOUND STANDARD BLM PIPE & CAP PROPERLY MARKED.
- BLM BUREAU OF LAND MANAGEMENT.
- PLACE OF USE
- R1 RECORD DISTANCE PER 1968 BLM SURVEY, NOTED IN BASIS OF BEARING STATEMENT.
- R2 ORIGINAL G. L. O. SURVEY.

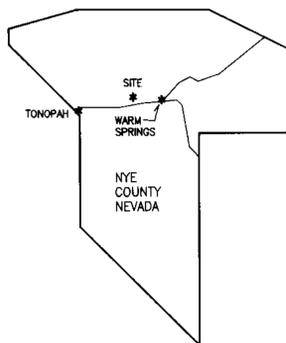


VICINITY MAP (NOT TO SCALE)

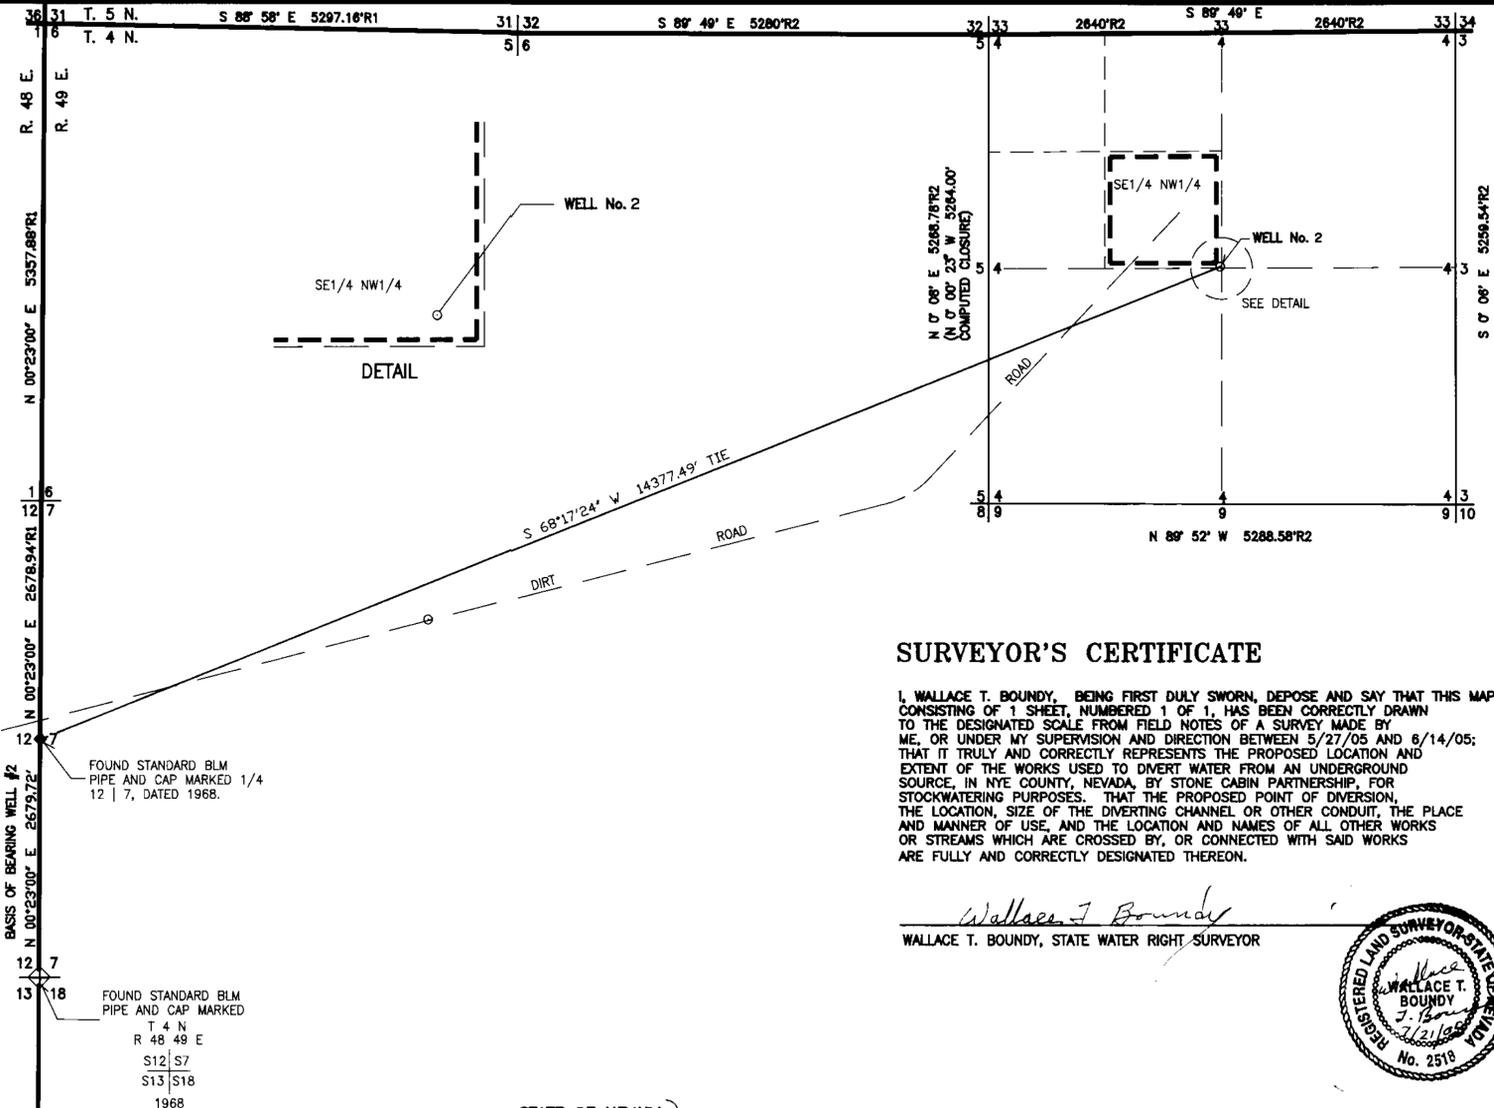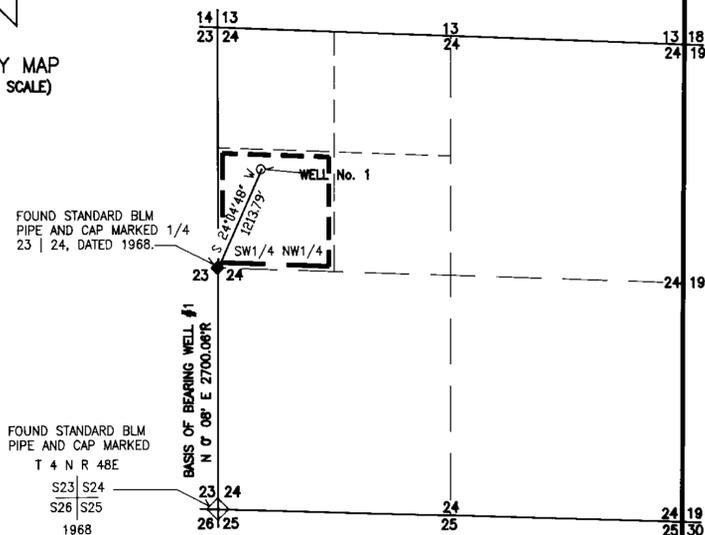

SURVEYOR'S CERTIFICATE

I, WALLACE T. BOUNDY, BEING FIRST DULY SWORN, DEPOSE AND SAY THAT THIS MAP CONSISTING OF 1 SHEET, NUMBERED 1 OF 1, HAS BEEN CORRECTLY DRAWN TO THE DESIGNATED SCALE FROM FIELD NOTES OF A SURVEY MADE BY ME, OR UNDER MY SUPERVISION AND DIRECTION BETWEEN 5/27/05 AND 6/14/05; THAT IT TRULY AND CORRECTLY REPRESENTS THE PROPOSED LOCATION AND EXTENT OF THE WORKS USED TO DIVERT WATER FROM AN UNDERGROUND SOURCE, IN NYE COUNTY, NEVADA, BY STONE CABIN PARTNERSHIP, FOR STOCKWATERING PURPOSES. THAT THE PROPOSED POINT OF DIVERSION, THE LOCATION, SIZE OF THE DIVERTING CHANNEL OR OTHER CONDUIT, THE PLACE AND MANNER OF USE, AND THE LOCATION AND NAMES OF ALL OTHER WORKS OR STREAMS WHICH ARE CROSSED BY, OR CONNECTED WITH SAID WORKS ARE FULLY AND CORRECTLY DESIGNATED THEREON.

Wallace T. Boundy
WALLACE T. BOUNDY, STATE WATER RIGHT SURVEYOR

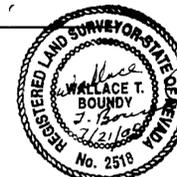

EXPIRES: 12/31/06

STATE OF NEVADA } S.S.
COUNTY OF NYE } *White Pine*
ON THIS 21 DAY OF July, 2005, Wallace T. Boundy,
State Water Right Surveyor
PERSONALLY APPEARED BEFORE ME, A NOTARY PUBLIC IN AND FOR SAID COUNTY AND STATE, AND ACKNOWLEDGED TO ME THAT THEY EXECUTED THE ABOVE INSTRUMENT.
Judith Ann Ott
NOTARY PUBLIC IN AND FOR NYE COUNTY, NEVADA
MY COMMISSION EXPIRES 7 30 2006




REFERENCE QUAD. U. S. G. S. 7.5 MIN. STONE CABIN RANCH N. E. NEV. PROVISIONAL EDITION 1986.

WALLACE T. BOUNDY, PLS SWRS 584
EXPIRES: 06/30/06

WALLACE T. BOUNDY
P.O. BOX 242
TONOPAH, NEVADA 89049

DRAWN BY: C. CASSANO
DATE: JUNE 14, 2005

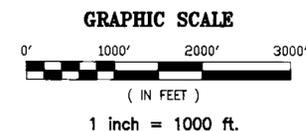

SHEET 1 OF 1

STATE ENGINEER'S USE



MAP TO ACCOMPANY APPLICATION TO APPROPRIATE WATER FOR: STOCKWATERING PURPOSES BY: STONE CABIN PARTNERSHIP P. O. BOX 648, TONOPAH, NV 89049 FROM: AN UNDERGROUND SOURCE IN: EAST STONE CABIN VALLEY NYE COUNTY, STATE OF NEVADA