
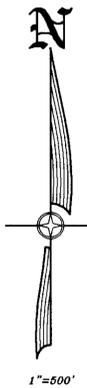



CONSULTING ENGINEERING & SURVEYING  
**HIGH DESERT ENGINEERING**  
 640 IDAHO STREET  
 ELKO, NEVADA 89801  
 (775) 738-4053

W205016

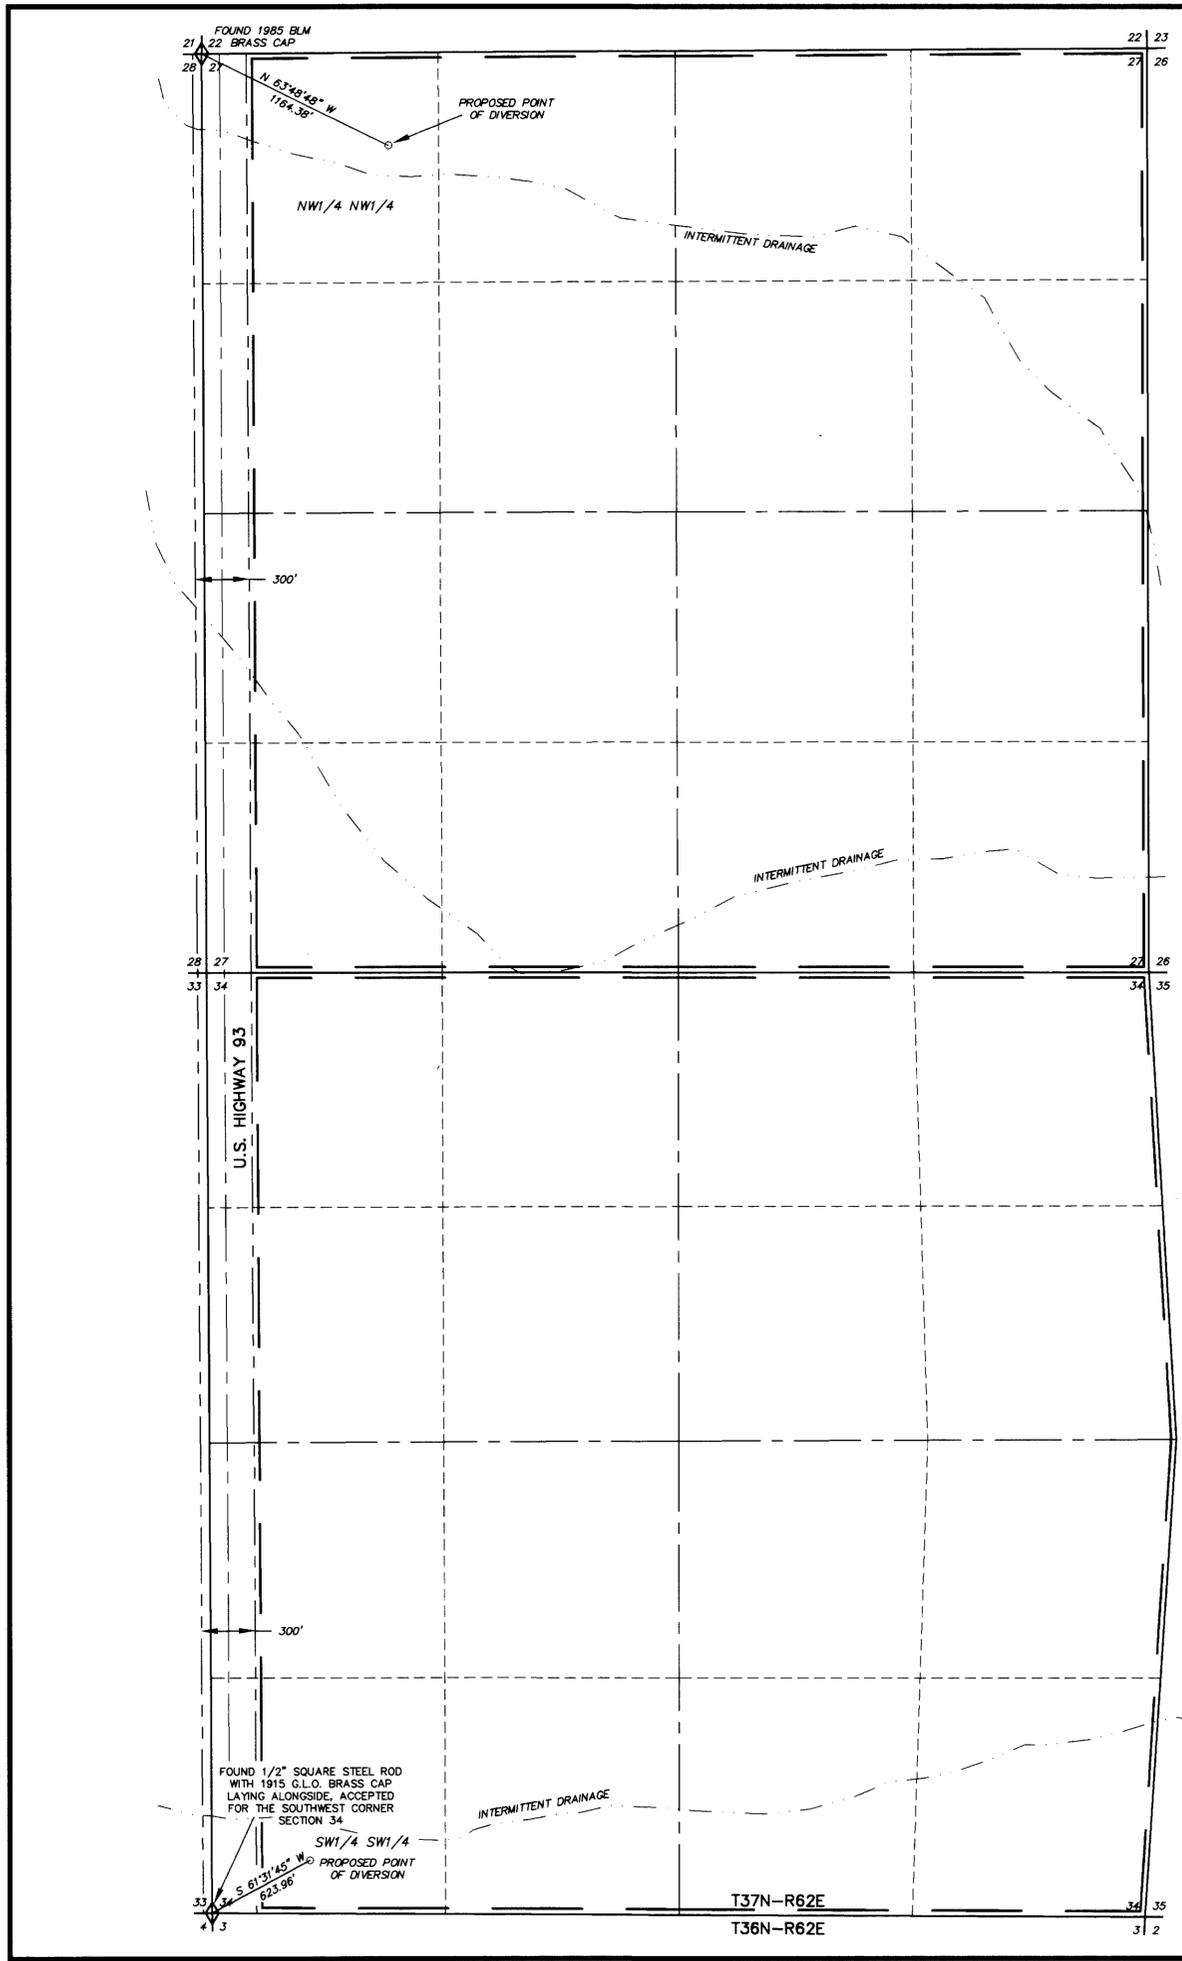

STATE OF NEVADA }  
 COUNTY OF ELKO } SS.

I, ROBERT E. MORLEY, BEING FIRST DULY SWORN, DEPOSE AND SAY THAT THIS MAP, CONSISTING OF 1 SHEET, NUMBERED FROM 1 TO 1, INCLUSIVE, HAS BEEN CORRECTLY DRAWN TO THE DESIGNATED SCALE FROM FIELD NOTES OF A SURVEY MADE BY ME, OR UNDER MY SUPERVISION AND DIRECTION, BETWEEN THE 19TH DAY OF JULY, 2005, AND THE 20TH DAY OF JULY, 2005; THAT IT TRULY AND CORRECTLY REPRESENTS THE PROPOSED LOCATION AND EXTENT OF THE WORKS USED TO DIVERT WATER FROM UNDERGROUND, IN ELKO COUNTY, NEVADA, BY WILLIAM V. RODRIGUEZ AND JUDY RODRIGUEZ, TRUSTEES OF WILLIAM V. RODRIGUEZ FAMILY REVOCABLE LIVING TRUST, DATED NOVEMBER 7, 1991, FOR STOCKWATER AND DOMESTIC PURPOSES. THAT THE PROPOSED POINT OF DIVERSION, THE APPROXIMATE LOCATION AND SIZE OF THE DIVERTING CHANNEL OR OTHER CONDUIT, THE PLACE AND MANNER OF USE, AND THE LOCATION AND NAMES OF ALL OTHER WORKS OR STREAMS WHICH ARE CROSSED BY, OR CONNECTED WITH THE SAID WORKS, ARE FULLY AND CORRECTLY DESIGNATED THEREON.

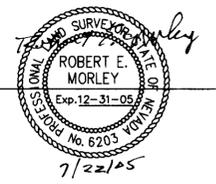

STATE WATER RIGHT SURVEYOR NO. 688

SUBSCRIBED AND SWORN TO BEFORE ME  
 THIS 22<sup>nd</sup> DAY OF July, 2005.  
 Charlene A. Jones




NOTARY PUBLIC IN AND FOR ELKO COUNTY, NEVADA.  
 MY COMMISSION EXPIRES Feb. 8, 2006

BASIS OF BEARINGS: G.P.S. WITH THE ACCURACY OF 1 CENTIMETER PLUS OR MINUS TWO PARTS PER MILLION HORIZONTAL

LEGEND

- ◊ - FOUND SECTION CORNER AS NOTED.
- - PROPOSED PLACE OF USE.

73099 CERTIFICATE NO. 18424 ISSUE 12-20-11

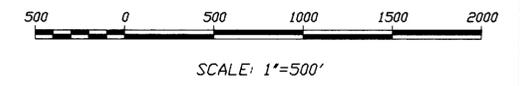

STATE ENGINEERS USE

73099

**FILED**  
 JUL 25 2005  
 STATE ENGINEER'S OFFICE

MAP TO ACCOMPANY APPLICATION TO APPROPRIATE WATER FOR STOCKWATER AND DOMESTIC USE BY WILLIAM V. RODRIGUEZ AND JUDY RODRIGUEZ, TRUSTEES OF THE WILLIAM V. RODRIGUEZ FAMILY REVOCABLE LIVING TRUST, DATED NOVEMBER 7, 1991 FROM UNDERGROUND IN ELKO COUNTY, NEVADA