
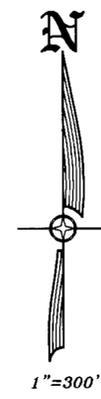


HIGH DESERT ENGINEERING
 CONSULTING ENGINEERING & SURVEYING
 640 IDAHO STREET
 ELKO, NEVADA 89801
 (775) 738-4053

W205015

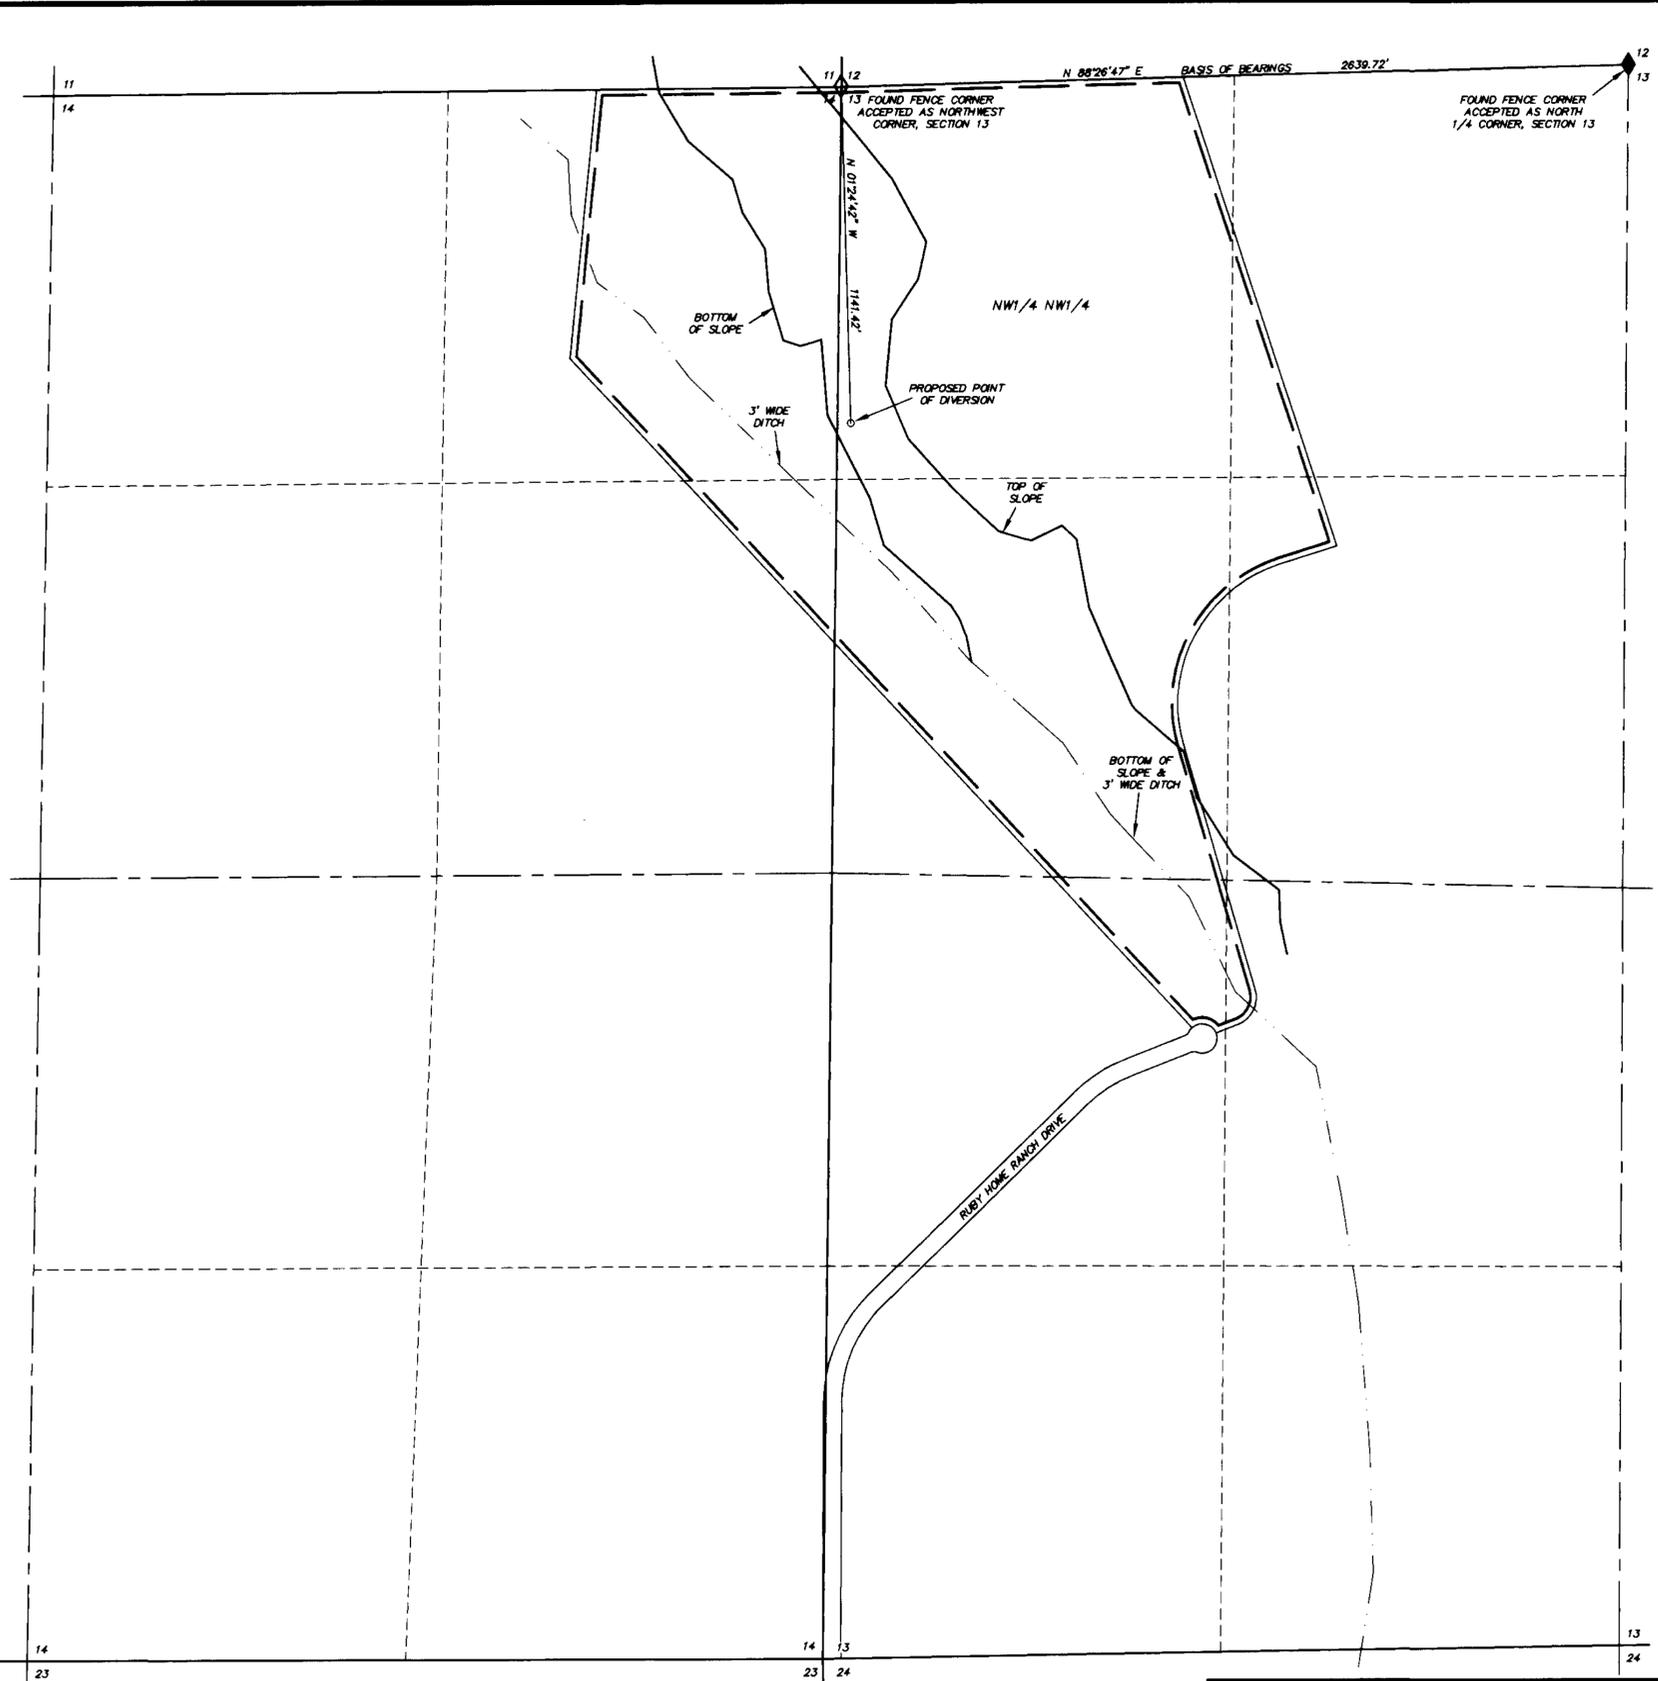

STATE OF NEVADA }
 COUNTY OF ELKO } SS.


I, ROBERT E. MORLEY, BEING FIRST DULY SWORN, DEPOSE AND SAY THAT THIS MAP, CONSISTING OF 1 SHEET, NUMBERED FROM 1 TO 1, INCLUSIVE, HAS BEEN CORRECTLY DRAWN TO THE DESIGNATED SCALE FROM FIELD NOTES OF A SURVEY MADE BY ME, OR UNDER MY SUPERVISION AND DIRECTION, BETWEEN THE 19TH DAY OF JULY, 2005, AND THE 20TH DAY OF JULY, 2005; THAT IT TRULY AND CORRECTLY REPRESENTS THE PROPOSED LOCATION AND EXTENT OF THE WORKS USED TO DIVERT WATER FROM UNDERGROUND, IN ELKO COUNTY, NEVADA, BY MICHAEL S. PERCHETTI AND TINA PERCHETTI, FOR IRRIGATION AND DOMESTIC PURPOSES. THAT THE PROPOSED POINT OF DIVERSION, THE APPROXIMATE LOCATION AND SIZE OF THE DIVERTING CHANNEL OR OTHER CONDUIT, ALL RESERVOIRS OR BASINS, THE LOCATION AND NAMES OF ALL OTHER WORKS WHICH WILL CROSS OR CONNECT WITH THE PROPOSED WORKS, AND THE BOUNDARY OF ALL LANDS, SHOWING BY 40-ACRE SUBDIVISIONS THE AREAS PROPOSED TO BE SERVED, ARE FULLY AND CORRECTLY DESIGNATED THEREON.



STATE WATER RIGHT SURVEYOR NO. 868

SUBSCRIBED AND SWORN TO BEFORE ME
 THIS 21st DAY OF July, 2005.


Charlene A. Jones
 NOTARY PUBLIC IN AND FOR ELKO COUNTY, NEVADA.
 MY COMMISSION EXPIRES: Feb. 8, 2006

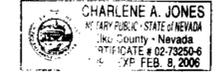

LEGEND

- ◊ = FOUND SECTION CORNER AS NOTED
- ◆ = FOUND 1/4 CORNER AS NOTED
- = PROPOSED PLACE OF USE

BASIS OF BEARINGS: THE LINE BETWEEN THE FOUND NORTHWEST CORNER AND THE FOUND NORTH 1/4 CORNER OF SECTION 13, T.33 N., R.57 E., M.D.B. & M., AS SHOWN ON THE PARCEL MAP FOR RUBY PARTNERS, LLC, FILED IN THE OFFICE OF THE ELKO COUNTY RECORDER, ELKO, NEVADA, AS FILE NO. 512503, TAKEN AS N 88° 26' 47" E.

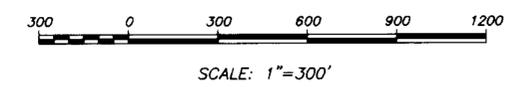

T33N-R57E

STATE ENGINEERS USE

73103



MAP TO ACCOMPANY APPLICATION TO APPROPRIATE WATER
 FOR IRRIGATION AND DOMESTIC USE
 BY MICHAEL S. PERCHETTI AND TINA PERCHETTI
 FROM UNDERGROUND
 IN ELKO COUNTY, NEVADA