


**HIGH DESERT ENGINEERING**  
 CONSULTING ENGINEERING & SURVEYING  
 640 IDAHO STREET  
 ELKO, NEVADA 89801  
 (775) 738-4053


W205014

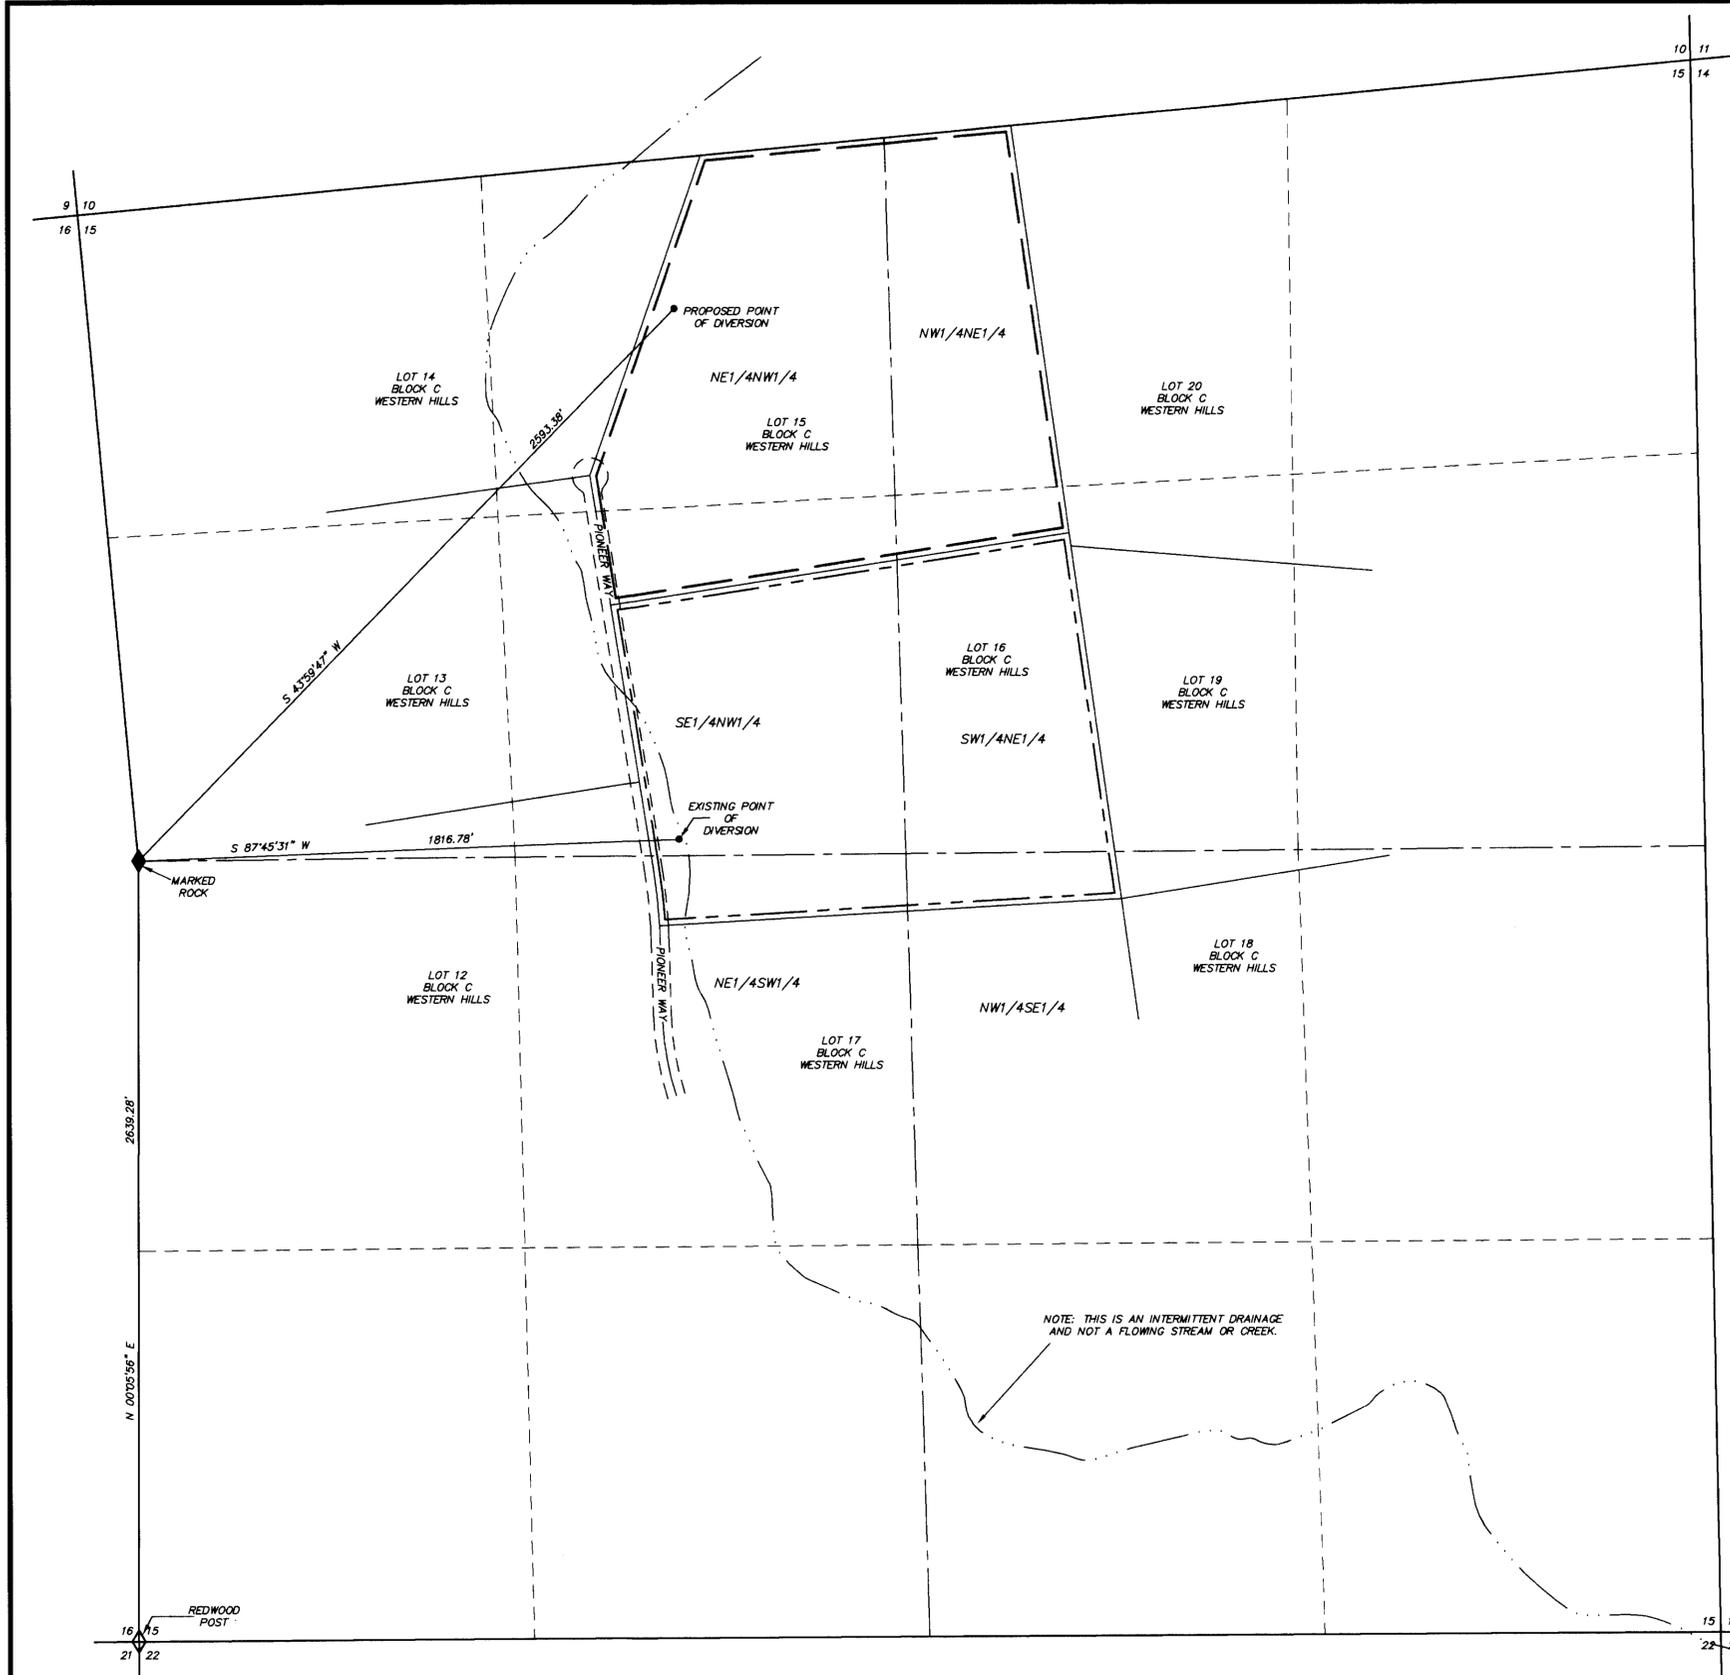

T 33N - R 55E, M.D.B. & M.

STATE OF NEVADA }  
 COUNTY OF ELKO } SS.

I, ROBERT E. MORLEY, BEING FIRST DULY SWORN, DEPOSE AND SAY THAT THIS MAP, CONSISTING OF 1 SHEET, NUMBERED FROM 1 TO 1, INCLUSIVE, HAS BEEN CORRECTLY DRAWN TO THE DESIGNATED SCALE FROM FIELD NOTES OF A SURVEY MADE BY ME, OR UNDER MY SUPERVISION AND DIRECTION, BETWEEN THE 18TH DAY OF JULY, 2005, AND THE 19TH DAY OF JULY, 2005; THAT IT TRULY AND CORRECTLY REPRESENTS THE PROPOSED LOCATION AND EXTENT OF THE WORKS USED TO DIVERT WATER FROM UNDERGROUND, IN ELKO COUNTY NEVADA, BY DON E. FARMER AND BARBARA R. FARMER, FOR STOCKWATERING PURPOSES; THAT THE PROPOSED POINT OF DIVERSION, THE APPROXIMATE LOCATION AND SIZE OF THE DIVERTING CHANNEL OR OTHER CONDUIT, THE PLACE AND MANNER OF USE, AND THE LOCATION AND NAMES OF ALL OTHER WORKS OR STREAMS WHICH ARE CROSSED BY, OR CONNECTED WITH THE SAID WORKS, ARE FULLY AND CORRECTLY DESIGNATED THEREON.

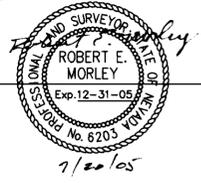

STATE WATER RIGHT SURVEYOR NO. 668


SUBSCRIBED AND SWORN TO BEFORE ME  
 THIS 20th DAY OF July, 2005  
 Charlene A. Jones

CHARLENE A. JONES  
 Notary Public in and for Elko County, Nevada.  
 My Commission Expires Feb. 8, 2006

BASIS OF BEARINGS: THE LINE BETWEEN THE FOUND SOUTHWEST CORNER OF SECTION 15 AND THE FOUND WEST 1/4 CORNER OF SECTION 15, T 33N - R 55E, AS SHOWN ON THE AMENDED RECORD OF SURVEY MAP OF WESTERN HILLS ON FILE IN THE OFFICE OF THE ELKO COUNTY RECORDER, ELKO, NEVADA, AS FILE NO. 89139, TAKEN AS N 0°05'56" E.

LEGEND  
 \_\_\_\_\_ PROPOSED PLACE OF USE  
 \_\_\_\_\_ EXISTING PLACE OF USE

73104 CERTIFICATE NO. 18459 ISSUED 12-22-11

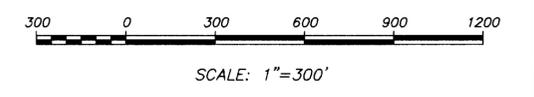

STATE ENGINEERS USE

**FILED**  
 JUL 25 2005  
 STATE ENGINEERS OFFICE

MAP TO ACCOMPANY APPLICATION TO CHANGE THE POINT OF DIVERSION AND PLACE OF USE UNDER PERMIT NO. 61974 FOR STOCKWATER USE BY DON E. FARMER AND BARBARA R. FARMER FROM UNDERGROUND IN ELKO COUNTY, NEVADA