


**NOTE:**  
See the Jim and Karen Stahl and Gordon Walters Lot Line Adjustment recorded as File #544083, October 8, 2003, in the office of the Nye County Recorder.

**BASIS OF BEARING**  
The Basis of Bearing of this survey is the line between the SE section corner of 2 and the S 1/4 corner of Section 2, T.14N., R.43 E., M.D.B.&M. as shown on the Bureau of Land Management Dependent Resurvey of the aforesaid Township on June 19,1980 as being North 89°13' West.

STATE OF NEVADA }  
COUNTY OF \_\_\_\_\_ } ss.  
I, William Michael Donovan Jr., being first duly sworn, depose and say that this map, consisting of two sheets, has been correctly drawn to the designated scale from field notes of a survey made by me, on the 18th day of June, 2005; that it truly and correctly represents the proposed location and extent of the works used to divert water from an underground source in Nye County, by Gordon Walters, for irrigation and domestic purposes under a portion of Permit No. 54495.  
That the proposed point of diversion, the approximate location and size of the diverting channel or other conduit, the location and description of all measuring devices, the location and extent of lands owned or controlled by the applicant upon which water applied for under a portion of Permit No. 54495 is used, together with the area and kind of culture in each 40-acre subdivision, and the location and names of all other works or streams which are crossed by or connected with said works are fully and correctly designated hereon.  
William Michael Donovan Jr.  
State Water Right Surveyor No. 514  
PLS No. 2617, Expires 12-31-06




SUBSCRIBED AND SWORN TO BEFORE ME  
THIS 16<sup>th</sup> DAY OF November 2005.  
*Bonnie Kordogowy*  
NOTARY PUBLIC IN AND FOR Nye COUNTY, NEVADA.  
MY COMMISSION EXPIRES July 14 2004

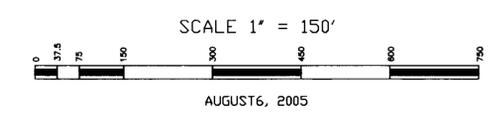

PREPARED BY: PIEDMONT SURVEYING CO. P.O. BOX 1 SILVER CITY, NV 89428  
SHEET 2 OF 2

STATE ENGINEERS USE  
**FILED**  
NOV 16 2005  
STATE ENGINEERS  
13160  
NOV 15 2005

MAP TO ACCOMPANY APPLICATION  
TO CHANGE POINT OF DIVERSION AND  
PLACE OF USE OF A PORTION OF  
PERMIT NO. 54495  
FOR: IRRIGATION & DOMESTIC USE  
BY: GORDON WALTERS  
FROM AN UNDERGROUND SOURCE  
IN NYE COUNTY, NEVADA

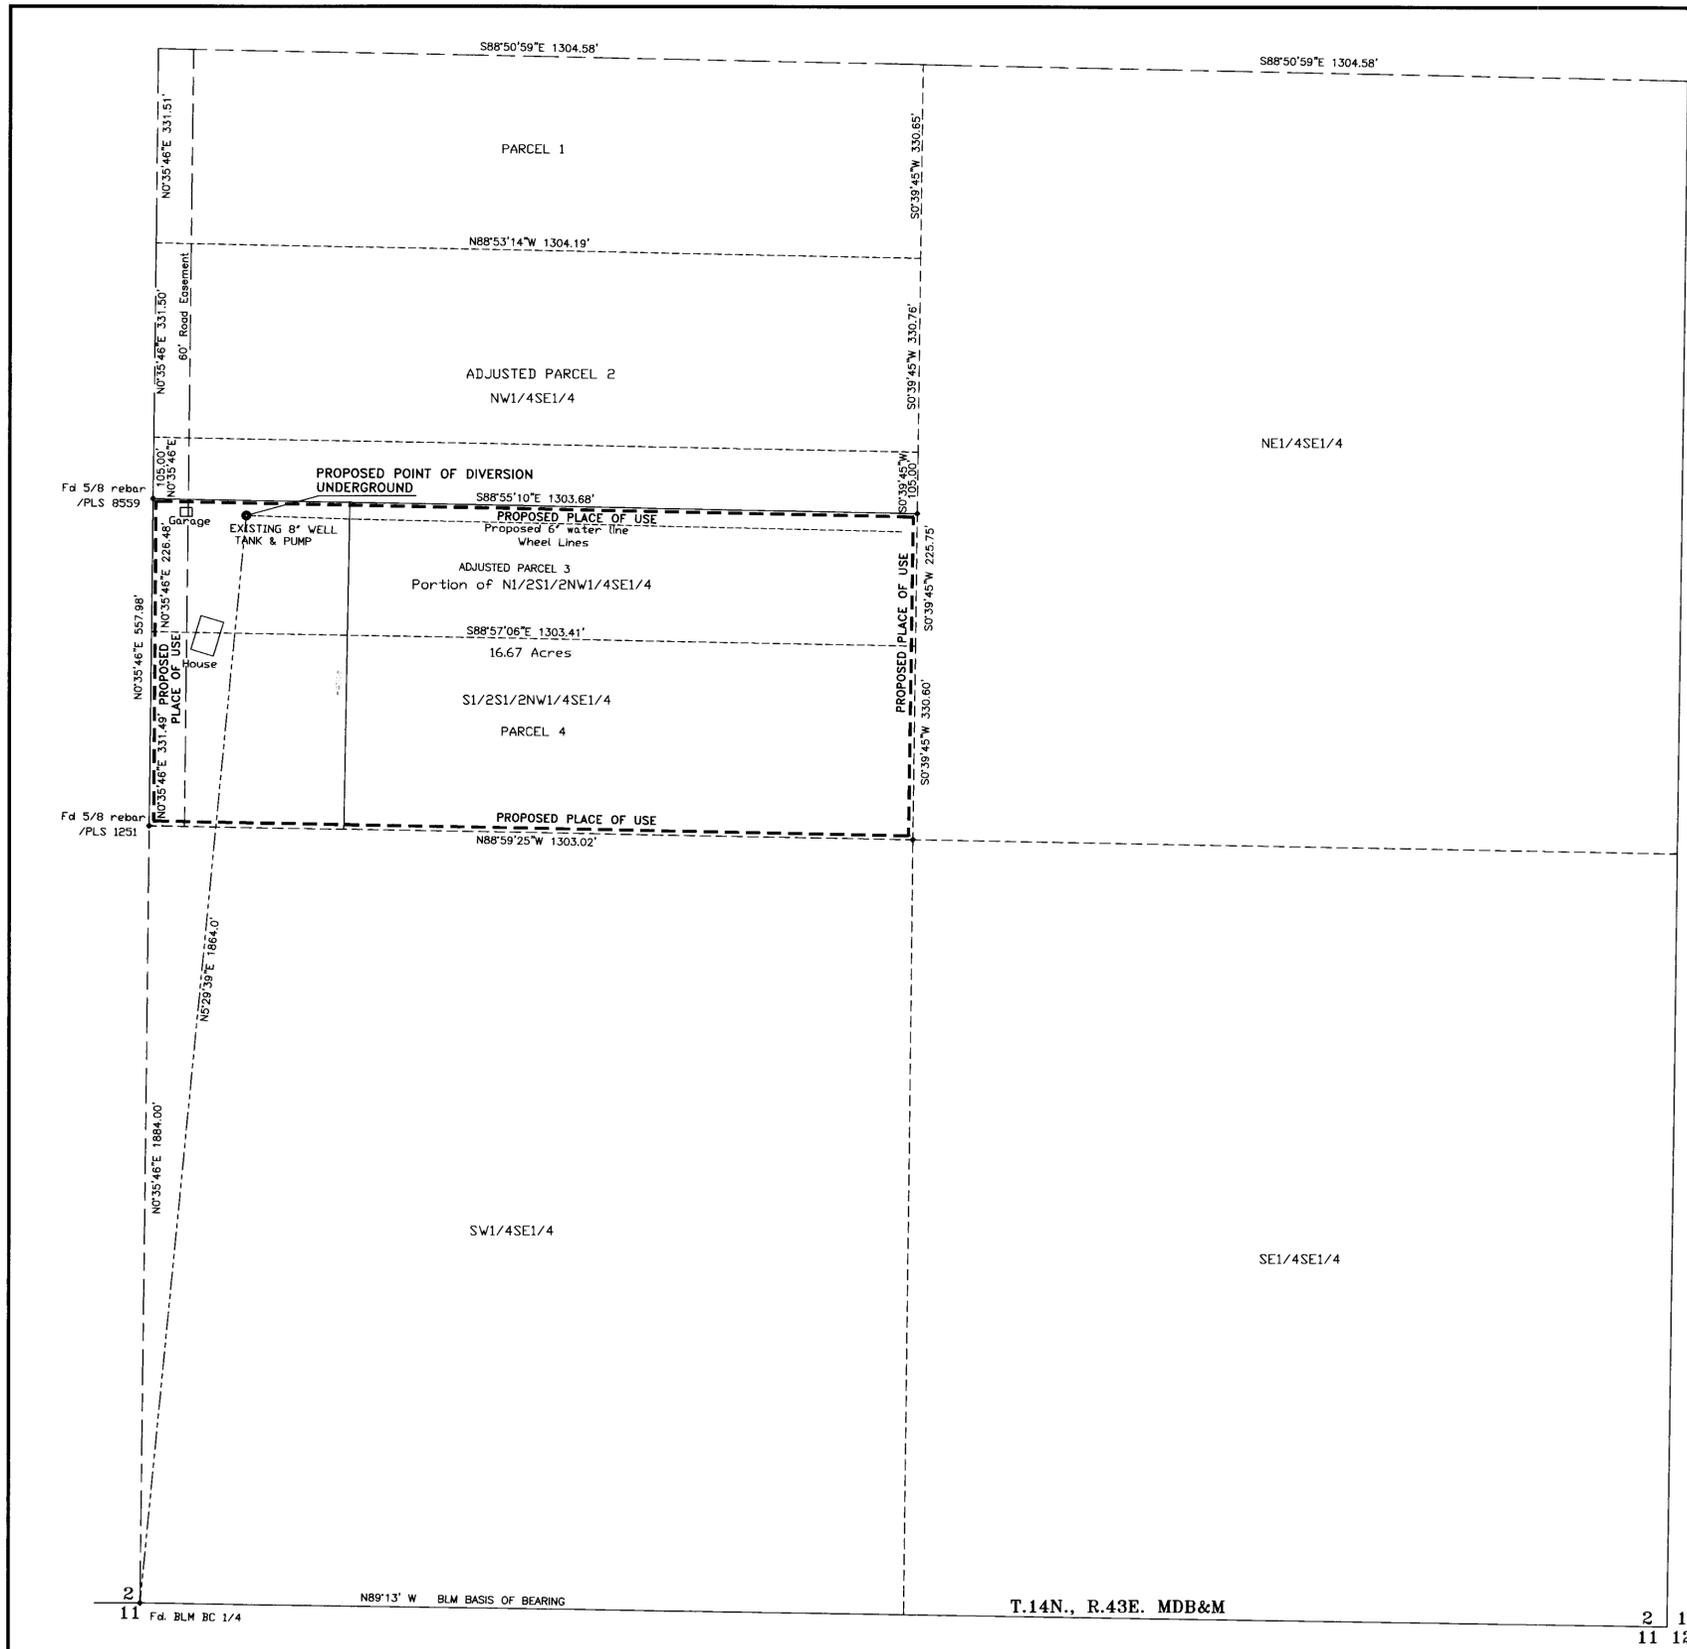

**NOTE:**  
See the Jim and Karen Stahl and Gordon Walters Lot Line Adjustment recorded as File #544083, October 8, 2003, in the office of the Nye County Recorder.



**BASIS OF BEARING**  
The Basis of Bearing of this survey is the line between the SE section corner of 2 and the S 1/4 corner of Section 2, T.14N., R.43 E., M.D.B.&M. as shown on the Bureau of Land Management Dependent Resurvey of the aforesaid Township on June 19, 1980 as being North 89°13' West.

STATE OF NEVADA }  
COUNTY OF \_\_\_\_\_ } ss.  
I, William Michael Donovan Jr., being first duly sworn, depose and say that this map, consisting of two sheets, has been correctly drawn to the designated scale from field notes of a survey made by me, on the 18th day of June, 2005; that it truly and correctly represents the proposed location and extent of the works used to divert water from an underground source in Nye County, by Gordon Walters, for irrigation and domestic purposes under a portion of Permit No. 54495.  
That the proposed point of diversion, the approximate location and size of the diverting channel or other conduit, the location and description of all measuring devices, the location and extent of lands owned or controlled by the applicant upon which water applied for under a portion of Permit No. 54495 is used, together with the area and kind of culture in each 40-acre subdivision, and the location and names of all other works or streams which are crossed by or connected with said works are fully and correctly designated herein.

William Michael Donovan Jr.  
State Water Right Surveyor No. 514  
PLS No. 2617, Expires 12-31-06




SUBSCRIBED AND SWORN TO BEFORE ME  
THIS 16<sup>th</sup> DAY OF November 2005.  
Bonnie K. Rudolph  
NOTARY PUBLIC IN AND FOR CLYDE COUNTY, NEVADA.  
MY COMMISSION EXPIRES July 10 2006

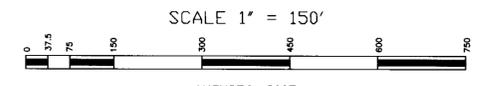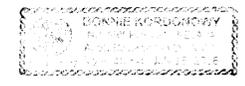

AUGUST 6, 2005  
PREPARED BY: PIEDMONT SURVEYING CO. P.O. BOX 1 SILVER CITY, NV 89428  
SHEET 2 OF 2

STATE ENGINEERS USE

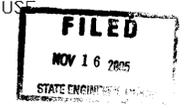

MAP TO ACCOMPANY APPLICATION  
TO CHANGE POINT OF DIVERSION AND  
PLACE OF USE OF A PORTION OF  
PERMIT NO. 54495  
FOR: IRRIGATION & DOMESTIC USE  
BY: GORDON WALTERS  
FROM AN UNDERGROUND SOURCE  
IN NYE COUNTY, NEVADA

83814 73160