

**PLACE OF USE TO BE REMOVED
PER THIS APPLICATION**
 PORTION OF NW 1/4 SW 1/4,
 SEC. 29, T. 20 S., R. 53 E., M.D.M.
 LOT 3, BLK. 1, CALVADA UNIT 5
 49,016 SQ.FT.
 1.125 AC.

SURVEYOR'S CERTIFICATE:

STATE OF NEVADA }
 COUNTY OF NYE } SS

I, DAVID A. RICHARDS, BEING FIRST DULY SWORN, DEPOSE AND SAY THAT THIS MAP, CONSISTING OF 1 SHEETS, NUMBERED SHEET 1 OF 1, HAS BEEN CORRECTLY DRAWN TO THE DESIGNATED SCALE FROM FIELD NOTES OF A SURVEY MADE BY ME, OR UNDER MY SUPERVISION AND DIRECTION, BETWEEN THE 25th OF SEPTEMBER, 2000 AND THE 10 TH OCTOBER, 2000, THAT IT TRULY AND CORRECTLY REPRESENTS THE PROPOSED LOCATION AND EXTENT OF THE WORKS USED TO DIVERT WATER FROM UNDERGROUND, IN THE COUNTY OF NYE, STATE OF NEVADA, BY DONALD E. WEBSTER AND E. CANDACE WEBSTER, H/W, JTNROS AN UND. 50% INT. AND CHRISTOPHER S. BOYAJIAN, AN UNMARRIED MAN, AN UND. 50% INTEREST FOR IRRIGATION AND DOMESTIC USE PURPOSES. THAT THE PROPOSED POINT OF DIVERSION, THE APPROXIMATE LOCATION AND SIZE OF THE DIVERTING CHANNEL OR OTHER WORKS OR STREAMS WHICH ARE CROSSED BY, OR CONNECTED WITH THE SAID WORKS, ARE FULLY AND CORRECTLY DESIGNATED THEREON.

David A. Richards Nov. 10, 2005
 DAVID A. RICHARDS, NEVADA PLS 10026
 WATER RIGHT SURVEYOR No. 1068





SUBSCRIBED AND SWORN TO BEFORE ME
 THIS 10th DAY OF November 10, 2005.
Kelli Hartwick
 NOTARY PUBLIC IN AND FOR Nye County, Nevada
 MY COMMISSION EXPIRES December 10, 2007.



BASIS OF BEARING

S 00°46'07" E BEING THE BEARING OF THE EAST LINE OF THE SE 1/4 OF SECTION 30, T. 20 S., R. 53 E., M.D.M. AS SHOWN ON RECORD OF SURVEY FILE No. 501322 DATED 10/4/00.

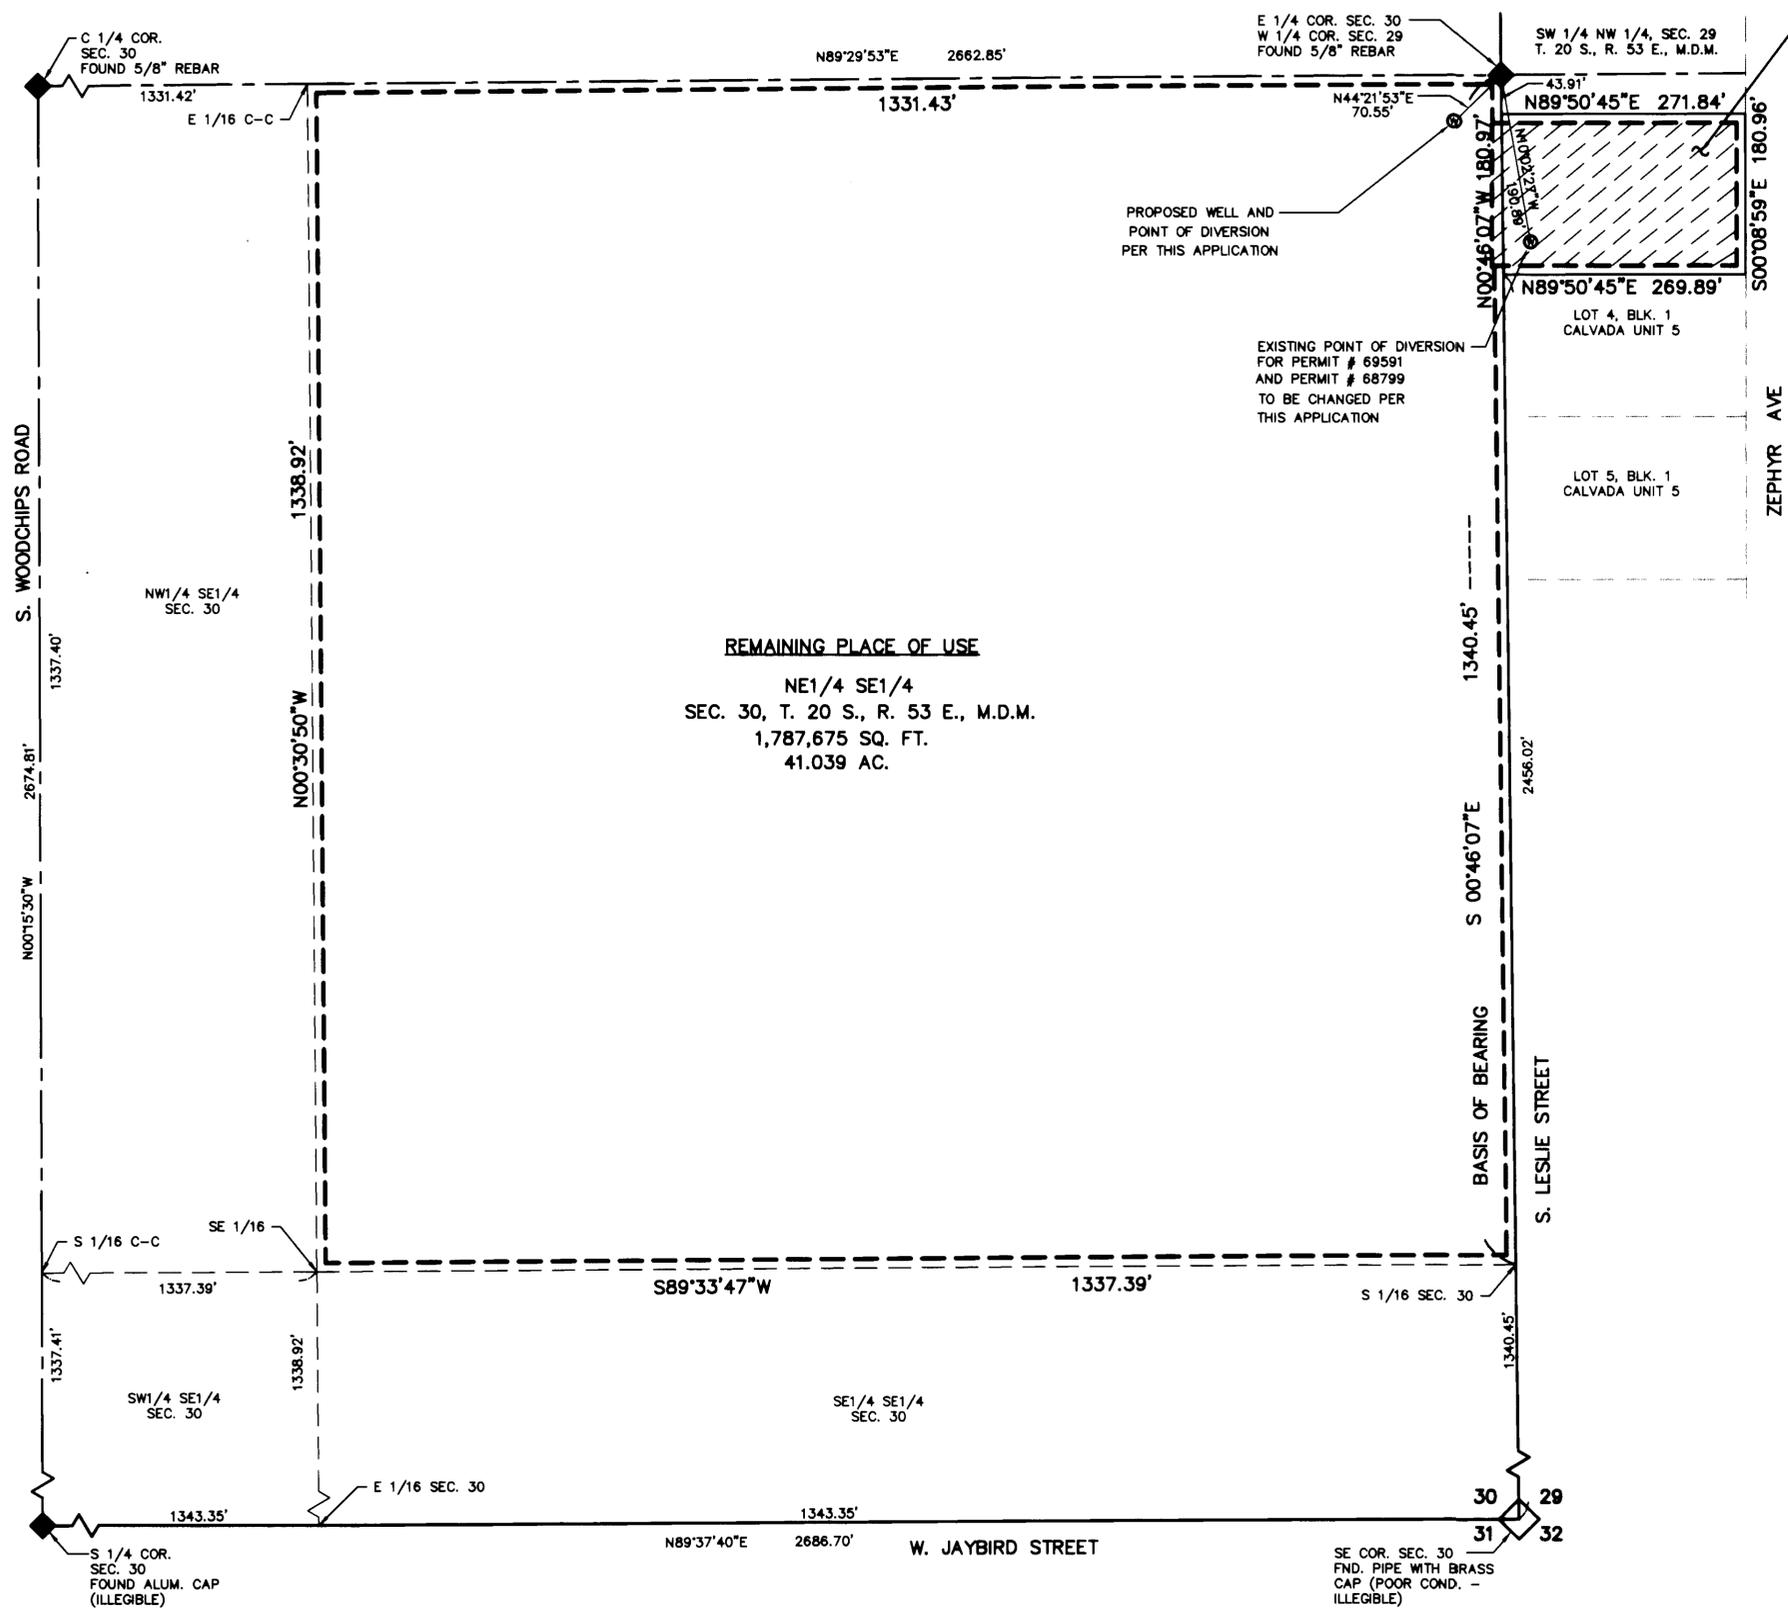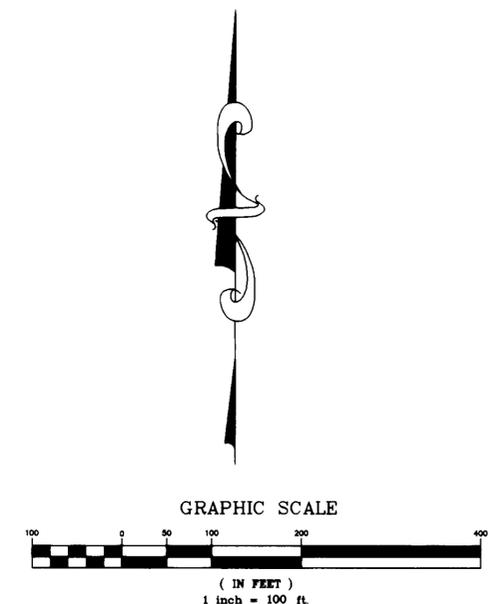

REMAINING PLACE OF USE
 NE 1/4 SE 1/4
 SEC. 30, T. 20 S., R. 53 E., M.D.M.
 1,787,675 SQ. FT.
 41.039 AC.

CIVIL WISE SERVICES
 1240 E STATE ST STE 101, PAHRUMP, NEV. 89048 (775) 751-1413
P.O.U. MAP IN SUPPORT OF
 APP. TO CHANGE THE P.O.D. & P.O.U.
 UNDER PERMIT #69591
 FOR IRRIGATION & DOMESTIC PURPOSES
 IN NYE COUNTY, NEVADA
 PREPARED FOR: C. BOYAJIAN & D. & E. WEBSTER
 SCALE: 1" = 100' SHEET 1 OF 1 JOB NUMBER: 305-03A

REFERENCES

| | | |
|----------------------------|-----------------|----------------|
| RECORD OF SURVEY | FILE No. 501322 | DATED: 10/4/00 |
| PARCEL MAP | FILE No. 15914 | DATED: 1/10/80 |
| PARCEL MAP | FILE No. 15915 | DATED: 1/10/80 |
| PARCEL MAP | FILE No. 133691 | DATED: 1/30/85 |
| CALVADA UNIT 5 SUBDIVISION | FILE No. 393098 | DATED: 4/3/96 |

STATE ENGINEER'S USE
 11-21-05 E.V.S. REMOVE "OF A PT." FROM TITLE BLOCK
 FILED
 NOV 21 2005
 STATE ENGINEER'S OFFICE

APPLICATION NO. 73189
 MAP TO ACCOMPANY APPLICATION TO
 CHANGE POINT OF DIVERSION AND PLACE
 OF USE OF A PT. UNDER PERMIT # 69591
 FOR IRRIGATION & DOMESTIC PURPOSES
 BY DONALD E. WEBSTER AND E. CANDACE
 WEBSTER, H/W, JTNROS AN UND. 50% INT.
 AND CHRISTOPHER S. BOYAJIAN, AN
 UNMARRIED MAN, AN UND. 50% INTEREST
 FROM "UNDERGROUND"
 IN NYE COUNTY, NEVADA