


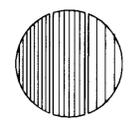


212 ELKS POINT ROAD, STE. 443
P.O. BOX 11796
ZEPHYR COVE, NEVADA 89448
PHONE: 775-688-7500

340 N. MINNESOTA STREET
CARSON CITY, NEVADA 89703
PHONE: 775-883-1600 FAX: 775-883-1656
WEB SITE: www.rci-nv.com

ENGINEERING · PLANNING · RESOURCE MANAGEMENT
RESOURCE CONCEPTS, INC.



JOB NO.	98-124-01
DATE	12/9/05
DRAWN	MLM
CHECKED	KLS
REVISIONS	

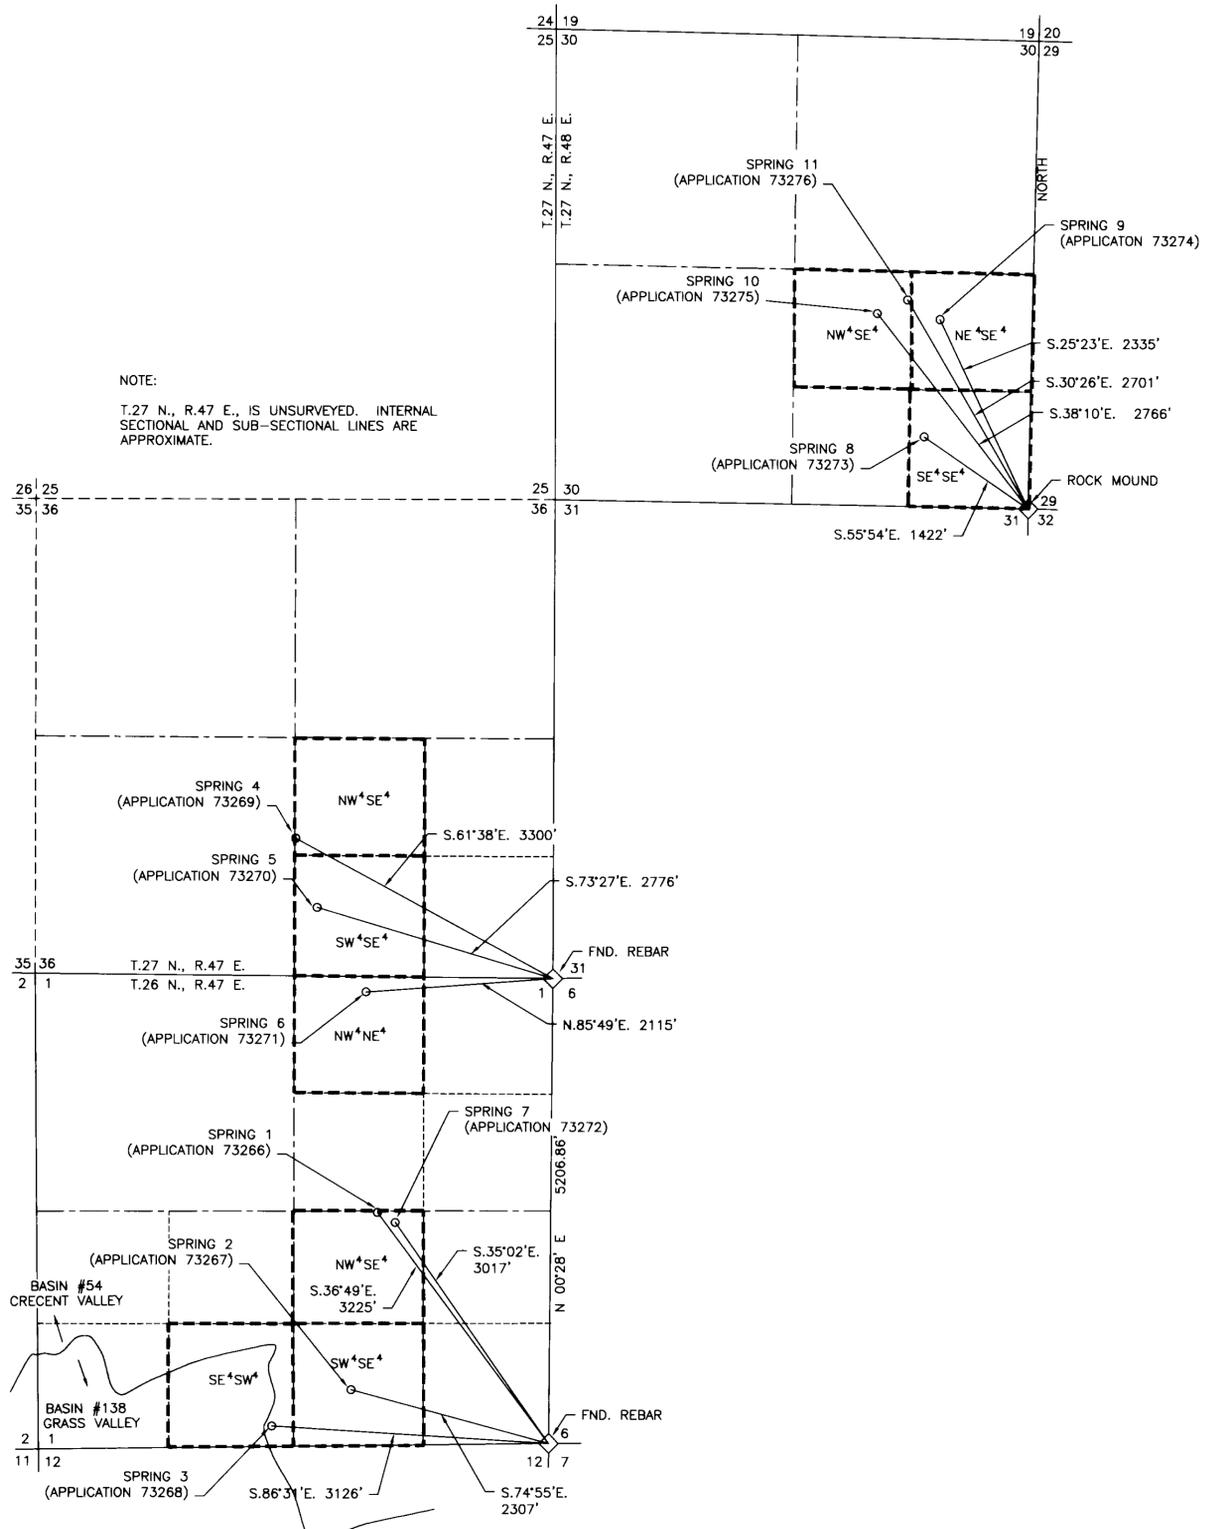


NOTE:
T.27 N., R.47 E., IS UNSURVEYED. INTERNAL SECTIONAL AND SUB-SECTIONAL LINES ARE APPROXIMATE.

PROPOSED POINTS OF DIVERSION AND PLACES OF USE
SECTION 1, T.26 N., R.47 E., SECTION 36, T.27 N., R.47 E., AND SECTION 30, T.27 N., R.48 E.

STATE OF NEVADA
CARSON CITY S.S.


I, BRUCE R. SCOTT, BEING FIRST DULY SWORN, DEPOSE AND SAY THAT THIS MAP, CONSISTING OF ONE SHEET, NUMBERED 1 OF 1 INCLUSIVE, HAS BEEN CORRECTLY DRAWN TO THE DESIGNATED SCALE FROM FIELD NOTES OF A SURVEY MADE BY ME, OR UNDER MY SUPERVISION AND DIRECTION BETWEEN JULY 1, 2004 AND SEPTEMBER 30, 2004; THAT IT TRULY AND CORRECTLY REPRESENTS THE PROPOSED LOCATION AND EXTENT OF THE WORKS USED TO DIVERT WATER FROM ELEVEN UNNAMED SPRINGS IN LANDER COUNTY, NEVADA BY THE CORTEZ JOINT VENTURE FOR STOCKWATERING PURPOSES; THAT THE PROPOSED POINTS OF DIVERSION, THE APPROXIMATE LOCATION AND SIZE OF THE DIVERTING CHANNELS OR OTHER CONDUITS, THE PLACES AND MANNER OF USE, AND THE LOCATIONS AND NAMES OF ALL OTHER WORKS OR STREAMS WHICH ARE CROSSED BY OR CONNECTED WITH THE SAID WORKS, ARE FULLY AND CORRECTLY DESIGNATED THEREON.

Bruce R. Scott
STATE WATER RIGHT SURVEYOR NO. 427
12/13/05

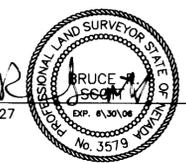


SUBSCRIBED AND SWORN TO BEFORE ME ON THIS 13th DAY OF December, 2005.

Linda M. Dennis
NOTARY PUBLIC IN AND FOR CARSON CITY
MY COMMISSION EXPIRES: SEPTEMBER 23, 2006

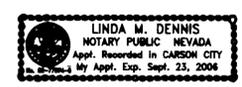

BASIS OF BEARING:
MEASUREMENTS BY GLOBAL POSITIONING SYSTEM (GPS) OBSERVATION CALCULATED IN UTM, NAD 27, USING A TRIMBLE 5800 RECEIVER (SERIAL #44241348B3) WITH 1 CM ACCURACY.

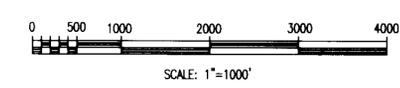

STATE ENGINEER'S USE



MAP TO ACCOMPANY APPLICATIONS 73266 THROUGH 73276 TO APPROPRIATE WATER FOR STOCKWATER PURPOSES BY

The Cortez Joint Venture

FROM UNNAMED SPRINGS IN LANDER COUNTY, NEVADA

(73276 THRU 73266)