



PROPOSED PLACE OF USE
 WITHIN T.26 N., R.47 E., T.26 N., R.48 E., T.27 N., R.47 E., AND T.27 N., R.48 E., M.D.M.

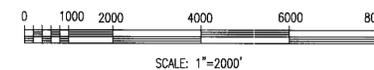

212 ELKS POINT ROAD, STE. 443
 P.O. BOX 11796
 ZEPHYR COVE, NEVADA 89448
 PHONE: 775-888-7500

340 N. MINNESOTA STREET
 CARSON CITY, NEVADA 89703
 PHONE: 775-883-1600 FAX: 775-883-1656
 WEB SITE: www.rc-rm.com

ENGINEERING · PLANNING · RESOURCE MANAGEMENT
RESOURCE CONCEPTS, INC.

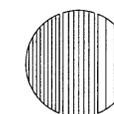

JOB NO. 98-124-01
 DATE 2/21/06
 DRAWN MLM
 CHECKED KLS
 REVISED

STATE ENGINEER'S USE

FILED
 MAR 13 2006
 STATE ENGINEER'S OFFICE

MAP
 TO ACCOMPANY
 APPLICATIONS 73277 AND 73278
 TO APPROPRIATE WATER FOR MINING AND MILLING PURPOSES
 BY

The Cortez Joint Venture

FROM UNDERGROUND SOURCES
 IN LANDER COUNTY, NEVADA


86400 86325T 80314 80313T 83216 83215T 76663 76662 75342 73278 73277




212 ELKS POINT ROAD, STE. 443
P.O. BOX 11796
ZEPHYR COVE, NEVADA 89448
PHONE: 775-686-7600

340 N. MINNESOTA STREET
CARSON CITY, NEVADA 89703
PHONE: 775-883-1600 FAX: 775-883-1656
WEB SITE: www.rh-rv.com

ENGINEERING · PLANNING · RESOURCE MANAGEMENT
RESOURCE CONCEPTS, INC.

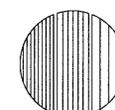

JOB NO. 98-124-01
DATE 2/21/06
DRAWN MLM
CHECKED KLS
REVISED

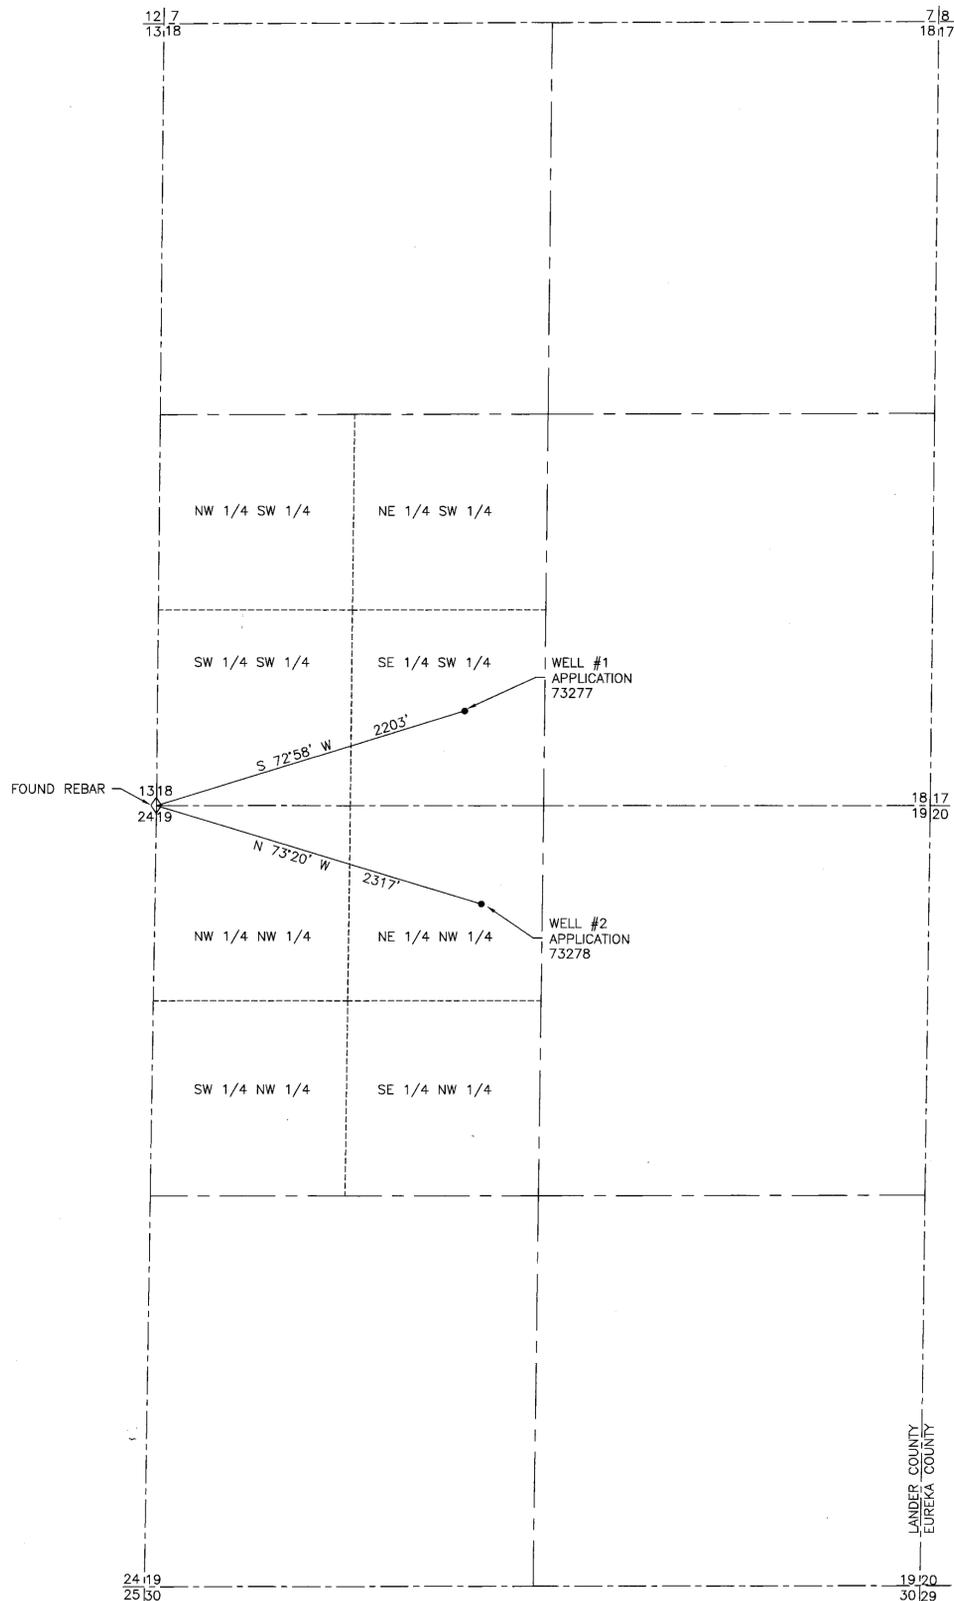

PROPOSED POINTS OF DIVERSION
WITHIN SECTIONS 18 AND 19, T.26 N., R.48 E., M.D.M.

STATE OF NEVADA
CARSON CITY S.S.

I, BRUCE R. SCOTT, BEING FIRST DULY SWORN, DEPOSE AND SAY THAT THIS MAP, CONSISTING OF TWO SHEETS, NUMBERED FROM 1 TO 2, INCLUSIVE, HAS BEEN CORRECTLY DRAWN TO THE DESIGNATED SCALE FROM FIELD NOTES OF A SURVEY MADE BY ME, OR UNDER MY SUPERVISION AND DIRECTION, BETWEEN JULY 1, 2004 AND SEPTEMBER 30, 2004; THAT IT TRULY AND CORRECTLY REPRESENTS THE PROPOSED LOCATION AND EXTENT OF THE WORKS USED TO DIVERT WATER FROM UNDERGROUND SOURCES IN LANDER COUNTY, NEVADA BY THE CORTÉZ JOINT VENTURE FOR MINING AND MILLING PURPOSES. THAT THE PROPOSED POINTS OF DIVERSION, THE APPROXIMATE SIZE AND CAPACITY OF THE DIVERTING CHANNELS OR OTHER CONDUITS, AND THE LOCATIONS AND NAMES OF ALL OTHER WORKS OR STREAMS WHICH ARE CROSSED BY OR CONNECTED WITH THE SAID WORKS, ARE FULLY AND CORRECTLY DESIGNATED THEREON. (THE LOCATION OF THE MINE AND MILL ARE NOT YET FINALIZED.)


Bruce R. Scott
STATE WATER RIGHT SURVEYOR NO. 427

SUBSCRIBED AND SWORN TO BEFORE ME ON THIS 21st DAY OF FEBRUARY, 2006.

Linda M. Dennis
NOTARY PUBLIC IN AND FOR CARSON CITY
MY COMMISSION EXPIRES: SEPTEMBER 23, 2006



BASIS OF BEARING:
MEASUREMENTS BY GLOBAL POSITIONING SYSTEM (GPS) OBSERVATION
CALCULATED IN UTM, NAD 27, USING A TRIMBLE 5800 RECEIVER (SERIAL #4424134883) WITH 1 CM ACCURACY.

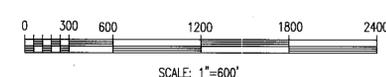

STATE ENGINEER'S USE
FILED
MAR 13 2006
STATE ENGINEER'S OFFICE

MAP
TO ACCOMPANY
APPLICATIONS 73277 AND 73278
TO APPROPRIATE WATER FOR MINING AND MILLING PURPOSES
BY
The Cortez Joint Venture
FROM UNDERGROUND SOURCES
IN LANDER COUNTY, NEVADA