

**AFFIDAVIT**

I, Lenard D. Smith, being first duly sworn, depose and say that this map, consisting of 1 sheet, has been correctly drawn to the designated scale from field notes of a survey made by me, or under my supervision and direction, on September 20, 2005, that it truly and correctly represents the proposed location and extent of the works used to divert water from Underground, in Lincoln County, Nevada, by Phillip Dan Moss, for irrigation purposes. That the proposed point of diversion, the approximate location and size of the diverting channel or other conduit, all reservoirs or basins, the location and names of all other works which will cross or connect with the proposed works, and the boundary of all lands, showing by 40-acre subdivisions the areas proposed to be served, are fully and correctly designated thereon.


Lenard D. Smith, P.L.S. 12751 (exp. 6/30/06) Water Right Surveyor # 1033



SUBSCRIBED AND SWORN TO BEFORE ME THIS 17<sup>th</sup> DAY OF November 2005


Lyndi Anne Poppe

NOTARY PUBLIC IN AND FOR LINCOLN COUNTY, NEVADA  
MY COMMISSION EXPIRES Feb. 3 2008

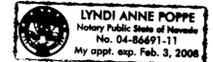


**BASIS OF BEARINGS**

The west line of the NW1/4 Section 27 recorded by General Land Office records as N 0° 8' W

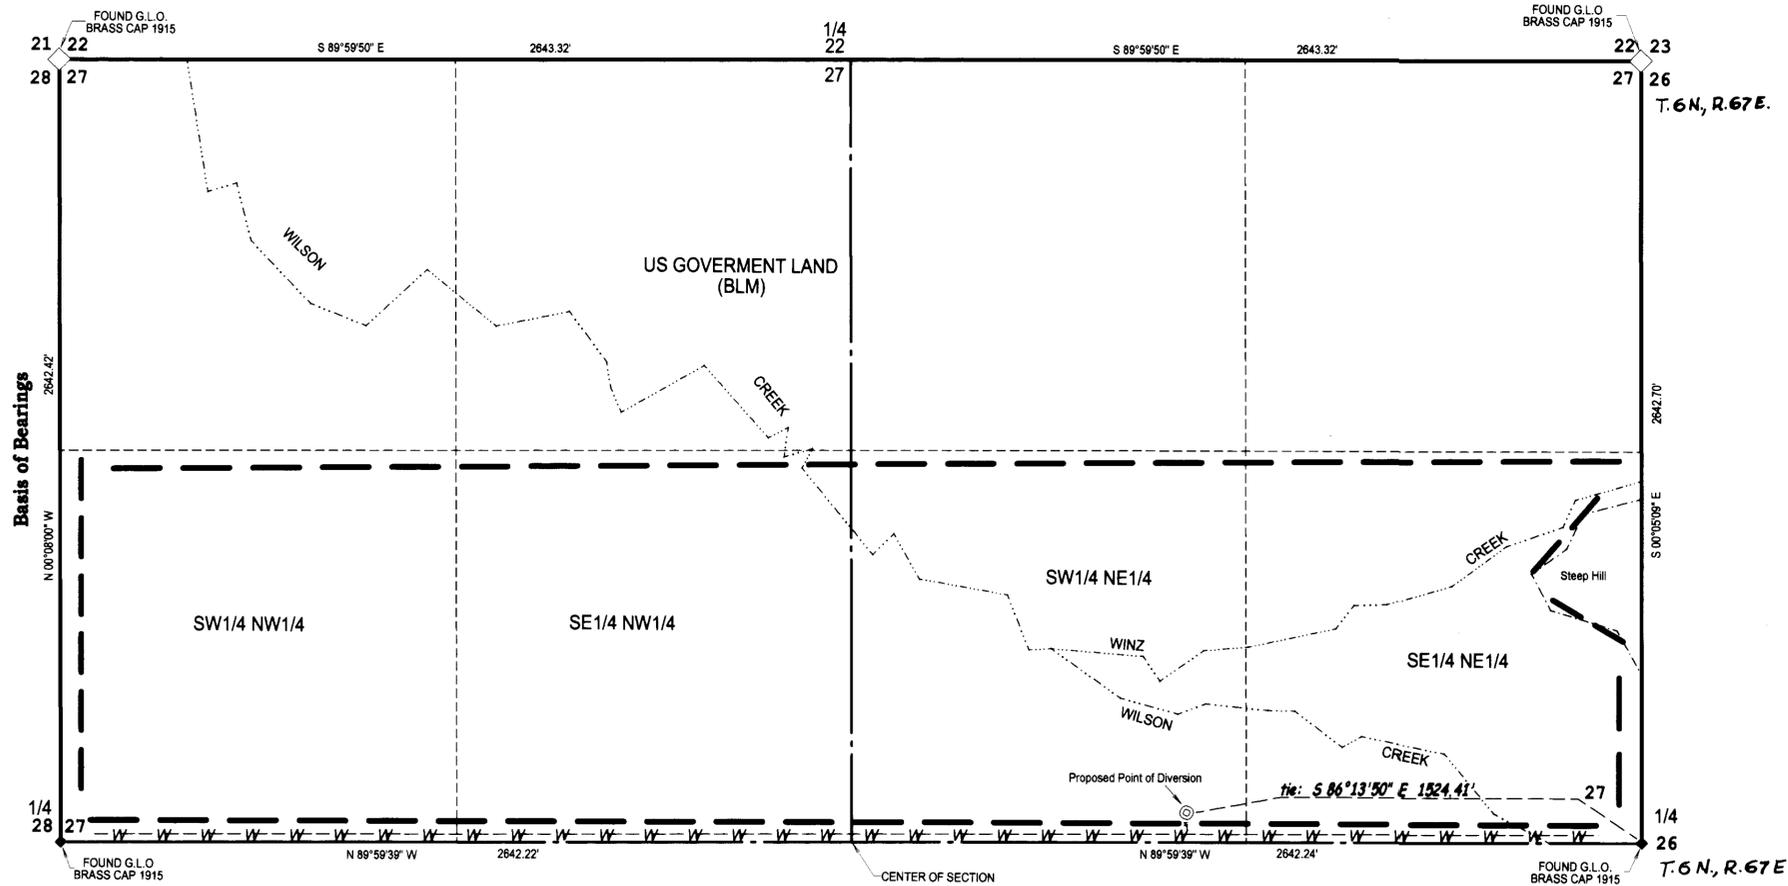


- LEGEND**
- ⊙ Proposed point of diversion
  - - - Existing creek variable width, approximately 50', 8' deep
  - - - Hillside
  - - - Pipe line
  - - - Place of use

TOWNSHIP 6 NORTH, RANGE 67 EAST,  
MOUNT DIABLO MERIDIAN

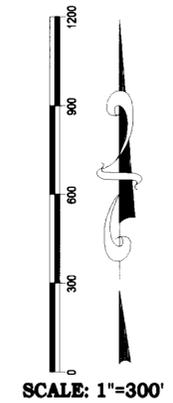

STATE ENGINEER'S USE

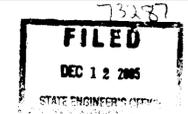

MAP TO ACCOMPANY APPLICATION TO  
APPROPRIATE WATER  
FOR IRRIGATION AND DOMESTIC USE  
PHILLIP D. & GINGER R. MOSS  
FROM UNDERGROUND  
IN LINCOLN COUNTY, NEVADA