


Cultural Map Tabulation

Section	Subdivision	Township	Range	Cultivated Acreage	Description of Culture	Date of First Culture
26	SE1/4 SE1/4	6N	69E	6.25	grass	
25	SW1/4 SW1/4	6N	69E	5.57	grass	
25	NW1/4 SW1/4	6N	69E	4.395	kochia	
25	NE1/4 SW1/4	6N	69E	2.206	kochia	

I, Lenard D. Smith, being first duly sworn, depose and say that this map, consisting of 1 sheet, has been correctly drawn to the designated scale from field notes of a survey made by me, or under my supervision and direction, 24 June 2005, that it truly and correctly represents the proposed location and extent of the works used to divert water from Miller Creek, in Lincoln County, Nevada, by Condie Living Trust and John T. and Maria L. Condie for irrigation purposes under Permit Nos. 63156 and 63157. That the point of diversion, location and description of all measuring devices, the location and extent of lands owned or controlled by the applicant upon which water applied for under Permit Nos. 63156 and 63156 is used, together with the area and kind of culture in each 40-acre subdivision, and the location and names of all other works or streams which are crossed by or connected with said works are fully and correctly designated thereon.

Lenard D. Smith, P.L.S. 12751 (exp. 6/30/06) Water Wright Surveyor # 1033

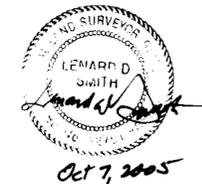


SUBSCRIBED AND SWORN TO BEFORE ME THIS

7th DAY OF October 2005

Victoria Ann Carter



NOTARY PUBLIC IN AND FOR LINCOLN COUNTY, NEVADA

MY COMMISSION EXPIRES Nov. 9, 2008

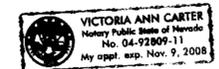

BASIS OF BEARINGS

The west line of the south west quarter, section 25 recorded by General Land Office records as N 0°01' W.

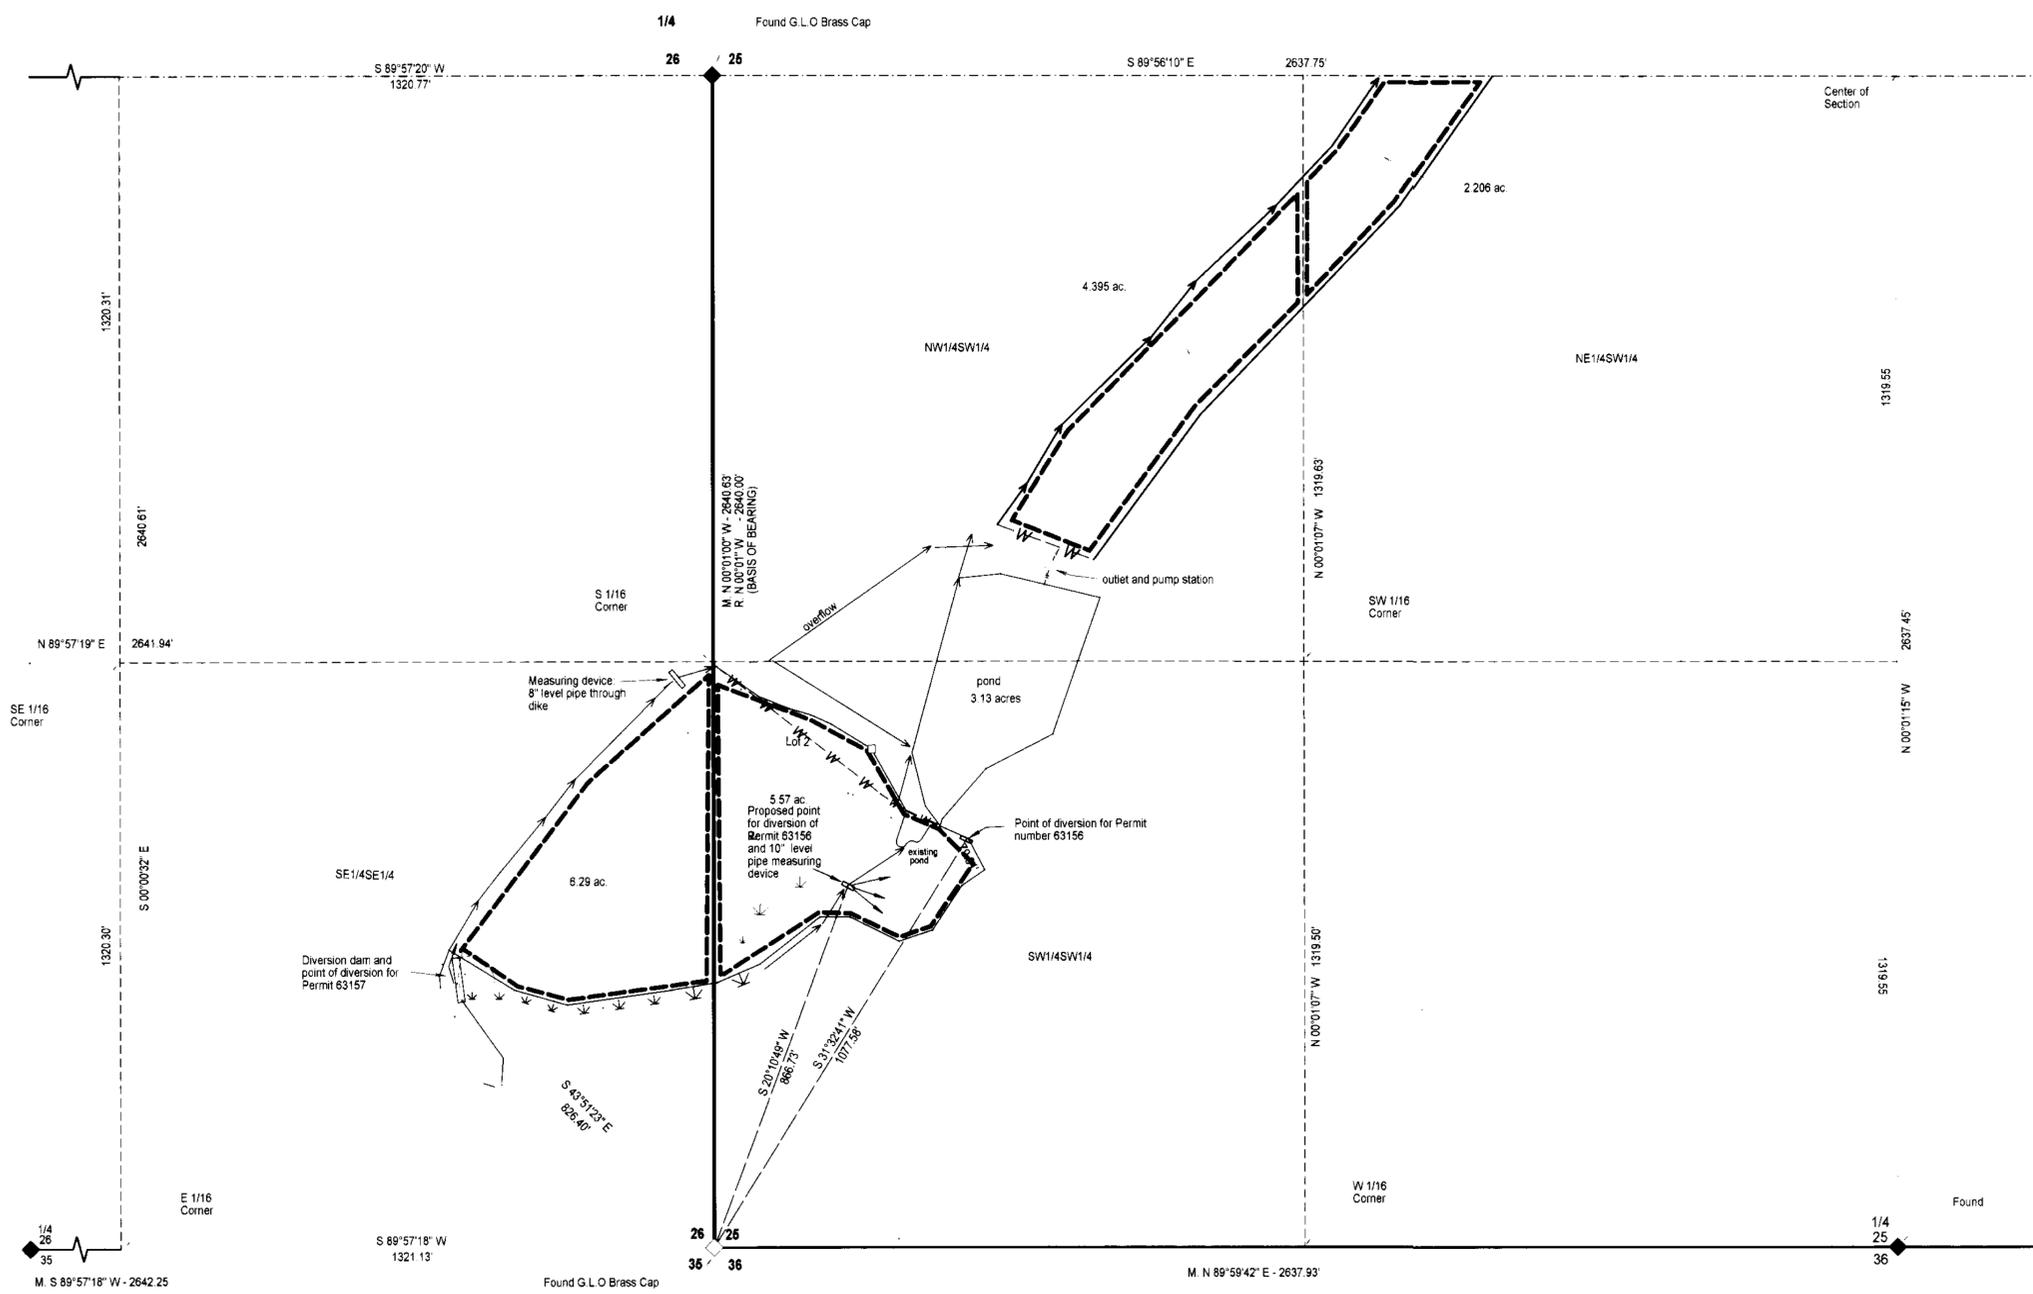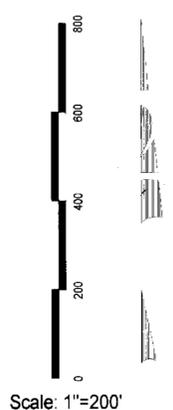

TOWNSHIP 6 NORTH, RANGE 69 EAST, M. D. M.



STATE ENGINEERS USE



73344
Map to Accompany Proof of Beneficial Use Under Permit No. 63157 and to Accompany Application to Change the Place of Use and Point of Diversion of Permit No. 63156
 FOR IRRIGATION AND DOMESTIC USE
 BY CONDIE LIVING TRUST AND JOHN T. AND MARA L. CONDIE
 FROM MILLER CREEK, HAMLIN VALLEY
 IN LINCOLN COUNTY, NEVADA

73344