

STATE OF NEVADA
COUNTY OF HUMBOLDT

I, JOHN H. MILTON III, being first duly sworn, depose and say that this map, consisting of 1 sheet, numbered from 1 to 1, inclusive, has been correctly drawn to the designated scale from field notes of a survey made by me, or under my supervision and direction, between the 26th day of September, 2005 and the 28th day of September, 2005; that it truly and correctly represents the proposed location and extent of the works used to divert water from underground in Pershing County, Nevada by HUMBOLDT RIVER RANCH, LLC for irrigation purposes. That the proposed point of diversion, the approximate location and size of the diverting channel or other conduit, the place and manner of use, and the location and names of all other works or streams which are crossed by, or connected with the said works, are fully and correctly designated thereon.



State Water Right Surveyor No. 573


Subscribed and sworn to before me this 12th day of October, 2005.

Doris A. Twichell
DORIS A. TWICHELL, Notary Public in and for Humboldt County, State of Nevada
My commission expires: May 28th, 2009





LEGEND
 ——— Indicates the boundary of the proposed place of use.
 ◊ Indicates a found section corner, an iron pipe with a B.L.M. brass cap unless otherwise noted.

BASIS OF BEARINGS
 Basis of Bearings was taken from Map File No. 229979, 'Record Of Survey Prepared For Nevada Land And Resource Company, LLC' which was recorded on December 13, 2000 in the office of the Pershing County Recorder.

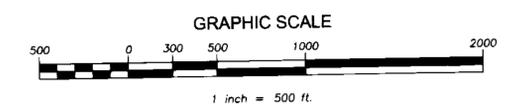

SECTION 32, T.30N., R.33E., M.D.B.&M.
PERSHING COUNTY, NEVADA

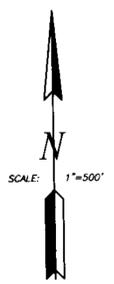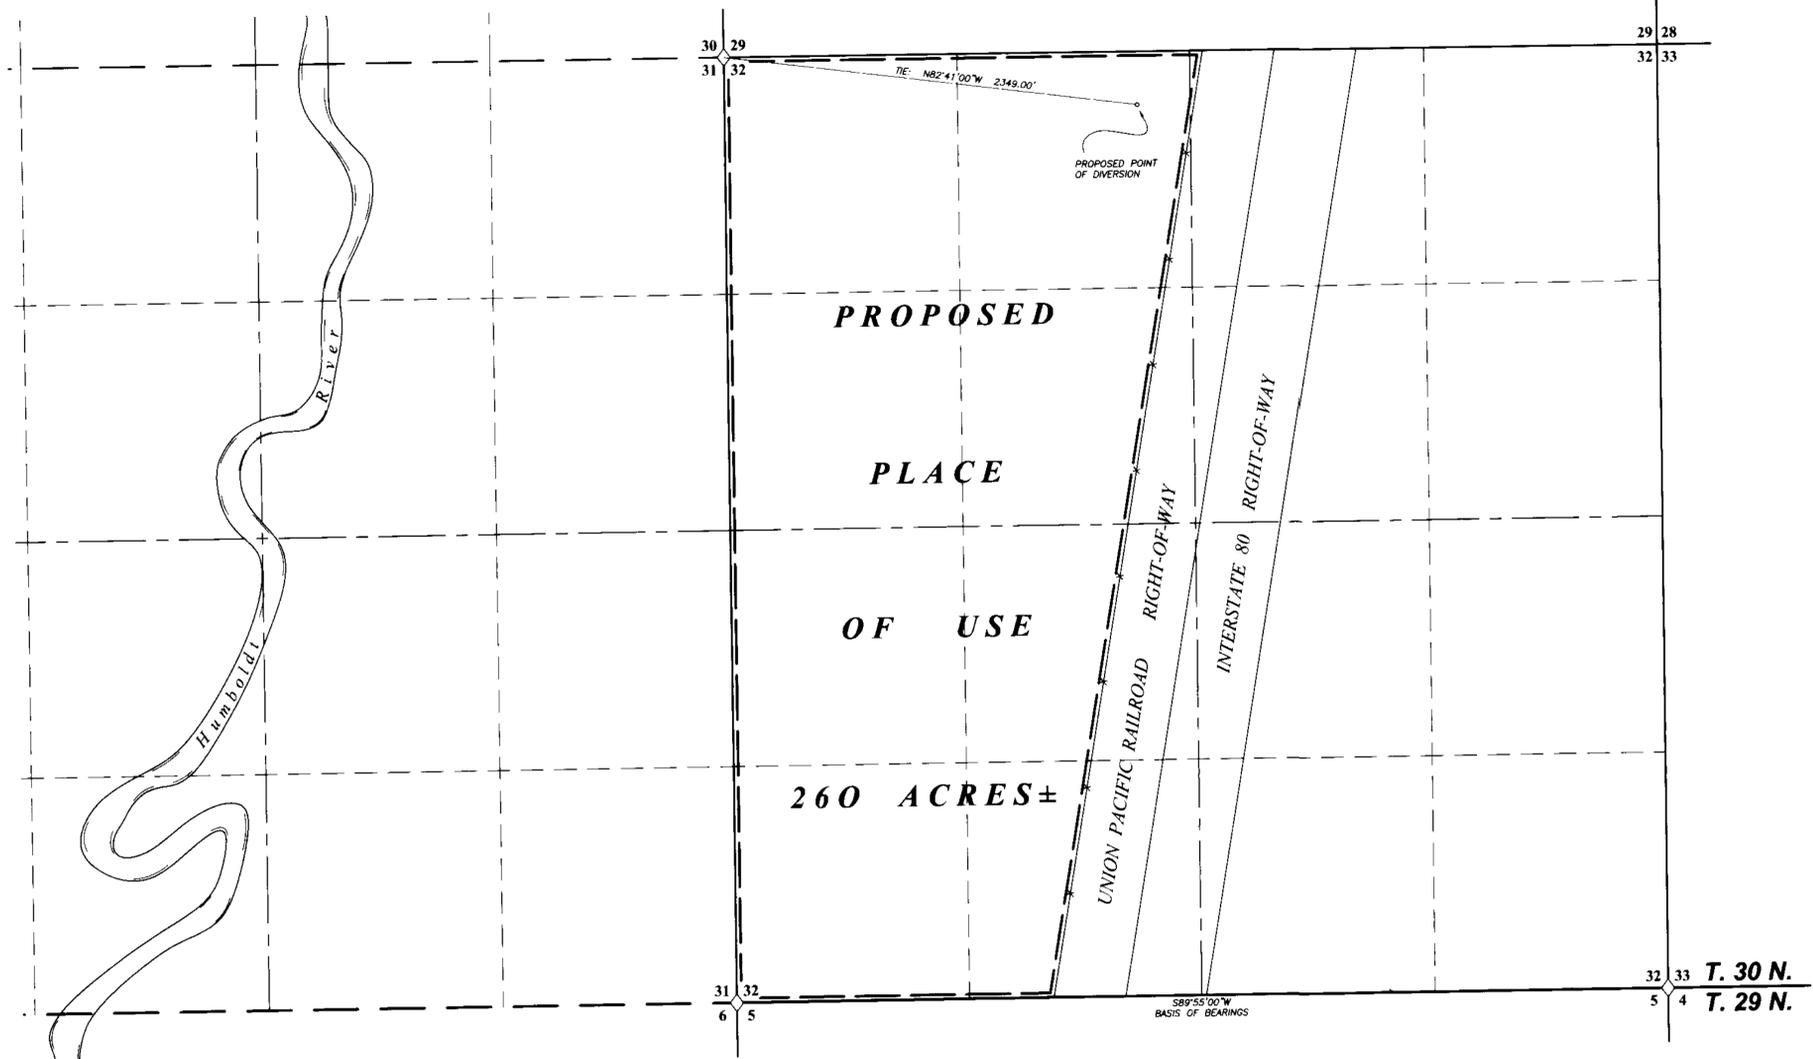

C:\DMS Land Projects\2005\05059\dwg\05059-1.dwg, Layout3, 10/12/2005 2:18:20 PM

DESERT MOUNTAIN SURVEYING
 Land • Water Rights • Boundary
 146 West Second Street, Winnemucca, NV 89445
 775-623-4414 FAX 775-623-5821 E-MAIL dms@winnemucca.net

STATE ENGINEER'S USE

73347

FILED
OCT 17 2005
STATE ENGINEER'S OFFICE

2005 OCT 17 PM 3:52

Map To Accompany
APPLICATION TO APPROPRIATE WATER
 - For -
IRRIGATION PURPOSES
 - By -
HUMBOLDT RIVER RANCH, LLC
 FROM UNDERGROUND IN PERSHING COUNTY, NEVADA

73347