




BASIS OF BEARING: THE SOUTH LINE OF THE SW 1/4 SEC. 27, T. 11 N, R. 24 E. M.D.B. & M (S. 89°43'26" E. AS PER PARCEL MAP #190945)




GRAPHIC SCALE  
1 inch = 200 feet

STATE OF NEVADA )  
COUNTY OF LYON ) ss

I, Corey L. Rice, being first duly sworn, depose and say that this map, accompanying application to change place of use, and manner of use of permit numbers 66092, 66093, & 67694, for irrigation and domestic purposes, consisting of 1 sheet, numbered 1 of 1, inclusive, has been correctly drawn to the designated scale from field notes of a survey made by me, or under my supervision and direction, on 5/18/04; that it truly and correctly represents the proposed location and extent of the works used to divert water from an underground source in Lyon County, Nevada. That the proposed site of diversion, the approximate location and names of all the works which will cross or connect with the proposed works, and the boundary of all lands, showing by 40 - acre subdivisions the areas proposed to be served, are fully and correctly designated thereon.

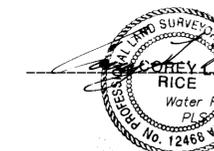


Subscribed and sworn to before me on this 12 day of December, 2005.  
*Spida*  
Notary Public in and for Lyon County, Nevada.  
My Commission Expires: 12-24-07

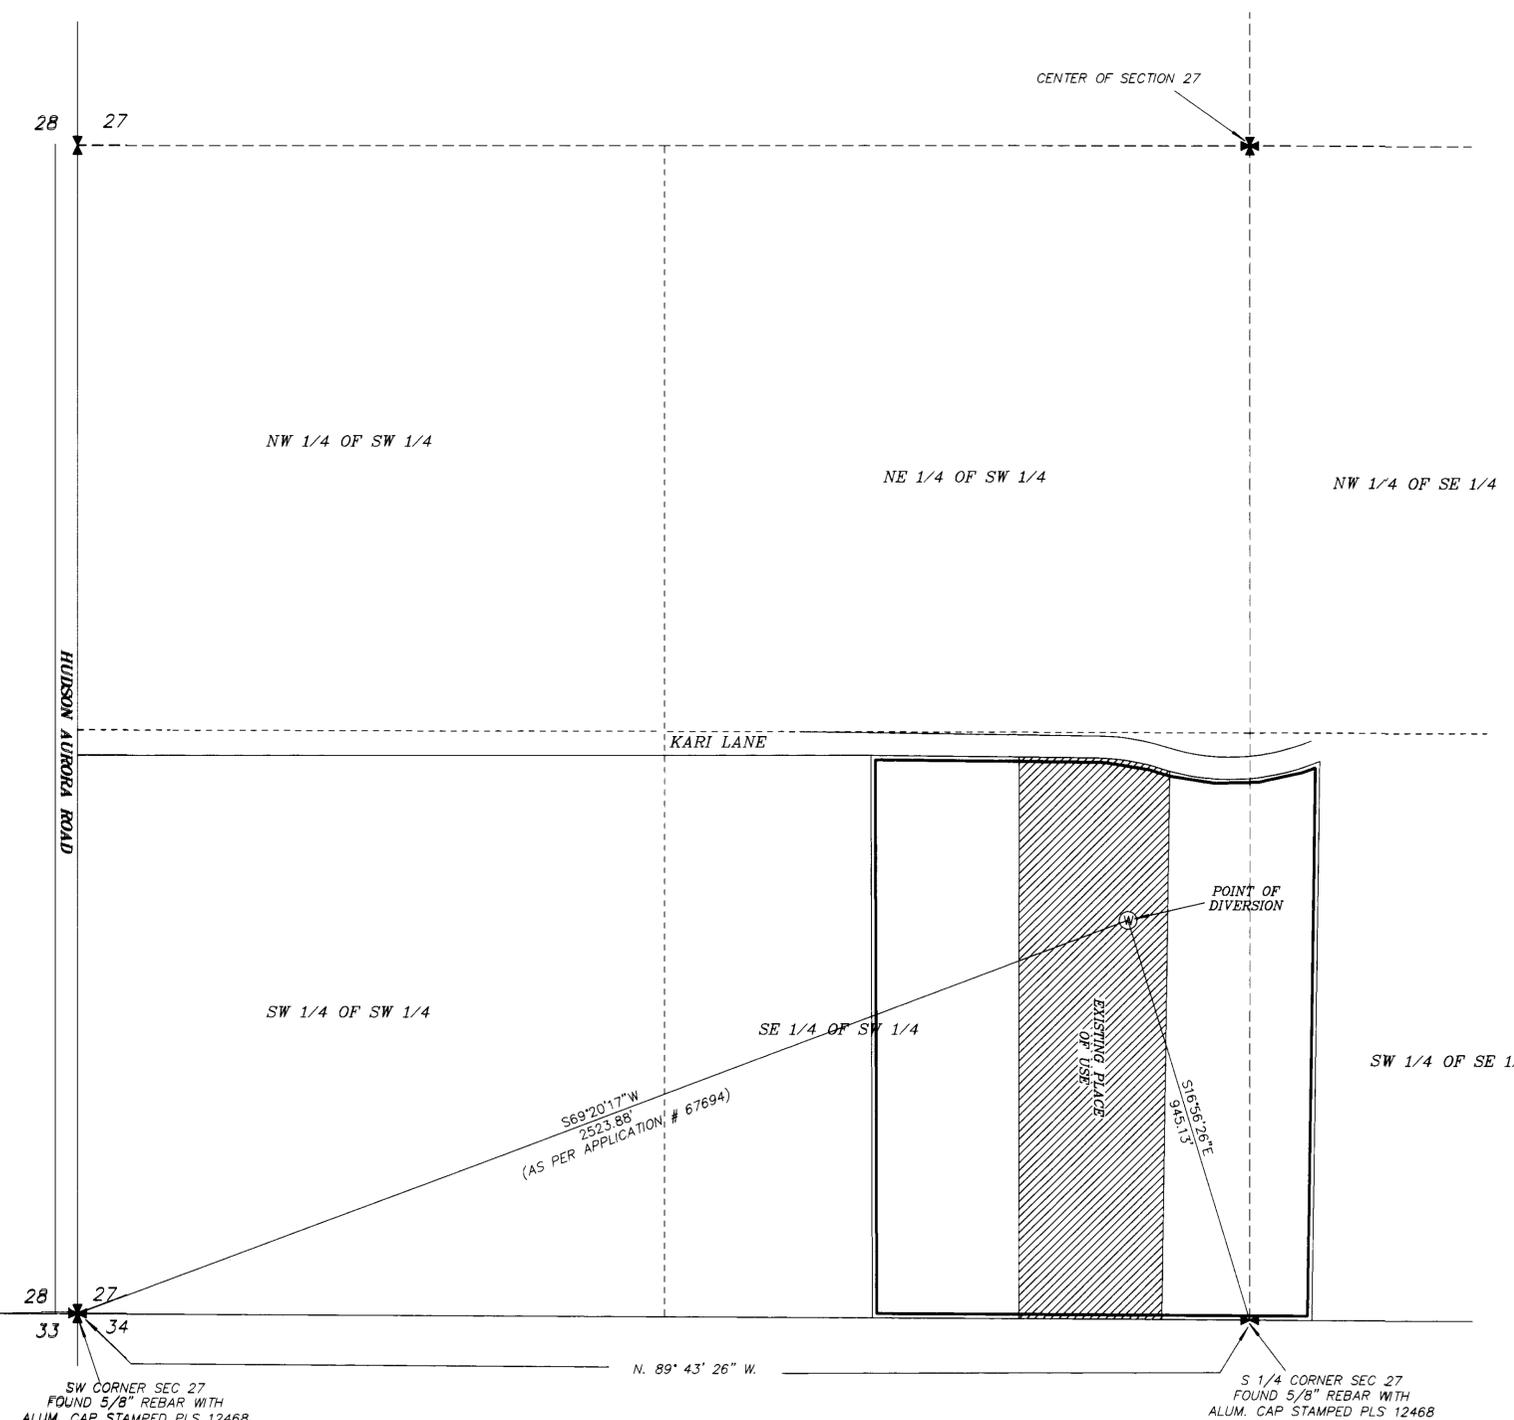

LEGEND

- ✦ - SECTION CORNER
- ✦ - 1/4 SECTION CORNER
- PROPOSED PLACE OF USE
- ▨ - EXISTING PLACE OF USE
- ⊙ - WELL

STATE ENGINEER'S USE

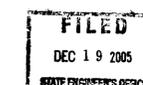

MAP TO ACCOMPANY APPLICATION TO CHANGE PLACE OF USE AND MANNER OF USE OF PERMIT NUMBERS 66092, 66093, & 67694

BY: CHERYL LYNNE MARTIN  
FOR: IRRIGATION AND DOMESTIC  
FROM: UNDERGROUND  
IN: LYON COUNTY, NEVADA



WALKER BASIN SURVEYING  
A PROFESSIONAL CORPORATION  
P.O. BOX 135, SMITH, NEVADA 89430  
(775) 465-9566