


SW 1/4 SECTION 30 T 19 S, R 53 E, M.D.M., NYE COUNTY, NEVADA

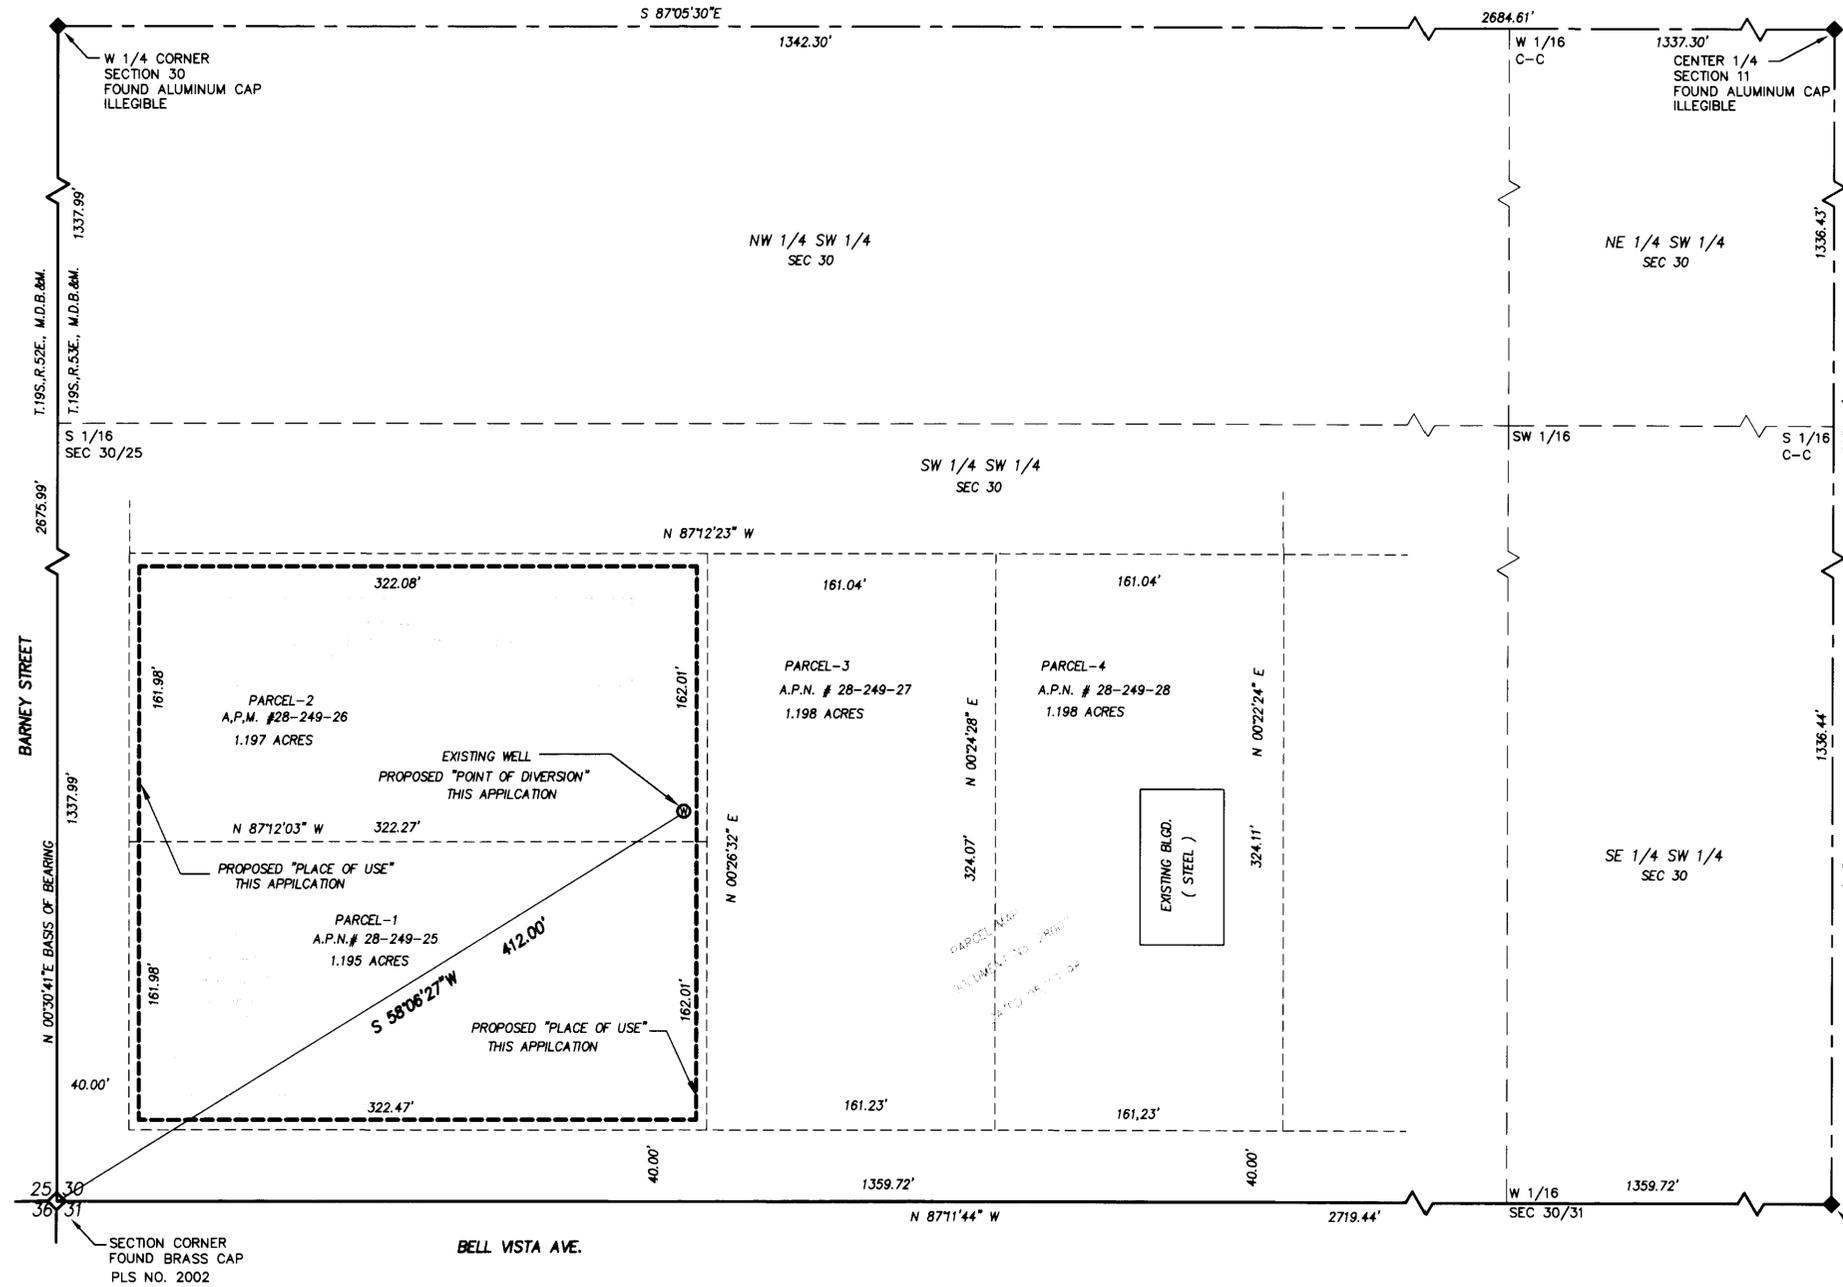

SURVEYOR'S CERTIFICATE:

STATE OF NEVADA }
 COUNTY OF NYE } SS

I, DAVID A. RICHARDS, BEING FIRST DULY SWORN, DEPOSE AND SAY THAT THIS MAP, CONSISTING OF 1 SHEET, NUMBERED SHEET 1 OF 1, HAS BEEN CORRECTLY DRAWN TO THE DESIGNATED SCALE FROM FIELD NOTES OF A SURVEY MADE BY ME, OR UNDER MY SUPERVISION AND DIRECTION, BETWEEN THE 12th OF SEPT., 2005 AND THE 14th OF SEPT., 2005; THAT IT TRULY AND CORRECTLY REPRESENTS THE PROPOSED LOCATION AND EXTENT OF THE WORKS USE TO DIVERT WATER FROM UNDERGROUND, IN THE COUNTY OF NYE, STATE OF NEVADA, BY JERRY T. BLEDSOE FOR COMMERCIAL USE PURPOSES, THAT THE PROPOSED POINT OF DIVERSION, THE APPROXIMATE LOCATION AND SIZE OF THE DIVERTING CHANNEL OR OTHER WORKS OR STREAMS WHICH ARE CROSSED BY, OR CONNECTED WITH THE SAID WORKS, ARE FULLY AND CORRECTLY DESIGNATED THEREON.

David A. Richards Oct. 20, 2005
 DAVID A. RICHARDS, NEVADA PLS 10028
 WATER RIGHT SURVEYOR No. 1068

SUBSCRIBED AND SWORN TO BEFORE ME



THIS 20th DAY OF October, 2005
Kelli Hartwick
 NOTARY PUBLIC IN AND FOR Nye County, Nevada
 MY COMMISSION EXPIRES December 10, 2007



REFERENCE:


1. PARCEL MAP, FILE #444172 DATED: 05/13/98

BASIS OF BEARING:

N 00°30'41"E, BEING THE BEARING OF THE WEST LINE OF THE SOUTHWEST QUARTER (SW 1/4) OF SECTION 30, T19S, R53E, M.D.M., AS SHOWN ON PARCEL MAP, FILE NO. 444172 DATED 05/13/98 IN NYE COUNTY OFFICE RECORDS, NYE COUNTY, NEVADA.



GRAPHIC SCALE

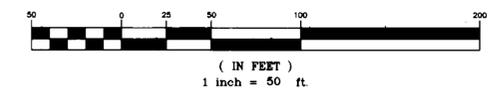

CIVILWISE SERVICES

1240 E. STATE ST., STE 101 PAHRUMP, NEV. 89048 (775) 751-1413

POU MAP IN SUPPORT OF
 APPLICATION TO APPROPRIATE WATER
 FOR COMMERCIAL USE
 IN NYE COUNTY, NEVADA

PREPARED FOR: JERRY T. BLEDSOE

SCALE: 1" = 50'
 SHEET: 1 OF 1
 JOB NUMBER: 805-18 A

STATE ENGINEER'S USE: 73393

FILED
 OCT 26 2005
 STATE ENGINEER'S OFFICE

MAP TO ACCOMPANY APPLICATION TO:
 APPROPRIATE WATER
 FOR COMMERCIAL USE BY:
 JERRY T. BLEDSOE
 FROM "UNDERGROUND"
 IN NYE COUNTY, NEVADA