


SW 1/4 SECTION 30 T 19 S, R 53 E, M.D.M., NYE COUNTY, NEVADA

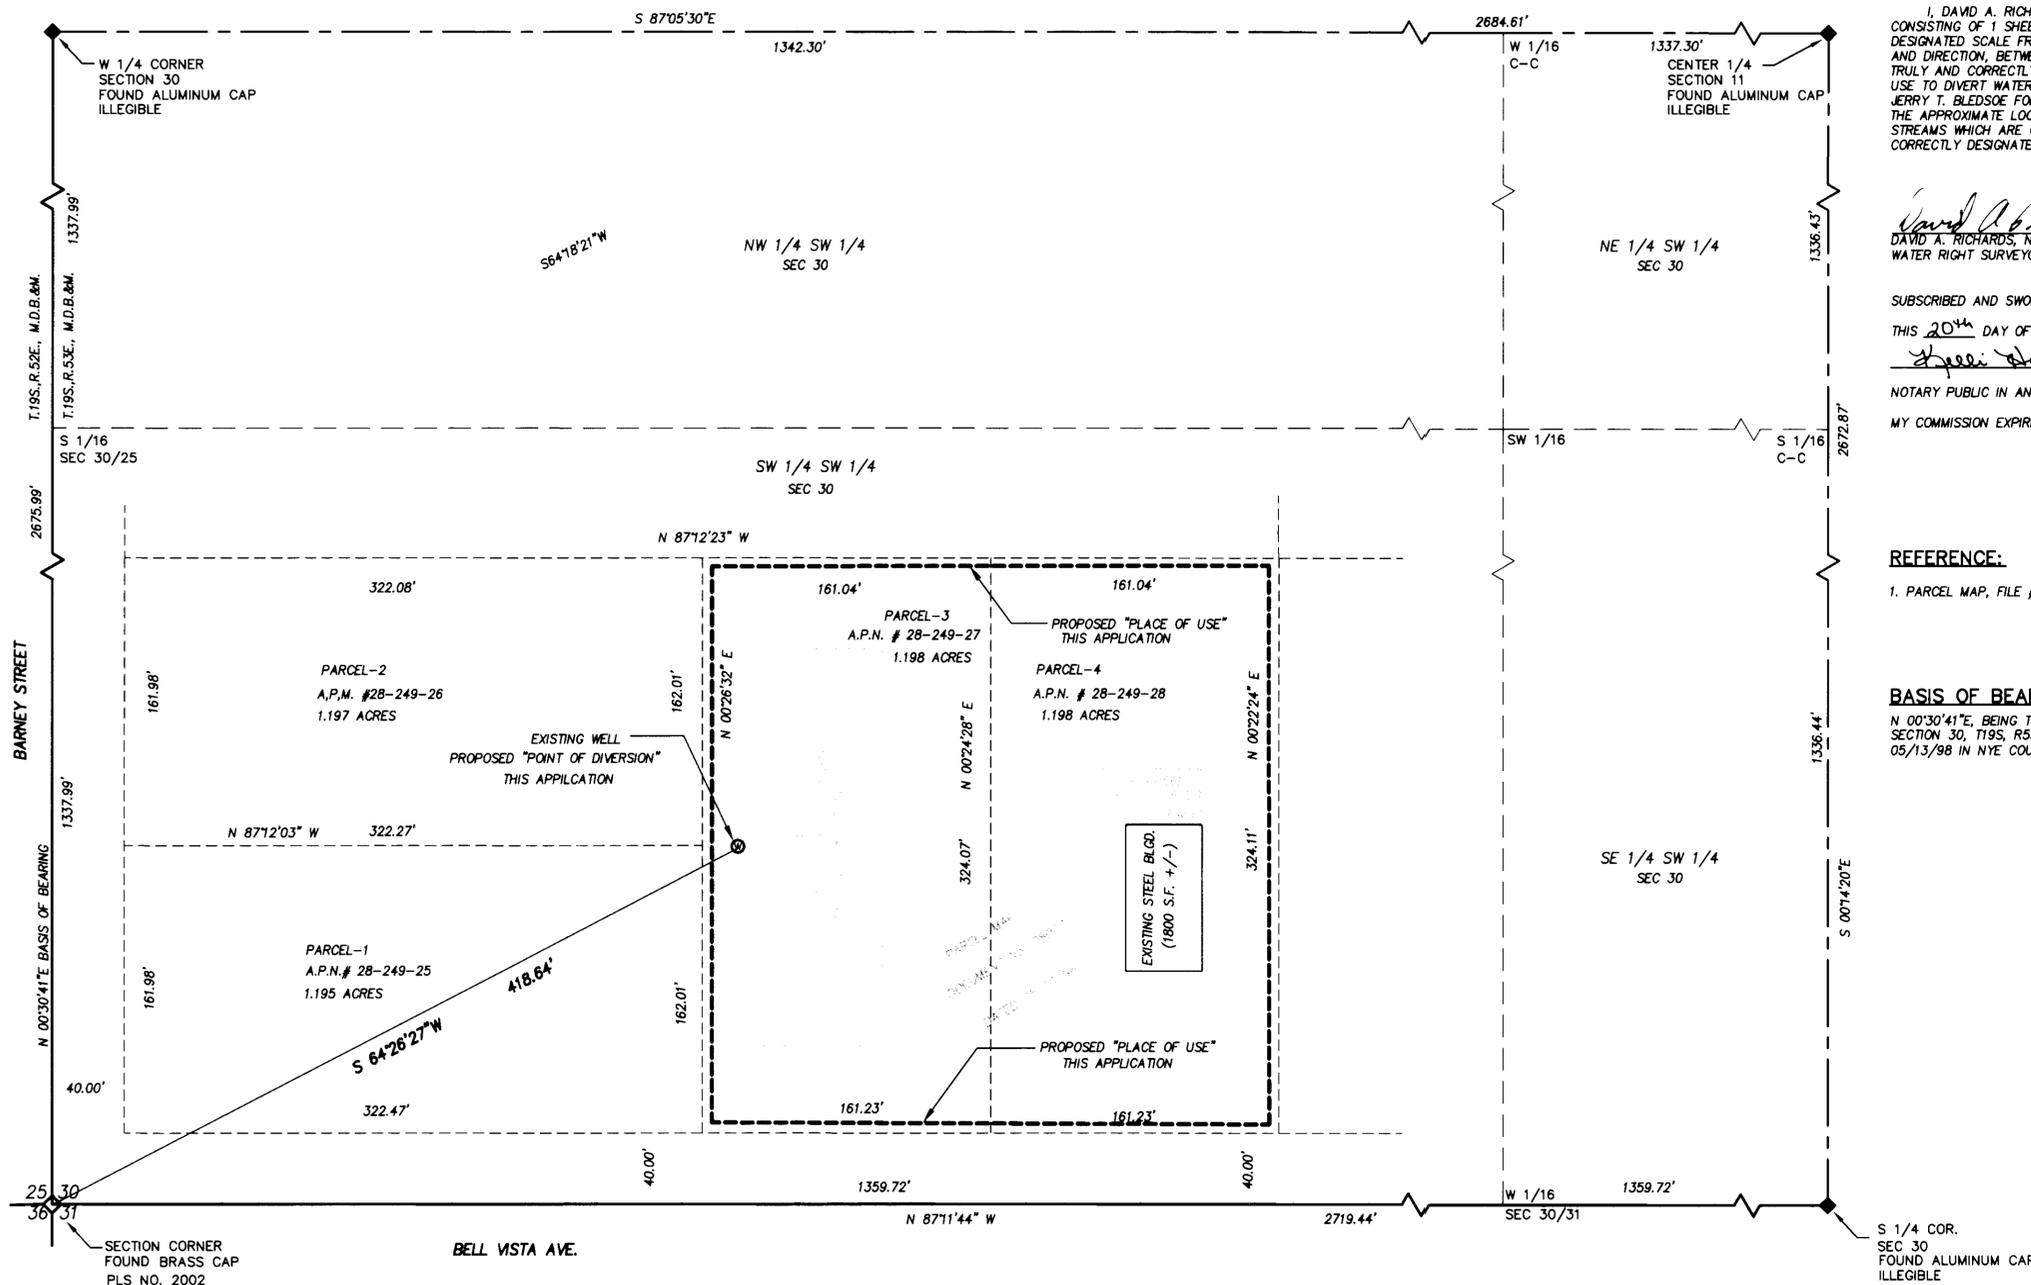

**SURVEYOR'S CERTIFICATE:**

STATE OF NEVADA }  
 COUNTY OF NYE } SS

I, DAVID A. RICHARDS, BEING FIRST DULY SWORN, DEPOSE AND SAY THAT THIS MAP, CONSISTING OF 1 SHEET, NUMBERED SHEET 1 OF 1, HAS BEEN CORRECTLY DRAWN TO THE DESIGNATED SCALE FROM FIELD NOTES OF A SURVEY MADE BY ME, OR UNDER MY SUPERVISION AND DIRECTION, BETWEEN THE 12th OF SEPT, 2005 AND THE 14th OF SEPT, 2005; THAT IT TRULY AND CORRECTLY REPRESENTS THE PROPOSED LOCATION AND EXTENT OF THE WORKS USE TO DIVERT WATER FROM UNDERGROUND, IN THE COUNTY OF NYE, STATE OF NEVADA, BY JERRY T. BLEDSOE FOR COMMERCIAL USE PURPOSES, THAT THE PROPOSED POINT OF DIVERSION, THE APPROXIMATE LOCATION AND SIZE OF THE DIVERTING CHANNEL OR OTHER WORKS OR STREAMS WHICH ARE CROSSED BY, OR CONNECTED WITH THE SAID WORKS, ARE FULLY AND CORRECTLY DESIGNATED THEREON.

*David A. Richards*  
 DAVID A. RICHARDS, NEVADA PLS 10026  
 WATER RIGHT SURVEYOR No. 1068  
 Oct. 20, 2005



SUBSCRIBED AND SWORN TO BEFORE ME  
 THIS 20<sup>th</sup> DAY OF October, 2005  
*Kelli Hartwick*  
 NOTARY PUBLIC IN AND FOR Nye County, Nevada  
 MY COMMISSION EXPIRES December 10, 2007




**REFERENCE:**

1. PARCEL MAP, FILE # 444172 DATED 05/13/98

**BASIS OF BEARING:**

N 00°30'41"E, BEING THE BEARING OF THE WEST LINE OF THE SOUTHWEST QUARTER (SW 1/4) OF SECTION 30, T19S, R53E, M.D.M. AS SHOWN ON PARCEL MAP, FILE No. 444172 DATED 05/13/98 IN NYE COUNTY OFFICE RECORDS, NYE COUNTY, NEVADA.

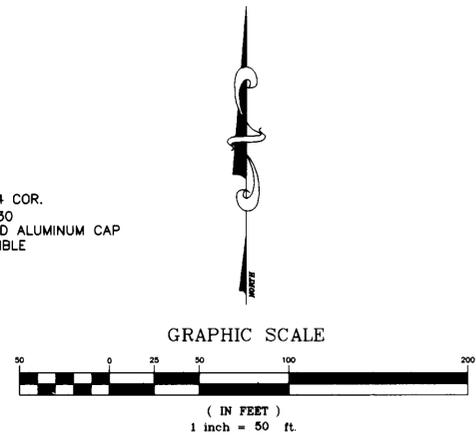

**CIVILWISE SERVICES**  
 1240 E. STATE ST, STE 101 PAHRUMP, NEV. 89048 (775) 751-1413  
**POU MAP IN SUPPORT OF**  
 APPLICATION TO APPROPRIATE WATER  
 FOR COMMERCIAL USE  
 IN NYE COUNTY, NEVADA  
 PREPARED FOR: JERRY T. BLEDSOE

SCALE: 1" = 50'	SHEET 1 OF 1	JOB NUMBER: 805-18-B
--------------------	-----------------	-------------------------

**STATE ENGINEER'S USE:** 73391

**FILED**  
 OCT 26 2005  
 STATE ENGINEER'S OFFICE

MAP TO ACCOMPANY APPLICATION TO:  
 APPROPRIATE WATER  
 FOR COMMERCIAL USE BY:  
 JERRY T. BLEDSOE  
 FROM "UNDERGROUND"  
 IN NYE COUNTY, NEVADA