



I, DENNIS W. SMITH, BEING FIRST DULY SWORN, DEPOSE AND SAY THAT SITE INSPECTIONS HAVE BEEN MADE BY ME, OR UNDER MY SUPERVISION AND DIRECTION, BETWEEN 1st MARCH, 2005, AND 11th MARCH, 2005; THAT THE LOCATION OF EACH REFERENCE MONUMENT HAS BEEN VERIFIED BY SITE INSPECTION; THAT THE POINT OF DIVERSION AND PLACE OF USE SITES HAVE BEEN INSPECTED; THAT THIS MAP CONSISTING OF 1 SHEET HAS BEEN CORRECTLY DRAWN TO THE DESIGNATED SCALE FROM SURVEYING CALCULATION NOTES PREPARED BY ME, OR UNDER MY SUPERVISION AND DIRECTION, RELYING UPON ANALYSIS OF RECORDED SURVEY MAPS AND OTHER RECORDED SURVEYING DOCUMENTS IN THE OFFICE OF THE NEVADA STATE ENGINEER, THE LYON COUNTY RECORDER AND THE LYON COUNTY ASSESSOR; THAT THIS MAP TRULY AND CORRECTLY REPRESENTS THE EXISTING LOCATION AND EXTENT OF THE WORKS USED TO DIVERT WATER FROM AN UNDERGROUND SOURCE, IN LYON COUNTY, NEVADA, BY LYON COUNTY FOR QUASI-MUNICIPAL PURPOSES; THAT THE EXISTING POINT OF DIVERSION, THE APPROXIMATE LOCATION AND SIZE, AND NAMES OF ALL OTHER WORKS OR STREAMS WHICH ARE CROSSED BY, OR CONNECTED WITH THE SAID WORKS ARE FULLY AND CORRECTLY DESIGNATED THEREON.

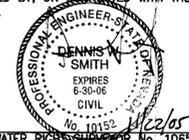

STATE WATER RIGHTS NUMBER No. 1065
 NV P.E. 10152

SUBSCRIBED AND SWORN TO BEFORE ME ON THIS 22 DAY OF Nov., 2005.

Sandra L. Winchell
 NOTARY PUBLIC IN AND FOR Douglas County, Nevada.
 MY COMMISSION EXPIRES 11-04-06


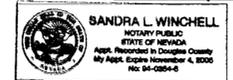


LEGEND

- EXISTING PLACE OF USE (266 ACRES)
- EXISTING POINT OF DIVERSION PERMIT 23685
- ◇ FOUND SECTION CORNER PER PERMIT 23685
- ◆ FOUND 1/4 SECTION CORNER
- ⊙ EXISTING POINT OF DIVERSION PERMIT 26729
- ▨ AREA TO BE STRIPPED BY THIS APPLICATION 73394 3.75 ACRES
- ▩ AREA TO BE STRIPPED BY APPLICATION 72932 35.533 ACRES
- ▧ AREA TO BE STRIPPED BY APPLICATION 71536 2.3 ACRES & 1.38 ACRES
- ▦ AREA TO BE RELINQUISHED BY PERMIT 23685-R01 1.515 ACRES
- ▤ AREA TO BE STRIPPED BY APPLICATION 71484 & 71485 (10 Ac. U/G), APPLICATION 71486 (3 Ac. - CRC 749) AND APPLICATION 71487 (7 Ac. - CRC 750).

AREAS LISTED AS SHOWN

- - 1.25 ACRES (5.0 AFA) REMAIN UNDER COSTA/KOSTELNY
- - 1.05 ACRES (4.2 AFA) REMAIN UNDER WEBLANCO, LLC
- - 0.20 ACRES (0.8 AFA) REMAIN UNDER WEBLANCO, LLC
- - 2.45 ACRES (9.8 AFA) REMAIN UNDER TENBROEK
- - 2.50 ACRES (10.0 AFA) REMAIN UNDER CARSON TAHOE HOSPITAL
- - 0.50 ACRES (2.0 AFA) REMAIN UNDER GOLD CREEK DEVELOPMENT
- - 1.50 ACRES (6.0 AFA) REMAIN UNDER DAYTON FLYER, LLC

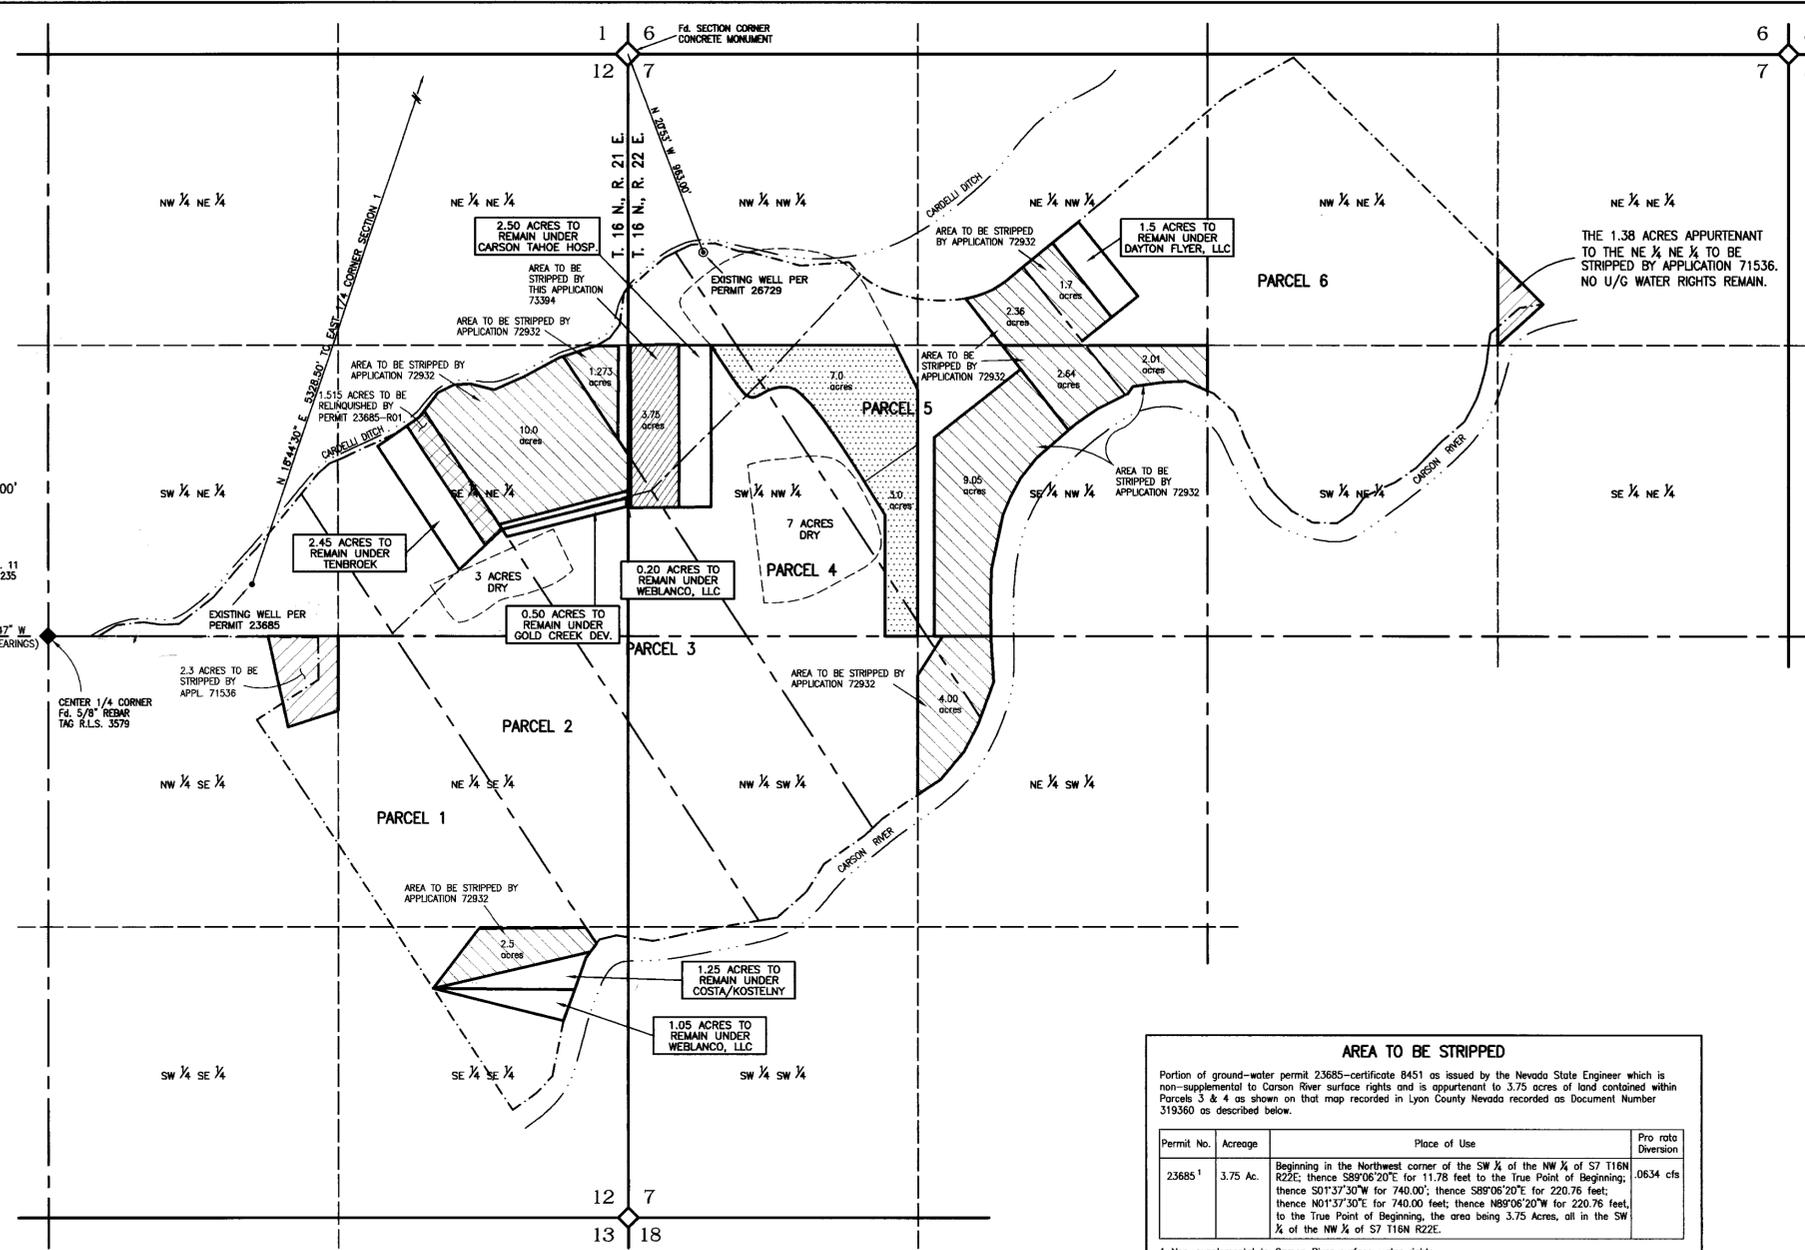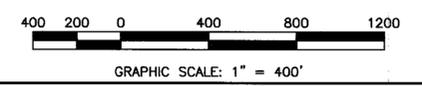

EXISTING POINT OF DIVERSION & PLACE OF USE
 PORTION OF THE SW 1/4 NE 1/4, SE 1/4 NE 1/4, NE 1/4 SE 1/4, NW 1/4 SE 1/4, SE 1/4 SE 1/4,
 SECTION 12, T. 16 N., R. 21 E., M.D.B.&M.
 AND PORTION OF NW 1/4 NW 1/4, NE 1/4 NW 1/4, NW 1/4 NE 1/4, NE 1/4 NE 1/4,
 SW 1/4 NE 1/4, SE 1/4 NW 1/4, SW 1/4 NW 1/4, NW 1/4 SW 1/4, NE 1/4 SW 1/4, SECTION 7,
 T. 16 N., R. 22 E., M.D.B.&M.

AREA TO BE STRIPPED

Portion of ground-water permit 23685—certificate 8451 as issued by the Nevada State Engineer which is non-supplemental to Carson River surface rights and is appurtenant to 3.75 acres of land contained within Parcels 3 & 4 as shown on that map recorded in Lyon County Nevada recorded as Document Number 319360 as described below.

Permit No.	Acreage	Place of Use	Pro rata Diversion
23685 ¹	3.75 Ac.	Beginning in the Northwest corner of the SW 1/4 of the NW 1/4 of S7 T16N R22E; thence S89°06'20"E for 11.78 feet to the True Point of Beginning; thence S01°37'30"W for 740.00'; thence S89°06'20"E for 220.76 feet; thence N01°37'30"E for 740.00 feet; thence N89°06'20"W for 220.76 feet; to the True Point of Beginning, the area being 3.75 Acres, all in the SW 1/4 of the NW 1/4 of S7 T16N R22E.	0.634 cfs

1 Non-supplemental to Carson River surface water rights

BASIS OF BEARING:
 SOUTH LINE OF THE NW 1/4 SECTION 12, T. 16 N., R. 21 E., M.D.B.&M.
 BEING N. 89°51'47" W., PER MAP FILED IN SUPPORT OF APPLICATION 71536.

REFERENCE DOCUMENTS
 MAP FILED IN SUPPORT OF APPLICATION 23685 & 71536 ON FILE IN THE OFFICE OF THE NEVADA STATE ENGINEER.
 PARCEL MAP DOCUMENT No. 319360 ON FILE IN THE OFFICE OF THE LYON COUNTY RECORDER.
 ASSESSORS PARCEL MAP 06-11 ON FILE IN THE OFFICE OF THE LYON COUNTY ASSESSOR.

STATE ENGINEER'S USE

FILED
 NOV 23 2005
 STATE ENGINEER'S OFFICE

MAP

TO ACCOMPANY APPLICATION TO CHANGE THE POINT OF DIVERSION, PLACE AND MANNER OF USE OF A PORTION OF WATER AS APPROPRIATED UNDER PERMIT 23685, CERTIFICATE 8451

FOR: QUASI-MUNICIPAL PURPOSES
 BY: LYON COUNTY
 FROM: UNDERGROUND SOURCE



LYON COUNTY NEVADA



77288 73394