



83398T  
82395T  
82394T  
82393T  
82392T  
82391T  
82390T  
82389T  
81466T  
81465T  
81464T  
81463T  
81462T  
81461T  
81460T  
81459T  
80467T  
80466T  
80465T  
80464T  
80463T  
80462T  
80461T  
80460T  
79541T  
79223T  
79222T  
79221T  
79220T  
79219T  
79218T  
79217T  
79216T  
79215T  
78503T  
78502T  
78501T  
78500T  
78499T  
78311T  
78310T  
78309T  
78308T  
78307T  
78306T

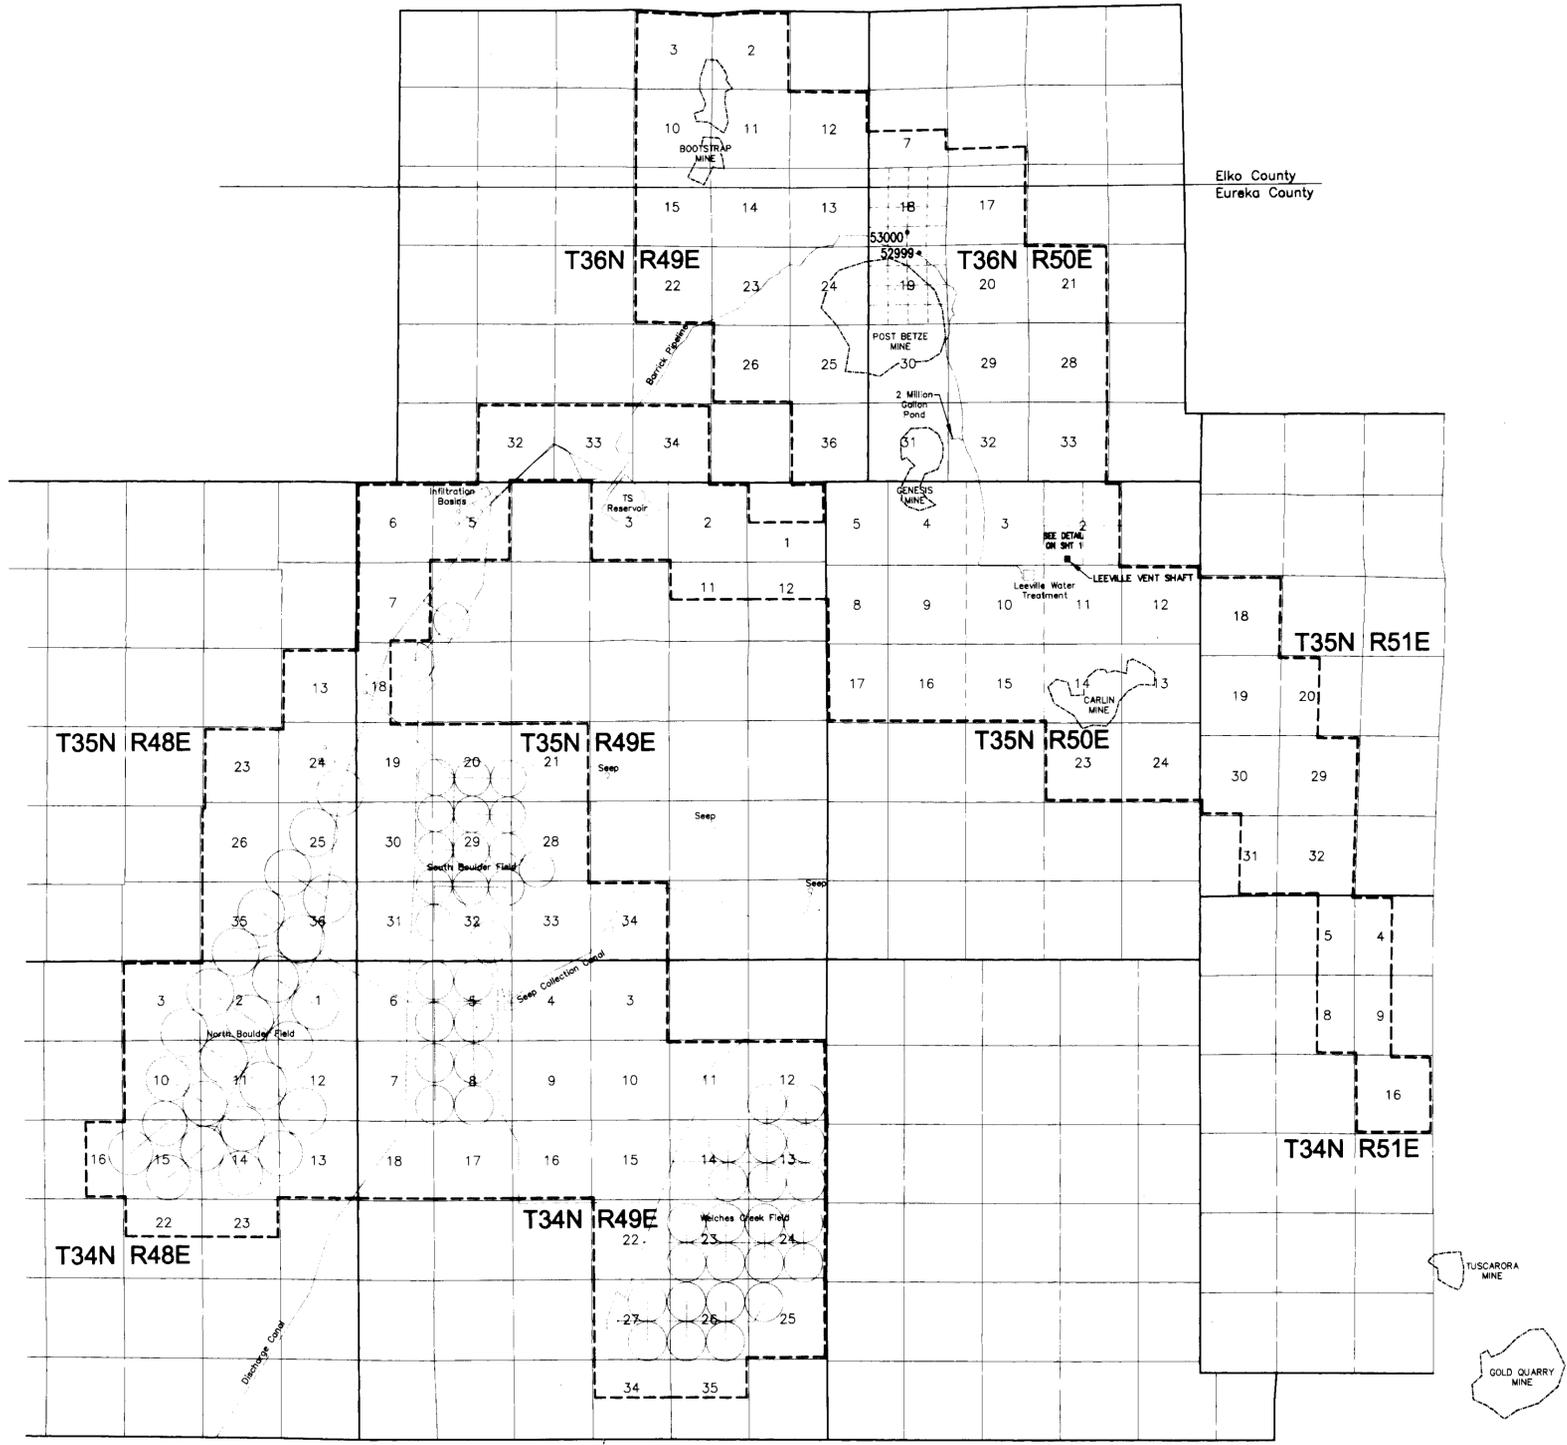

**LEGEND**  
 - - - - - PROPOSED PLACE OF USE  
 - - - - - MINE PIT  
 ■ VENT SHAFT

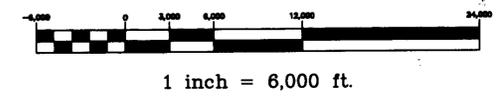

PROJECT NO. 2079.007  
 DRAWING NO. W05020  
 DATE: NOVEMBER 11, 2005  
**CHILTON Engineering and Surveying, LTD**  
 (775) 738-2121 421 Court Street Elko, Nevada 89801

STATE ENGINEER'S USE

**FILED**  
 NOV 18 2005  
 STATE ENGINEER'S OFFICE

NOV 11 11 01 AM 2005

CORRECTED MAP TO ACCOMPANY APPLICATION TO CHANGE POINT OF DIVERSION, PLACE AND MANNER OF USE OF A PORTION OF WATER HERETOFORE APPROPRIATED UNDER PERMITS #52999 & 53000

for MINING, MILLING & DEWATERING purposes (S)  
 by **NEWMONT GOLD COMPANY**  
 from UNDERGROUND sources  
 in EUREKA COUNTY

**W05020**  
 SH2 of 2

2

QUARTER CORNER FOUND - BRASS CAP

CORNER FOUND - BRASS CAP


S.0°27'33"W.

NW 1/4 SW 1/4

SW 1/4 SW 1/4

SE 1/4 SW 1/4

T.35N., R.50E., M.D.M.

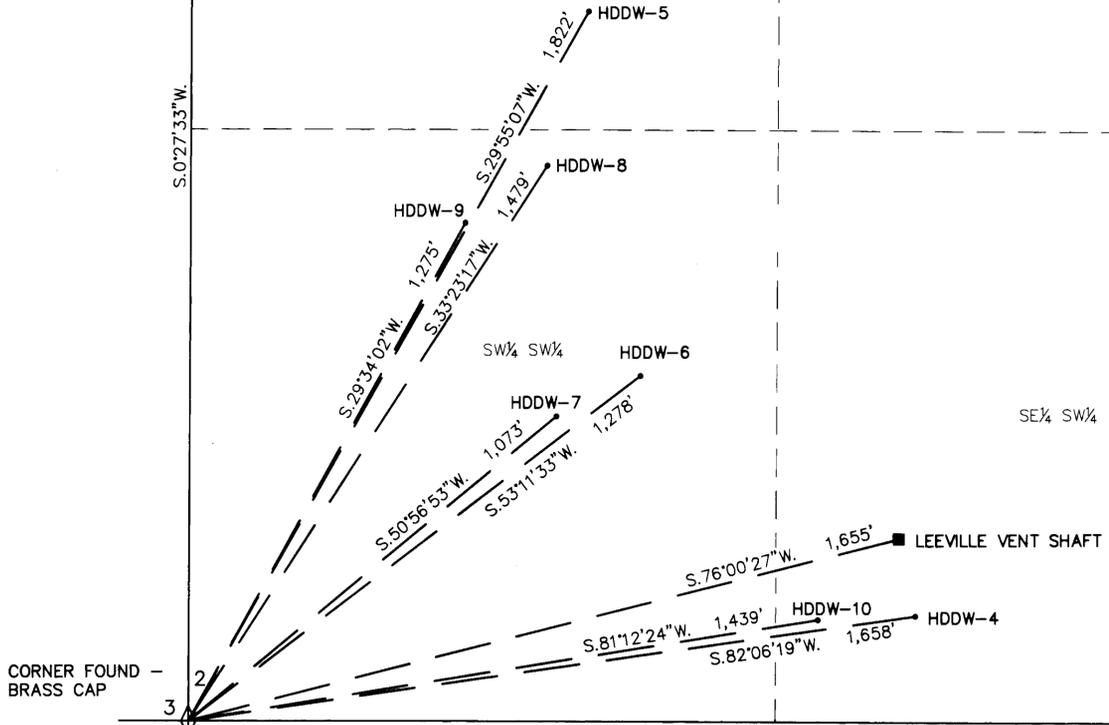


**SURVEYOR'S CERTIFICATE**

STATE OF NEVADA

ss.

COUNTY OF ELKO

I, WILLIAM A. NISBET, BEING FIRST DULY SWORN, DEPOSE AND SAY THAT THIS MAP, CONSISTING OF TWO SHEETS, HAS BEEN CORRECTLY DRAWN TO THE DESIGNATED SCALE FROM FIELD NOTES OF A SURVEY MADE BY ME, OR UNDER MY SUPERVISION AND DIRECTION, ON THE 10TH DAY OF OCTOBER, 2005; THAT IT TRULY AND CORRECTLY REPRESENTS THE PROPOSED LOCATION AND EXTENT OF THE WORKS USED TO DIVERT WATER FROM UNDERGROUND, IN EUREKA COUNTY, BY NEWMONT GOLD COMPANY, FOR MINING, MILLING & DEWATERING PURPOSES. THAT THE PROPOSED POINT OF DIVERSION, THE APPROXIMATE LOCATION AND SIZE OF THE DIVERTING CHANNEL OR OTHER CONDUIT, THE PLACE AND MANNER OF USE, AND THE LOCATION AND NAMES OF ALL OTHER WORKS OR STREAMS WHICH ARE CROSSED BY, OR CONNECTED WITH, THE SAID WORKS, ARE FULLY AND CORRECTLY DESIGNATED THEREON.

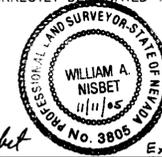


*William A. Nisbet*  
WILLIAM A. NISBET, STATE WATER RIGHT SURVEYOR

**NOTARY PUBLIC CERTIFICATE**

STATE OF NEVADA

COUNTY OF ELKO

SUBSCRIBED AND SWORN TO BEFORE ME THIS 11 DAY OF November, 2005, BY WILLIAM A. NISBET.

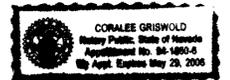

*Conalee Griswold*  
NOTARY PUBLIC IN AND FOR ELKO COUNTY, NEVADA

**BASIS of BEARINGS**

WEST LINE OF THE SW 1/4 SECTION 2, T.35N., R.50E., M.D.M., DETERMINED TO BE S.0°27'33"W., NEVADA STATE PLANE - EAST GRID, CONVERTED TO TRUE NORTH BASIS.

**LEGEND**

- PROPOSED POINT OF DIVERSION (WELL)
- VENT SHAFT



1 inch = 200 ft.

STATE ENGINEER'S USE



CORRECTED MAP TO ACCOMPANY APPLICATION TO CHANGE POINT OF DIVERSION, PLACE AND MANNER OF USE OF A PORTION OF WATER HERETOFORE APPROPRIATED UNDER PERMITS #52999 & 53000

for MINING, MILLING & DEWATERING purposes (S)  
by **NEWMONT GOLD COMPANY**  
from UNDERGROUND sources  
in EUREKA COUNTY

PROJECT NO. 2079.007  
DRAWING NO. W05020  
DATE: NOVEMBER 11, 2005

**CHILTON** Engineering and Surveying, LTD  
(775) 738-2121 421 Court Street Elko, Nevada 89801

**W05020**  
SHT 1 of 2

7922ft

79220T 79219T 79218T 79217T 79216T 79215T (75625T thru 75633T) (74027T thru 74027T) 73556 73555 73554 (73401 thru 73408)