

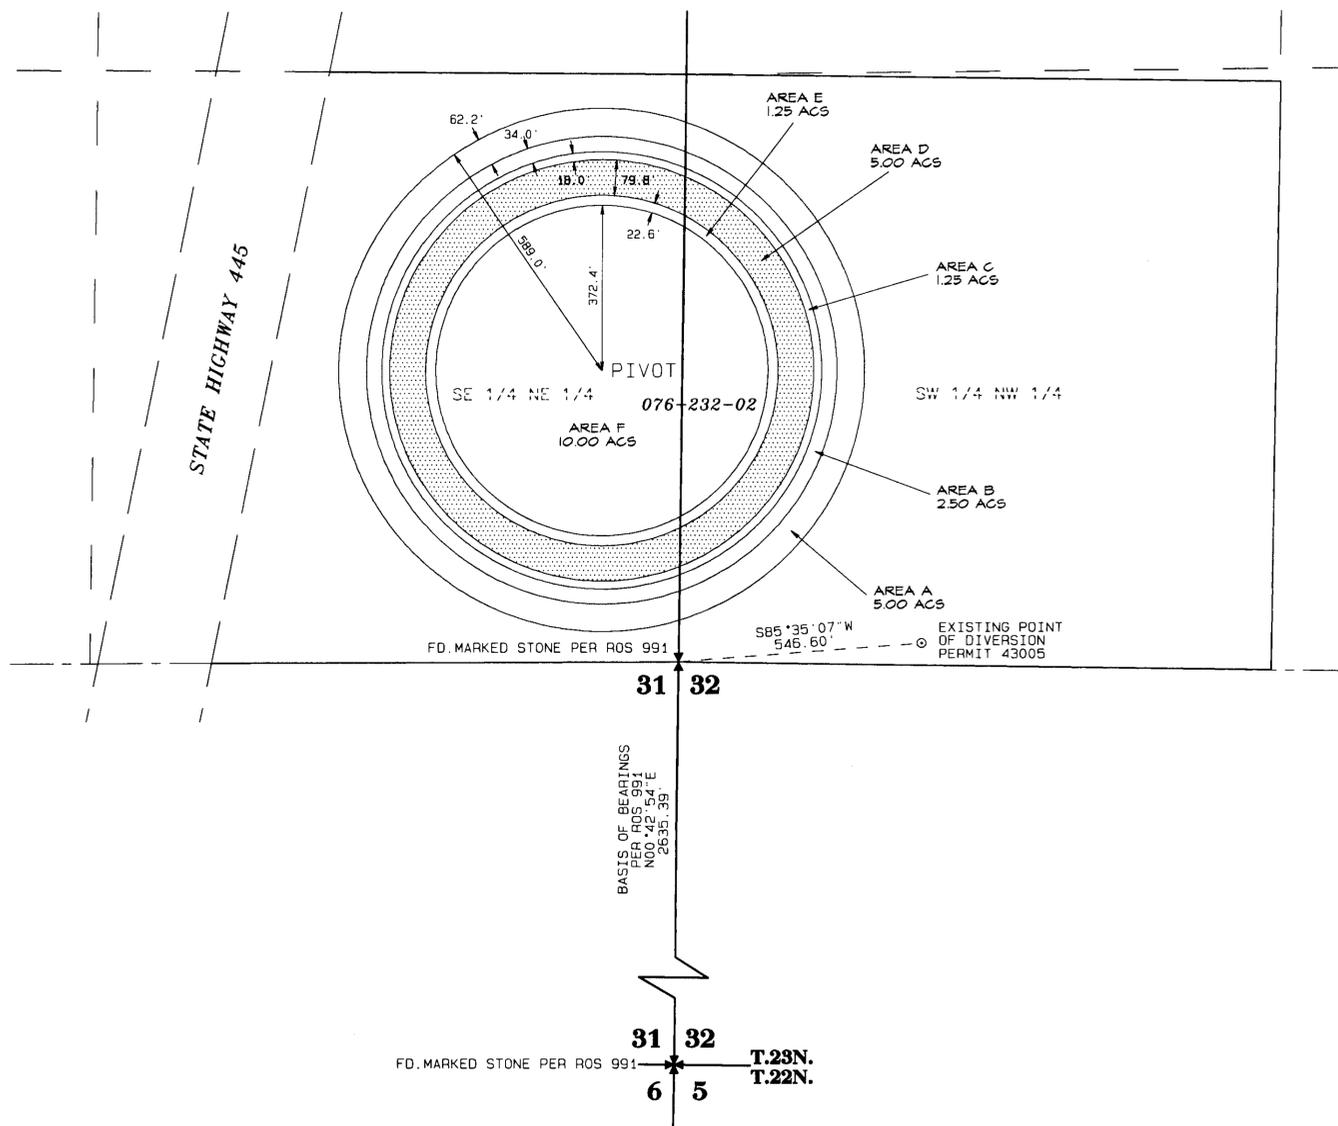


PORTIONS OF SECTIONS 31 & 32, T.23N., R.21E., M.D.M. WASHOE COUNTY, NEVADA

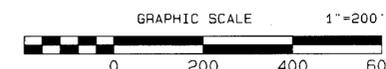

PERMIT 43005 TRANSFER TABLE
4.0 ACRE FEET PER ACRE

AREA	BUYER	SECTION	1/4	1/4	ACRES	TOTAL
A	SMITH	31	SE	NE	3.03	5.00
	SMITH	32	SW	NW	1.97	
B	CONDON	31	SE	NE	1.54	2.50
	CONDON	32	SW	NW	0.96	
C	FRASER	31	SE	NE	0.78	1.25
	FRASER	32	SW	NW	0.47	
D	ROBBINS	31	SE	NE	3.18	5.00
	ROBBINS	32	SW	NW	1.82	
E	FRIEDMAN	31	SE	NE	0.82	1.25
	FRIEDMAN	32	SW	NW	0.43	
F	MOE	31	SE	NE	7.96	10.00
	MOE	32	SW	NW	2.04	
TOTAL					25.00	

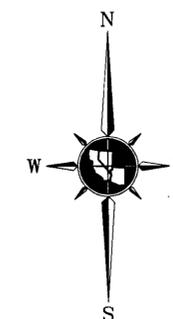

BASIS OF BEARINGS

The bearings for this map are based on Record of Survey Map No. 991 in the Official Records of Washoe County, Nevada, and were determined from the monuments shown as found.


LEGEND:

- PARCEL LINE - WASHOE COUNTY ASSESSOR
- 1/16TH SECTION LINE
- CENTERLINE OF SECTION
- SECTION LINE
- WASHOE COUNTY ASSESSOR'S PARCEL NO.
- WELL / EXISTING POINT OF DIVERSION
- QUARTER SECTION CORNER (PER ROS 991)
- SECTION CORNER (PER ROS 991)
- AREA TO BE REMOVED FROM IRRIGATION UNDER THIS APPLICATION

REFERENCES

1. Record of Survey Map No. 990 in the Official Records of Washoe County, Nevada.
2. Record of Survey Map No. 991 in the Official Records of Washoe County, Nevada.
3. Washoe County Assessor's Book 16, Page 23.
4. Map to Accompany Proof of Beneficial Use for Permit No. 43005.

STATE ENGINEER'S USE

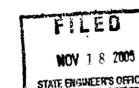

TRI STATE SURVEYING, LTD
1925 E. PRATER WAY
SPARKS, NEVADA 89434
(775) 358-9491 * FAX # 358-3664
JOB #05429.01.RM DDM

MAP TO ACCOMPANY APPLICATION TO CHANGE THE POINT OF DIVERSION AND PLACE OF USE UNDER A PORTION OF PERMIT NO. 43005, CERTIFICATE NO. 11238 FOR IRRIGATION & DOMESTIC PURPOSES BY

LARRY H. ROBBINS and MARLENE ROBBINS

FROM AN UNDERGROUND SOURCE IN WASHOE COUNTY, NEVADA

PORTION OF SECTION 4, T.22N., R.21E., M.D.M. WASHOE COUNTY, NEVADA

STATE OF NEVADA } 55
COUNTY OF WASHOE


I, George G. Lindesmith, being first duly sworn, depose and say that this map, consisting of two sheets, has been correctly drawn to the designated scale from field notes of a survey made by me, or under my supervision and direction, on September 9, 2005, that it truly and correctly represents the proposed location and extent of works used to divert water from an underground source in Washoe County, Nevada, by LARRY H. ROBBINS and MARLENE ROBBINS for irrigation & domestic purposes; that the proposed point of diversion and the boundary of all lands showing by 40-acre subdivision the area proposed to be served are fully and correctly designated thereon.



George G. Lindesmith
State Water-Right Surveyor No. 704




Subscribed and sworn to before me on this 14TH day of
NOVEMBER, 2005.

David C. Chook
Notary Public

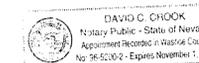

REFERENCES

1. Division of Land Map No. 14 in the Official Records of Washoe County, Nevada.
2. Record of Survey Map No. 1010 in the Official Records of Washoe County, Nevada.
3. Washoe County Assessor's Book 77, Page 34.

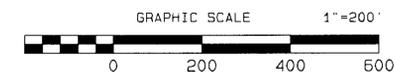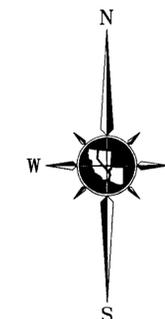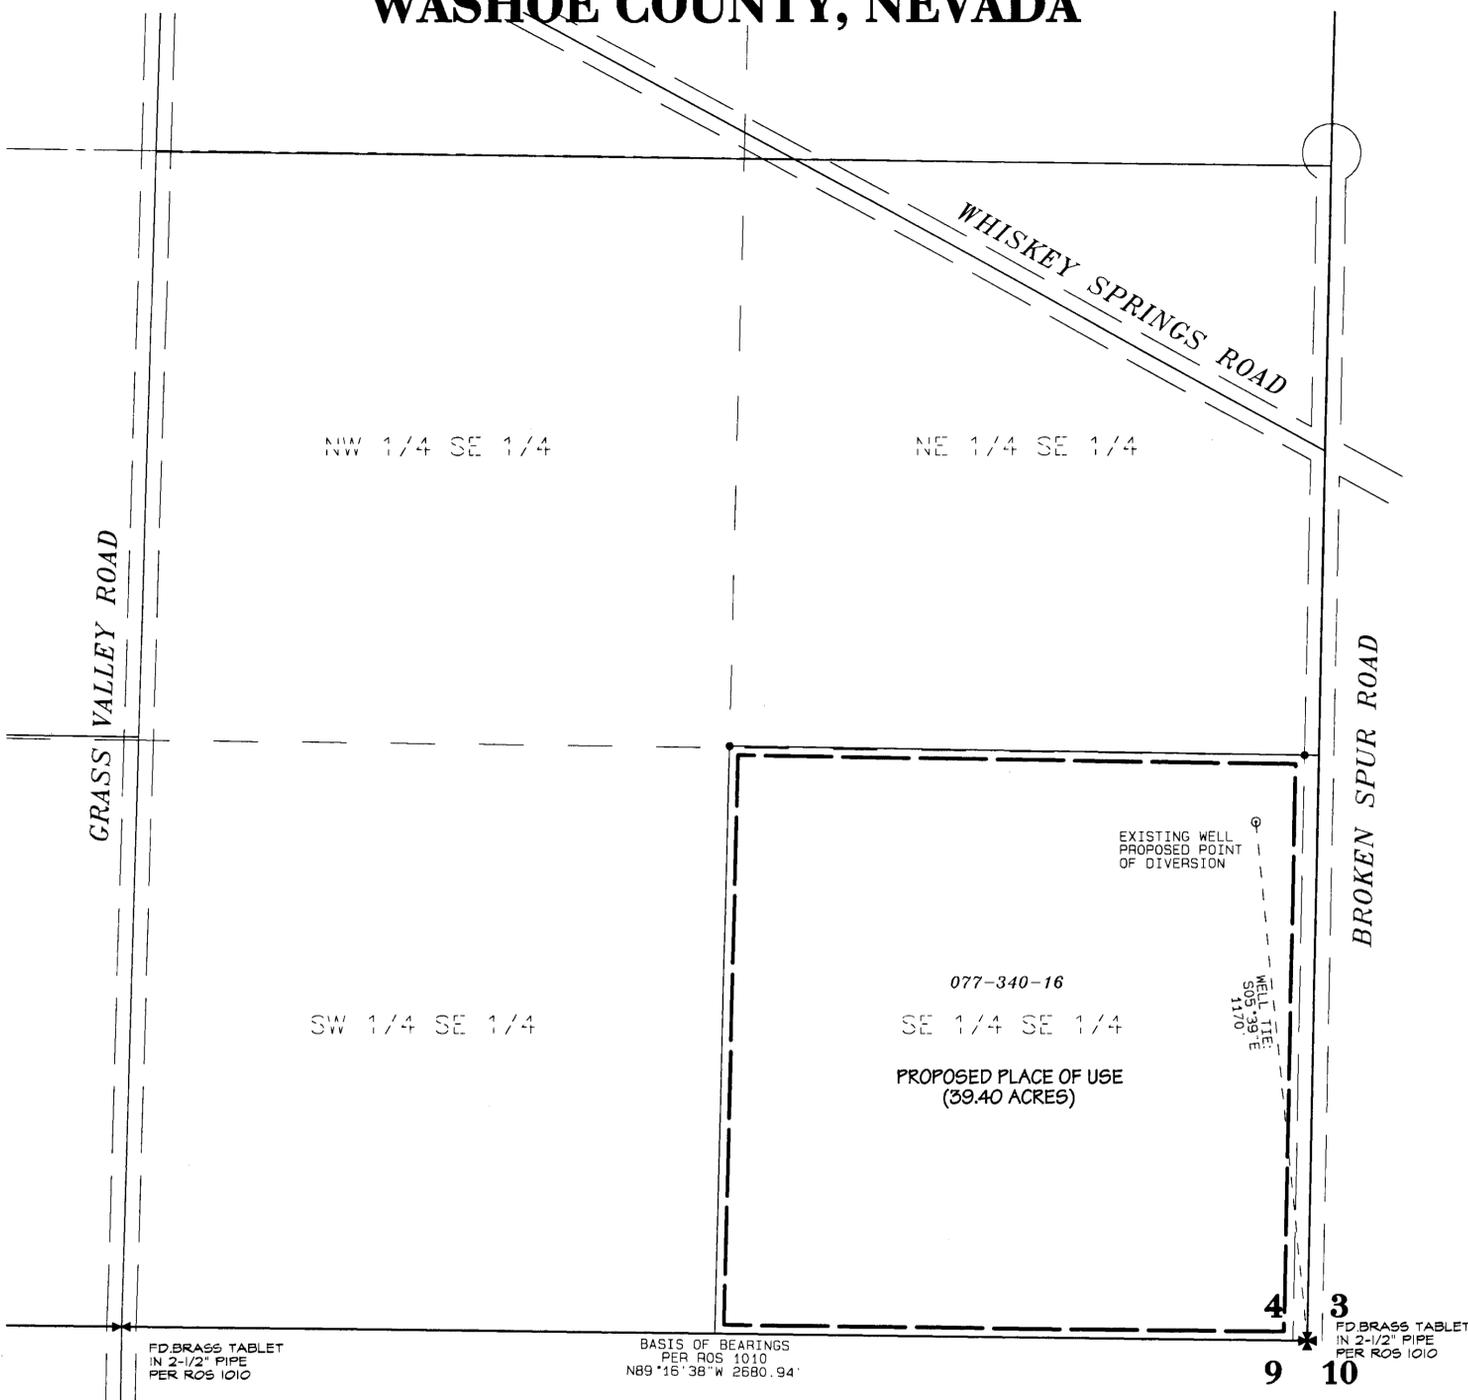


BASIS OF BEARINGS

The bearings for this map are based on Record of Survey Map No. 1010 in the Official Records of Washoe County, Nevada, and were determined from the monuments shown as found.

LEGEND:

- PARCEL LINE - WASHOE COUNTY ASSESSOR
- 1/16TH SECTION LINE
- CENTERLINE OF SECTION
- SECTION LINE
- PLACE OF USE - PERMIT NO. 53303
- WASHOE COUNTY ASSESSOR'S PARCEL NO.
- WELL / PROPOSED POINT OF DIVERSION
- QUARTER SECTION CORNER
- SECTION CORNER
- FOUND T-POST & TAG, RLS 3736

STATE ENGINEER'S USE

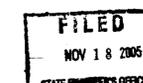

TRI STATE SURVEYING, LTD
1925 E. PRATER WAY
SPARKS, NEVADA 89434
(775) 358-9491 * FAX # 358-3664
JOB #05429.01.RM DDM

MAP TO ACCOMPANY APPLICATION TO CHANGE THE POINT OF DIVERSION AND PLACE OF USE UNDER A PORTION OF PERMIT NO. 43005, CERTIFICATE NO. 11238 FOR IRRIGATION & DOMESTIC PURPOSES BY

LARRY H. ROBBINS and MARLENE ROBBINS
FROM AN UNDERGROUND SOURCE IN WASHOE COUNTY, NEVADA