


PROPOSED PLACE OF USE AND POINT OF DIVERSION WITHIN SECTIONS 19 & 30, T. 22 N., R. 19 E., M.D.M., WASHOE COUNTY, NEVADA.

STATE OF NEVADA } 55
COUNTY OF WASHOE


I, George G. Lindesmith, being first duly sworn, depose and say that this map, consisting of one sheet, has been correctly drawn to the designated scale from field notes of a survey made by me, or under my supervision and direction, on November 9, 2005, that it truly and correctly represents the proposed location and extent of works used to divert water from an underground source in Washoe County, Nevada, by RENOWEST INVESTMENTS, LLC for irrigation and domestic purposes; that the proposed point of diversion and the boundary of all lands showing by 40-acre subdivision the area proposed to be served are fully and correctly designated thereon.

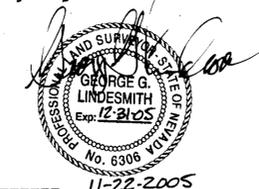

George G. Lindesmith
State Water-Right Surveyor No. 704


Subscribed and sworn to before me on this 22nd day of November, 2005

Rae Ann Loving
Notary Public

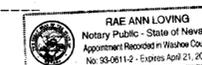

REFERENCES

- USGLO Plat and notes for Township 22 North, Range 18 East, M.D.M., dated June 26, 1912.
- USGLO Plat and notes for Township 22 North, Range 19 East, M.D.M., dated October 14, 1874.
- USGLO Plat and notes for resurvey of Township 22 North, Range 19 East, M.D.M., dated May 23, 1916.
- Land Map No. 33, File No. 578296 of the Official Records of Washoe County, Nevada.
- Washoe County Assessor's Book 79, Page 35.

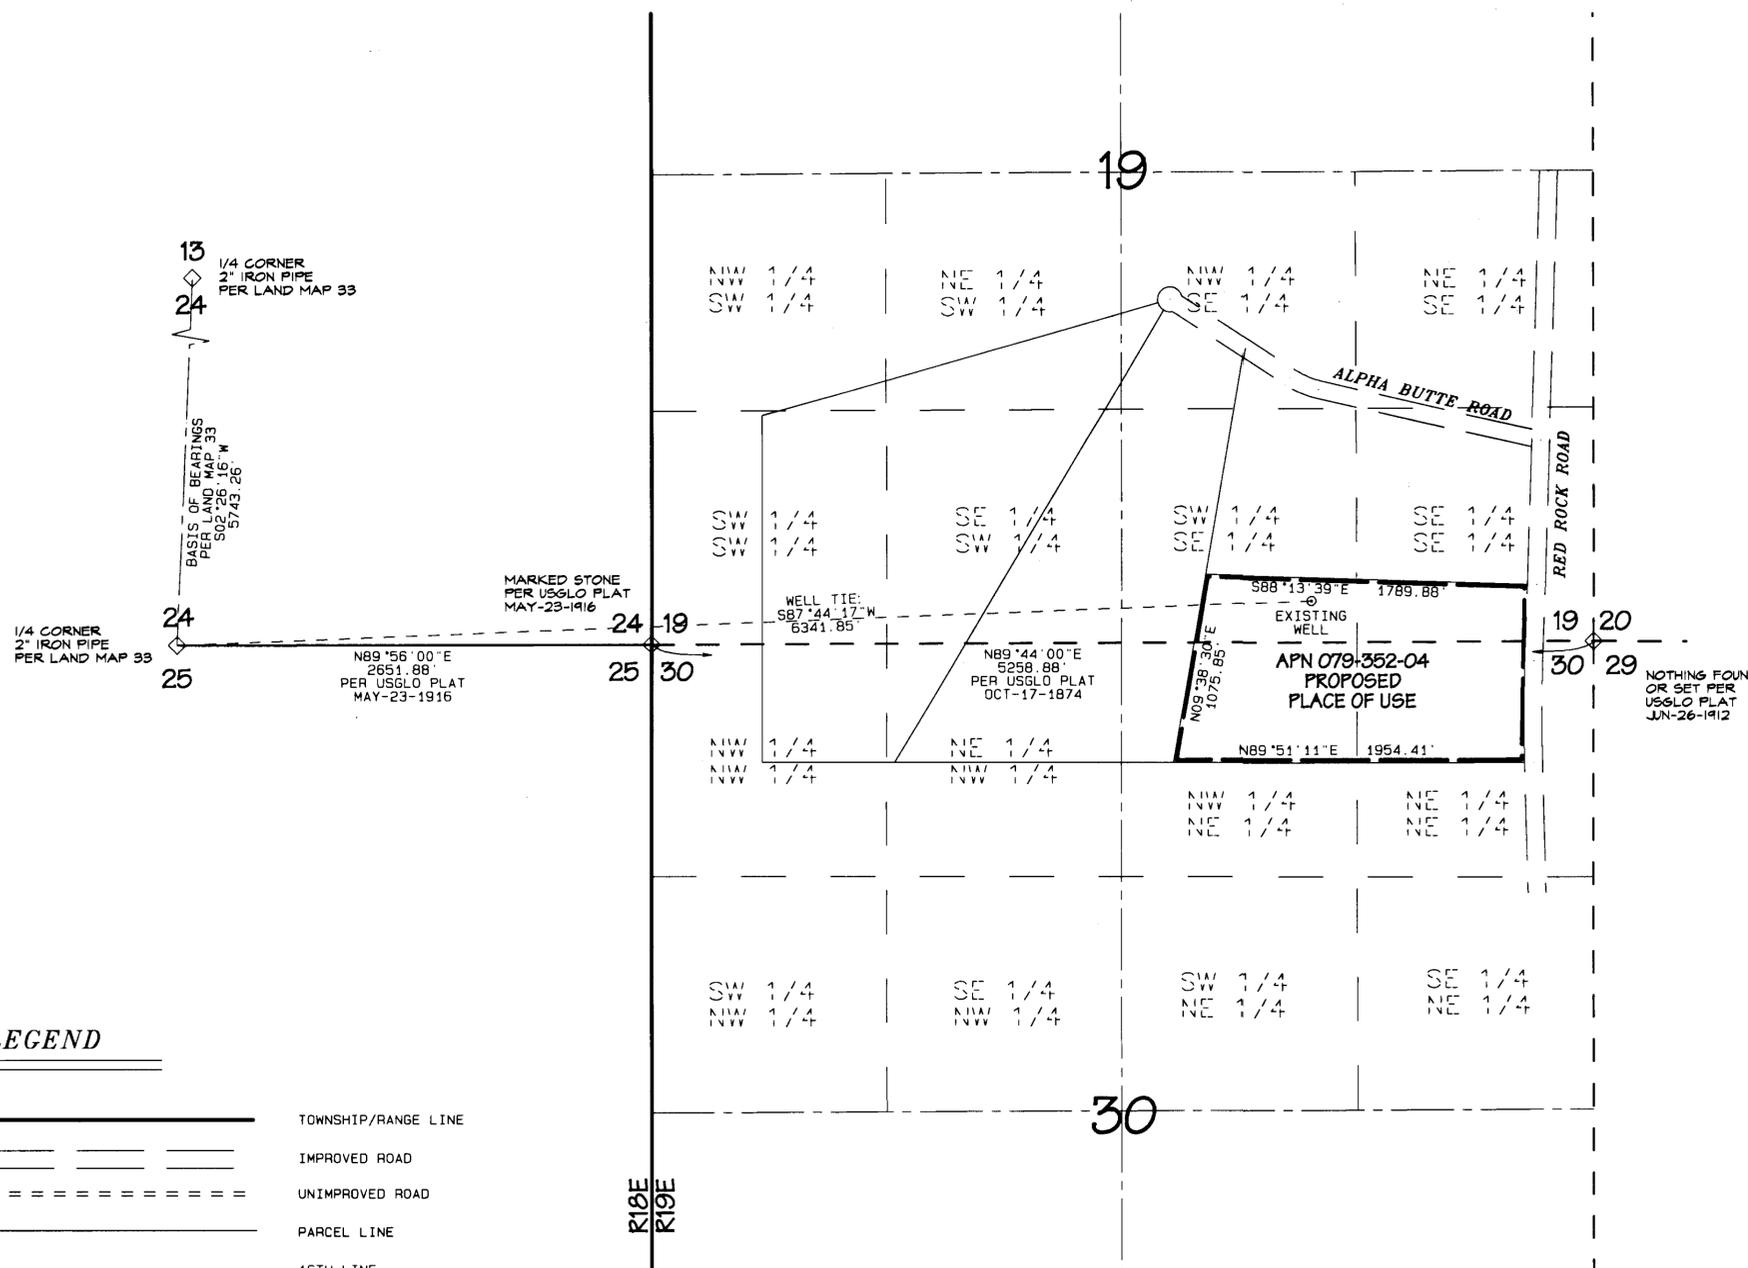

LEGEND

- TOWNSHIP/RANGE LINE
- IMPROVED ROAD
- UNIMPROVED ROAD
- PARCEL LINE
- 16TH LINE
- QUARTER SECTION LINE
- EXISTING CORNER AS DESCRIBED
- SECTION LINE (PROTRACTED)
- DITCH OR DRAINAGE
- P.O.D. TIE
- EXISTING WELL/ PROPOSED POINT OF DIVERSION
- PROPOSED PLACE OF USE
- WASHOE COUNTY ASSESSORS PARCEL NO.

APN 049-030-25

NOTES



- For existing point of diversion and place of use refer to map supporting Applications 66458 and 66459.

STATE ENGINEER'S USE

73522, 73523



2005 NOV 23 11 02 AM

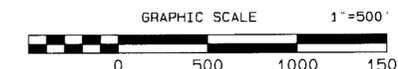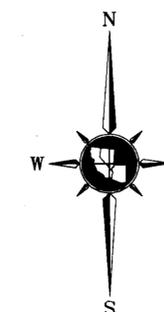

BASIS OF BEARINGS

Identical to those found on Land Map No. 33, recorded as File No. 578296 in the Official Records of Washoe County, Nevada. The North-South centerline of Section 24, T. 22 N., R. 18 E., M.D.M., bearing as found therein taken as: North 02°26'16" East.



TRI STATE SURVEYING, LTD.

1925 E. PRATER WAY
SPARKS, NEVADA 89434
(775) 358-9491 - FAX: (775) 358-3664

JOB #05438.01.RM

RRM

MAP TO ACCOMPANY APPLICATION TO CHANGE THE POINT OF DIVERSION, PLACE OF USE AND MANNER OF USE PORTIONS OF WATER UNDER PERMIT NOS. 66958 AND 66959 FOR IRRIGATION AND DOMESTIC PURPOSES BY

RENOWEST INVESTMENTS, LLC

FROM AN UNDERGROUND SOURCE
IN WASHOE COUNTY, NEVADA