


MAP TO ACCOMPANY APPLICATION FOR PERMIT TO APPROPRIATE THE PUBLIC WATERS  
OF THE STATE OF NEVADA, FOR COMMERCIAL PURPOSES

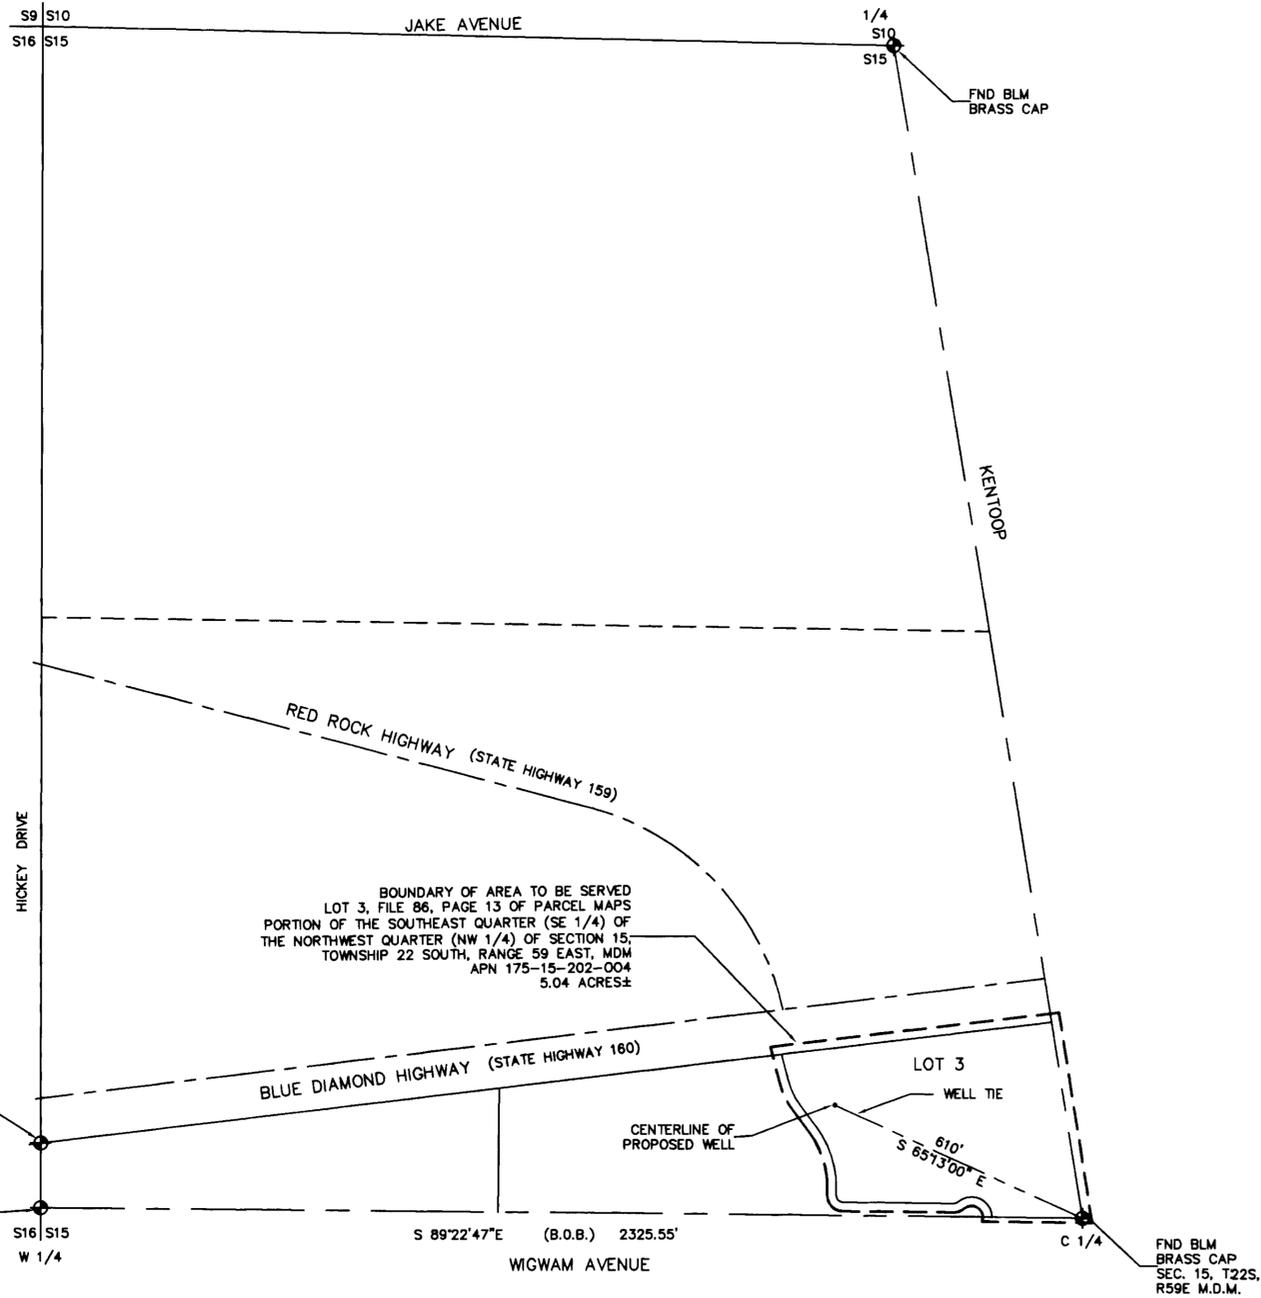

NORTHWEST QUARTER (NW 1/4)  
SECTION 15, TOWNSHIP 22 SOUTH, RANGE 59 EAST, M.D.M.

BASIS OF BEARINGS

N 89°22'47\" W BEING THE SOUTH LINE OF THE NORTHWEST QUARTER (NW 1/4) OF SECTION 15, TOWNSHIP 22 SOUTH, RANGE 59 EAST, M.D.M. PER FILE 86, PAGE 13 OF PARCEL MAPS

LEGEND

B.O.B. BASIS OF BEARINGS  
 MONUMENTS FOUND AS SHOWN

I, ROBERT FULSTONE, BEING FIRST DULY SWORN DEPOSE AND SAY THAT THIS MAP CONSISTING OF ONE SHEET HAS BEEN CORRECTLY DRAWN TO THE DESIGNATED SCALE FROM THE FIELD NOTES OF THE SURVEY MADE UNDER MY SUPERVISION AND DIRECTION ON 11/23/2005 AND THAT IT TRULY AND CORRECTLY REPRESENTS THE PROPOSED LOCATION AND EXTENT OF THE WORKS USED TO DIVERT WATER FROM AN UNDERGROUND SOURCE IN THE LAS VEGAS VALLEY BASIN BY RONALD R. ERSKINE FOR COMMERCIAL USE. THAT THE PROPOSED POINT OF DIVERSION, THE APPROXIMATE LOCATION AND SIZE OF THE DIVERTING CHANNEL OR OTHER CONDUIT, THE PLACE AND MANNER OF USE AND THE LOCATION AND USE OF ALL OTHER STREAMS, WHICH ARE CROSSED OR CONNECTED WITH THE SAID WORKS ARE FULLY AND CORRECTLY DESIGNATED THEREON.

ROBERT FULSTONE  
 STATE WATER RIGHTS SURVEYOR  
 NEVADA CERTIFICATE NO. 639



ACKNOWLEDGEMENT

STATE OF NEVADA  
 COUNTY OF CLARK

THIS INSTRUMENT WAS ACKNOWLEDGED BEFORE ME ON 12/5/05  
 BY ROBERT FULSTONE



RYAN P. SKAGGS  
 NOTARY PUBLIC IN AND FOR SAID COUNTY AND STATE  
 MY COMMISSION EXPIRES ON FEB. 19, 2008

STATE ENGINEER'S USE



MAP TO ACCOMPANY APPLICATION FOR PERMIT TO APPROPRIATE THE PUBLIC WATERS OF THE STATE OF NEVADA, FOR COMMERCIAL PURPOSES.

FOR: RONALD R. ERSKINE  
 PURPOSE: COMMERCIAL  
 FROM: AN UNDERGROUND SOURCE IN CLARK COUNTY, NEVADA

DRAWN BY: MONARCH DESIGN	FULSTONE ENTERPRISES
DATE: 12/1/2005	940 S. MARTIN LUTHER KING BOULEVARD
DWG #: LL2-18	LAS VEGAS, NV 89109
FILE NAME: FB1-3470B	PHONE (702) 382-8141 FAX (702) 382-3103
SCALE: 1" = 200'	EMAIL: fel@wizard.com

