


NE 1/4 SECTION 12, T. 21S., R. 53E.,
M.D.M. NYE COUNTY

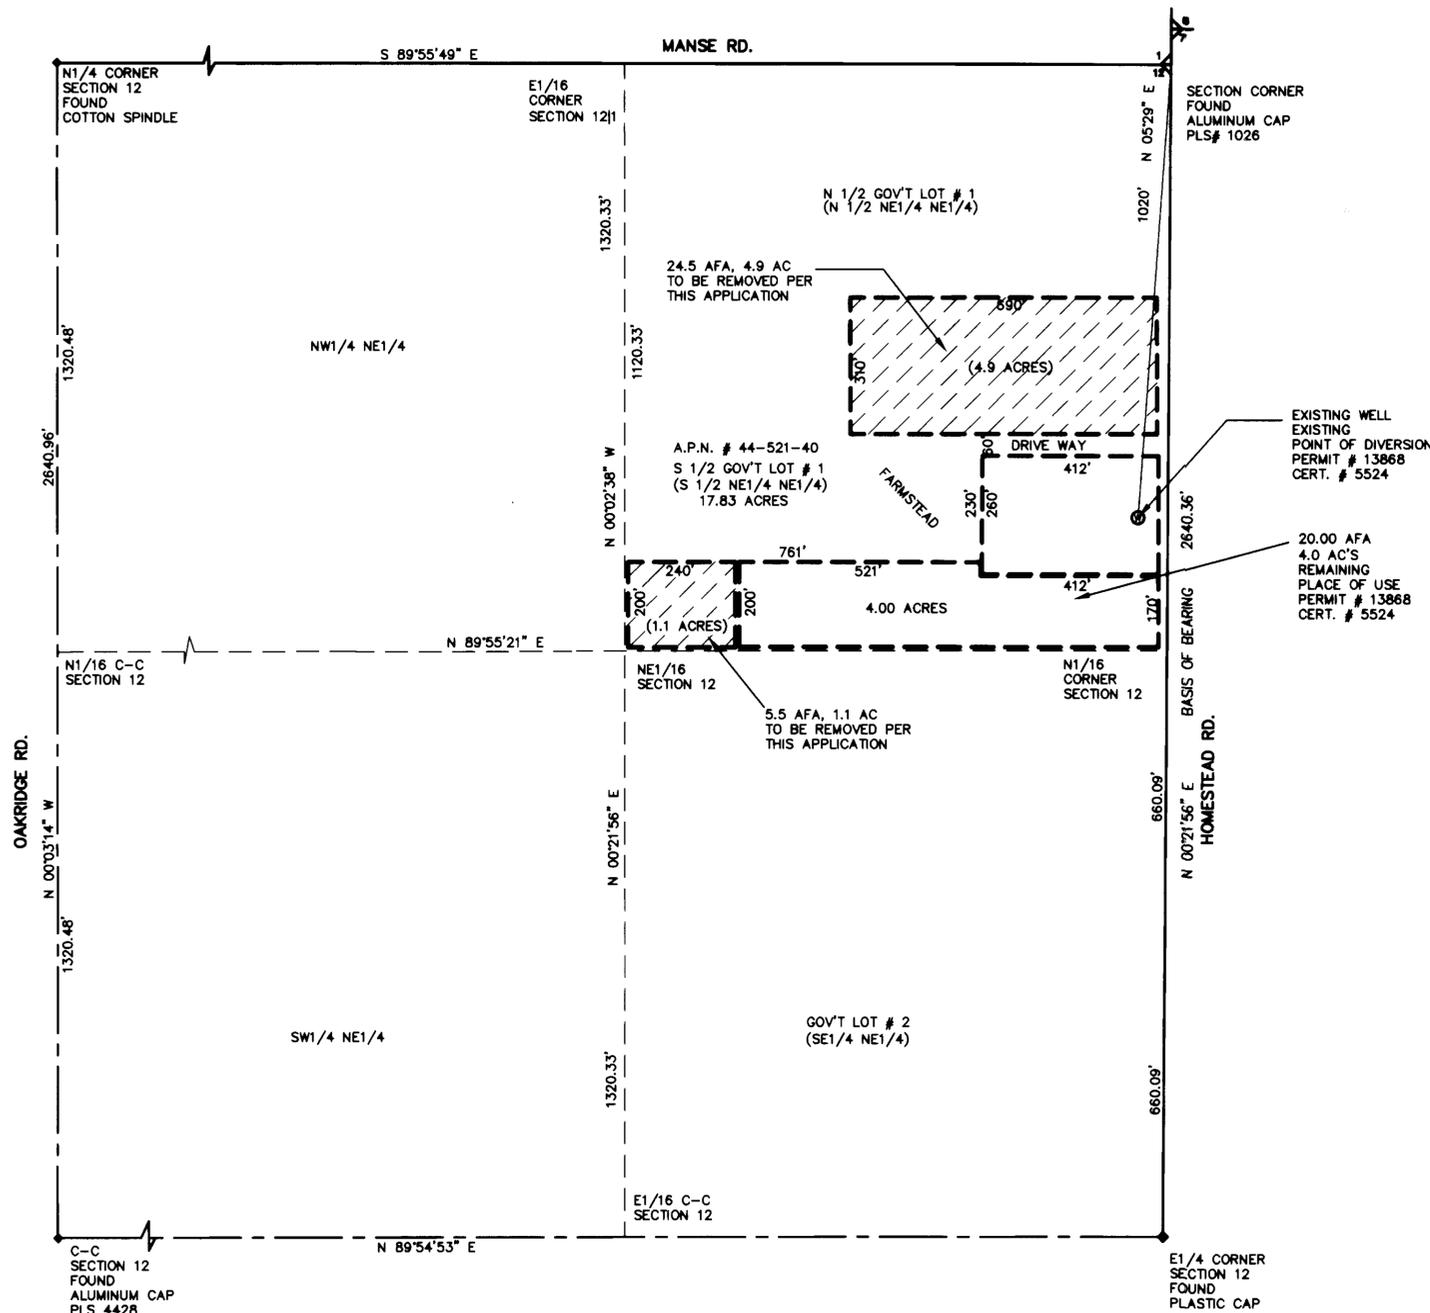

SURVEYOR'S CERTIFICATE:

STATE OF NEVADA }
COUNTY OF NYE } SS

I, DAVID A. RICHARDS, BEING FIRST DULY SWORN, DEPOSE AND SAY THAT THIS MAP, CONSISTING OF 1 SHEET, NUMBERED SHEET 1 OF 2, HAS BEEN CORRECTLY DRAWN TO THE DESIGNATED SCALE FROM FIELD NOTES OF A SURVEY MADE BY ME, OR UNDER MY SUPERVISION AND DIRECTION, BETWEEN THE 3RD OF OCTOBER, 2005 AND THE 6TH OF OCTOBER, 2005; THAT IT TRULY AND CORRECTLY REPRESENTS THE EXISTING LOCATION AND EXTENT OF THE WORKS USED TO DIVERT WATER FROM UNDERGROUND, IN THE COUNTY OF NYE, STATE OF NEVADA, BY NASSIRI LIVING TRUST FOR IRRIGATION USE PURPOSES. THAT THE EXISTING POINT OF DIVERSION, THE APPROXIMATE LOCATION AND SIZE OF THE DIVERTING CHANNEL OR OTHER WORKS OR STREAMS WHICH ARE CROSSED BY, OR CONNECTED WITH THE SAID WORKS, ARE FULLY AND CORRECTLY DESIGNATED THEREON.

David A. Richards Jan. 7, 2006
DAVID A. RICHARDS, NEVADA PLS 10026
WATER RIGHT SURVEYOR No. 1068

SUBSCRIBED AND SWORN TO BEFORE ME

THIS 9th DAY OF January, 2006

Jean Marie Donallo

NOTARY PUBLIC IN AND FOR Nye County, NV

MY COMMISSION EXPIRES 6.26.08




REFERENCE

1. PARCEL MAP FILE #52409 DATED: 02/06/02
2. REF. MAP FOR 1/4 SECTION BREAK DOWN, A.O.F. AS PERMIT #13868 FILED OCT. 24, 1962, DIV. OF WATER RESOURCES

BASIS OF BEARING

N00°21'56"E BEING THE BEARING OF THE EAST LINE OF THE NE 1/4 OF SEC. 12 T.21S., R.53E., M.D.B.&M. OF PARCEL MAP FILE NO. 52409 DATED 02/06/02, IN THE OFFICE OF THE COUNTY RECORDER, NYE COUNTY, NEVADA.

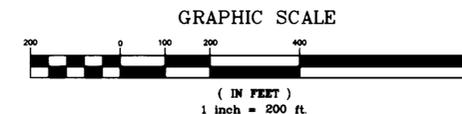

CIVIL WISE SERVICES
1240 E STATE ST STE 101, PAHRUMP, NEV. 89048 (775) 751-1413

STRIP MAP IN SUPPORT OF
APPLICATION TO CHANGE P.O.D., & P.O.U.
FOR IRRIGATION
NYE COUNTY, NEVADA

PREPARED FOR:
NASSIRI LIVING TRUST

SCALE: 1" = 200'	SHEET 1 OF 2	JOB NUMBER: 805-39
---------------------	-----------------	-----------------------


STATE ENGINEER'S USE: 73581

FILED
JAN 17 2006
STATE ENGINEER'S OFFICE

APPLICATION NO. 73581

MAP TO ACCOMPANY APPLICATION TO CHANGE THE POINT OF DIVERSION AND PLACE OF USE OF A PORTION OF WATER AS APPROPRIATED UNDER PERMIT #13868, CERTIFICATE #5524 FOR IRRIGATION USE PURPOSES BY NASSIRI LIVING TRUST FROM "UNDERGROUND" IN NYE COUNTY, NEVADA

NW 1/4 OF SECTION 31, T.21 S., R54E., M.D.M. NYE COUNTY, NEVADA

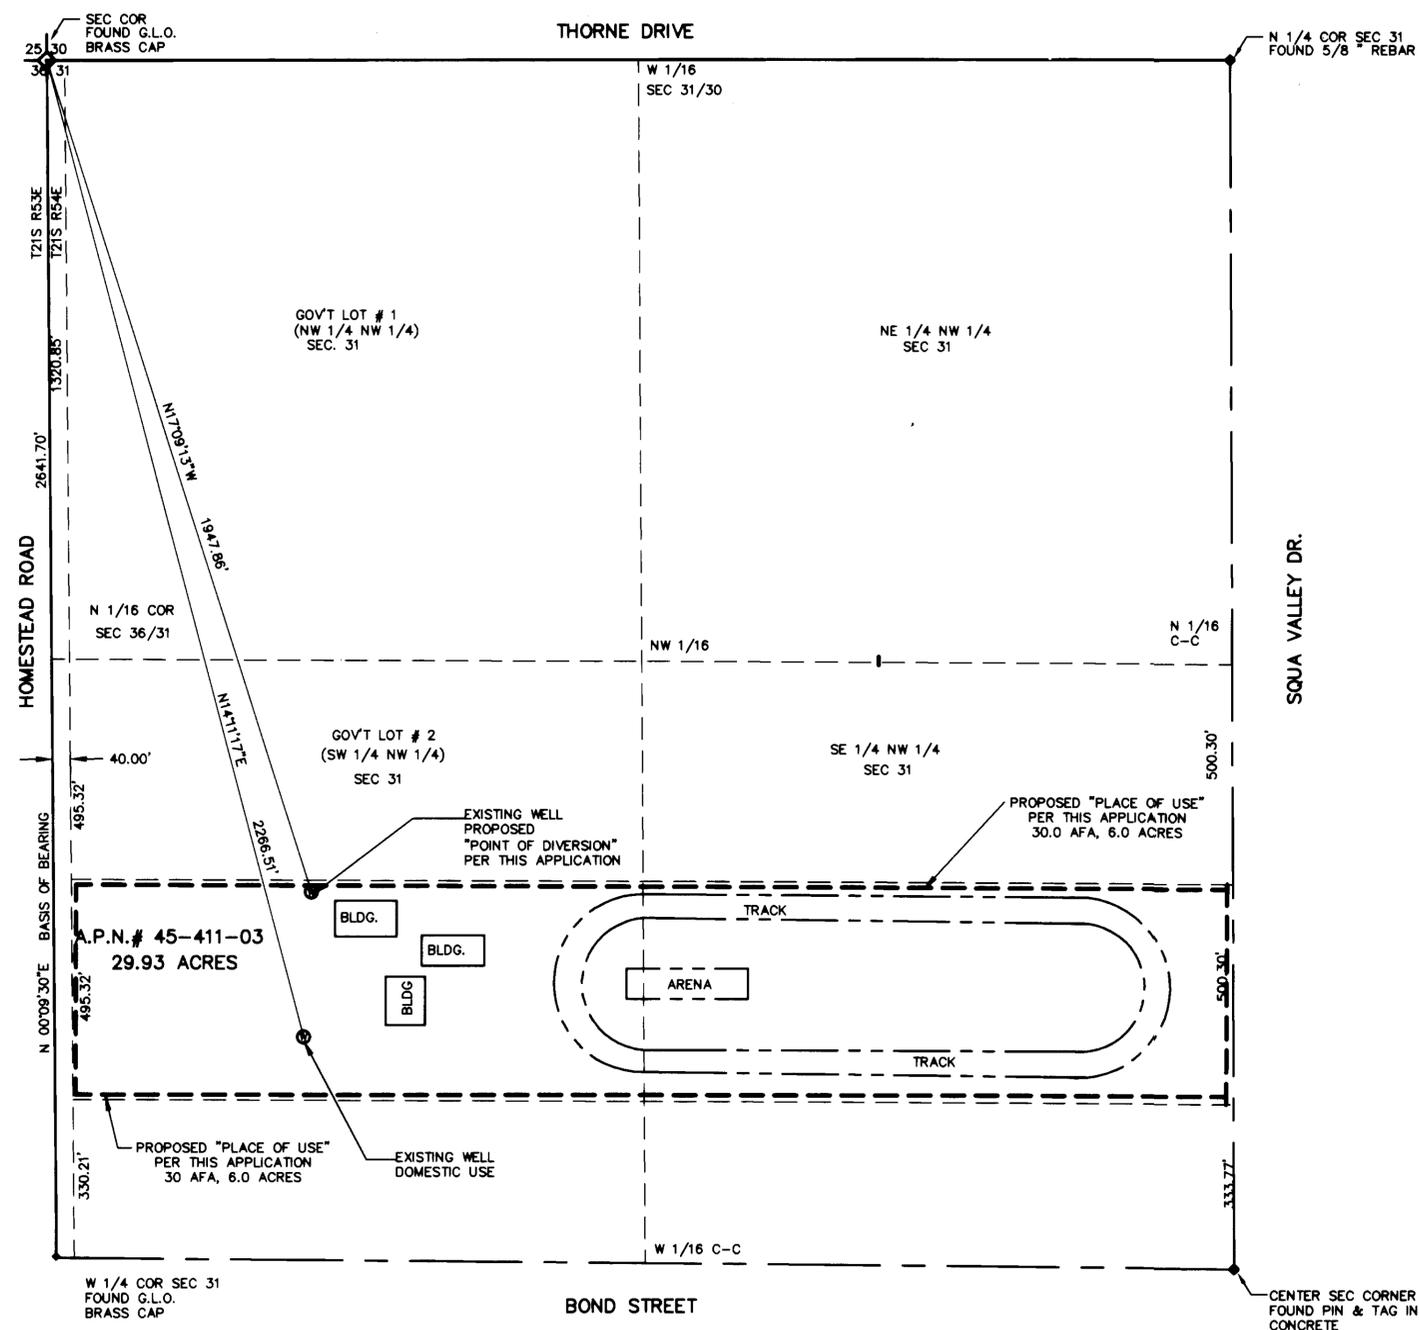

SURVEYOR'S CERTIFICATE:

STATE OF NEVADA }
 COUNTY OF NYE } SS

I, DAVID A. RICHARDS, BEING FIRST DULY SWORN, DEPOSE AND SAY THAT THIS MAP, CONSISTING OF 1 SHEET, NUMBERED SHEET 2 OF 2, HAS BEEN CORRECTLY DRAWN TO THE DESIGNATED SCALE FROM FIELD NOTES OF A SURVEY MADE BY ME OR UNDER MY SUPERVISION AND DIRECTION, BETWEEN THE 3 TH OF OCT., 2005 AND THE 7TH OF OCT., 2005; THAT IT TRULY AND CORRECTLY REPRESENTS THE PROPOSED LOCATION AND EXTENT OF THE WORKS USE TO DIVERT WATER FROM UNDERGROUND, IN THE COUNTY OF NYE, STATE OF NEVADA, BY NASSIRI LIVING TRUST FOR IRRIGATION USE PURPOSES, THAT THE PROPOSED POINT OF DIVERSION, THE APPROXIMATE LOCATION AND SIZE OF THE DIVERTING CHANNEL OR OTHER WORKS OR STREAMS WHICH ARE CROSSED BY, OR CONNECTED WITH THE SAID WORKS, ARE FULLY AND CORRECTLY DESIGNATED THEREON.

David A. Richards JAN 9, 2006
 DAVID A. RICHARDS, NEVADA PLS 10028
 WATER RIGHT SURVEYOR No. 1068

SUBSCRIBED AND SWORN TO BEFORE ME

THIS 9th DAY OF JANUARY, 2006

Joan Marie Vanalle
 NOTARY PUBLIC IN AND FOR NYE COUNTY, NV

MY COMMISSION EXPIRES 6-26-08



REFERENCE

- CAL-VISTA SUBDIVISION, DOC. # 17521 RECORDED FEB. 1, 1980 AT THE NYE COUNTY RECORDER OFFICE, NYE CO., NEVADA

BASIS OF BEARING

N00°09'30"E BEING THE WEST LINE OF N.W. 1/4 OF SECTION 31, T. 21 S., R. 54 E. M.D.M. NYE COUNTY, NEVADA AS PER CAL- VISTA SUBDIVISION, MAP DOC. No. 17521, RECORDED FEB. 1, 1980 AT THE NYE COUNTY RECORDER OFFICE, NYE COUNTY, NEVADA.



GRAPHIC SCALE



(IN FEET)
 1 inch = 200 ft.

REV'D 1-4-06

CIVILWISE SERVICES
 1191 W. BETTY AVE., PAHRUMP, NEV. 89060 (775) 751-1413

POU MAP IN SUPPORT OF
 APPLICATION TO CHANGE P.O.D., &
 P.O.U., FOR IRRIGATION PURPOSES
 IN NYE COUNTY, NEVADA

PREPARED FOR
 NASSIRI LIVING TRUST AND NASIRI, FRED TRS

SCALE: 1" = 200'	SHEET 2 OF 2	JOB NUMBER: 805-39
---------------------	-----------------	-----------------------

STATE ENGINEER USE:

FILED
 JAN 17 2006

APPLICATION NO. 73581
 MAP TO ACCOMPANY APPLICATION TO
 CHANGE THE POINT OF DIVERSION,
 & PLACE OF USE, OF A PORTION OF
 PERMIT #13868, CERT. # 5524 FOR
 IRRIGATION USE PURPOSES
 BY NASSIRI LIVING TRUST
 FROM "UNDERGROUND"
 IN NYE COUNTY, NEVADA