


# PROPOSED PLACE OF USE AND POINT OF DIVERSION A PORTION OF THE SW 1/4 OF SECTION 26, T.23N., R.20E., M.D.M. WASHOE COUNTY, NEVADA.

STATE OF NEVADA }  
COUNTY OF WASHOE } SS

I, George G. Lindesmith, being first duly sworn, depose and say that this map, consisting of one sheet, has been correctly drawn to the designated scale from field notes of a survey made by me, or under my supervision and direction, during the month of December, 2005; that it truly and correctly represents the proposed location and extent of works used to divert water from an underground source in Washoe County, Nevada, by RUSTIN S. SMITH and SUE ANN COOK for irrigation & domestic purposes; that the proposed point of diversion and the boundary of all lands shown by 40-acre subdivision within the area proposed to be served are fully and correctly designated thereon.

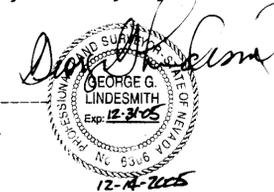

George G. Lindesmith  
State Water-Right Surveyor No. 704




Subscribed and sworn to before me on this 14<sup>TH</sup> day of  
DECEMBER, 2005.



*David C. Crook*  
Notary Public

### REFERENCES

- Record of Survey Map No. 963, File No. 414556, Official Records, Washoe County, Nevada.
- Land Map No. 7, File No. 414557, Official Records, Washoe County, Nevada.
- Map to Accompany Application No. 68947 on file in the office of the Nevada State Engineer.
- Washoe County Assessor's Book 76, Page 21.

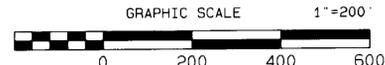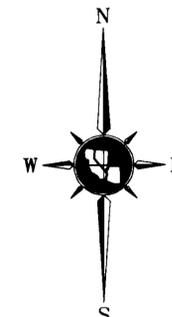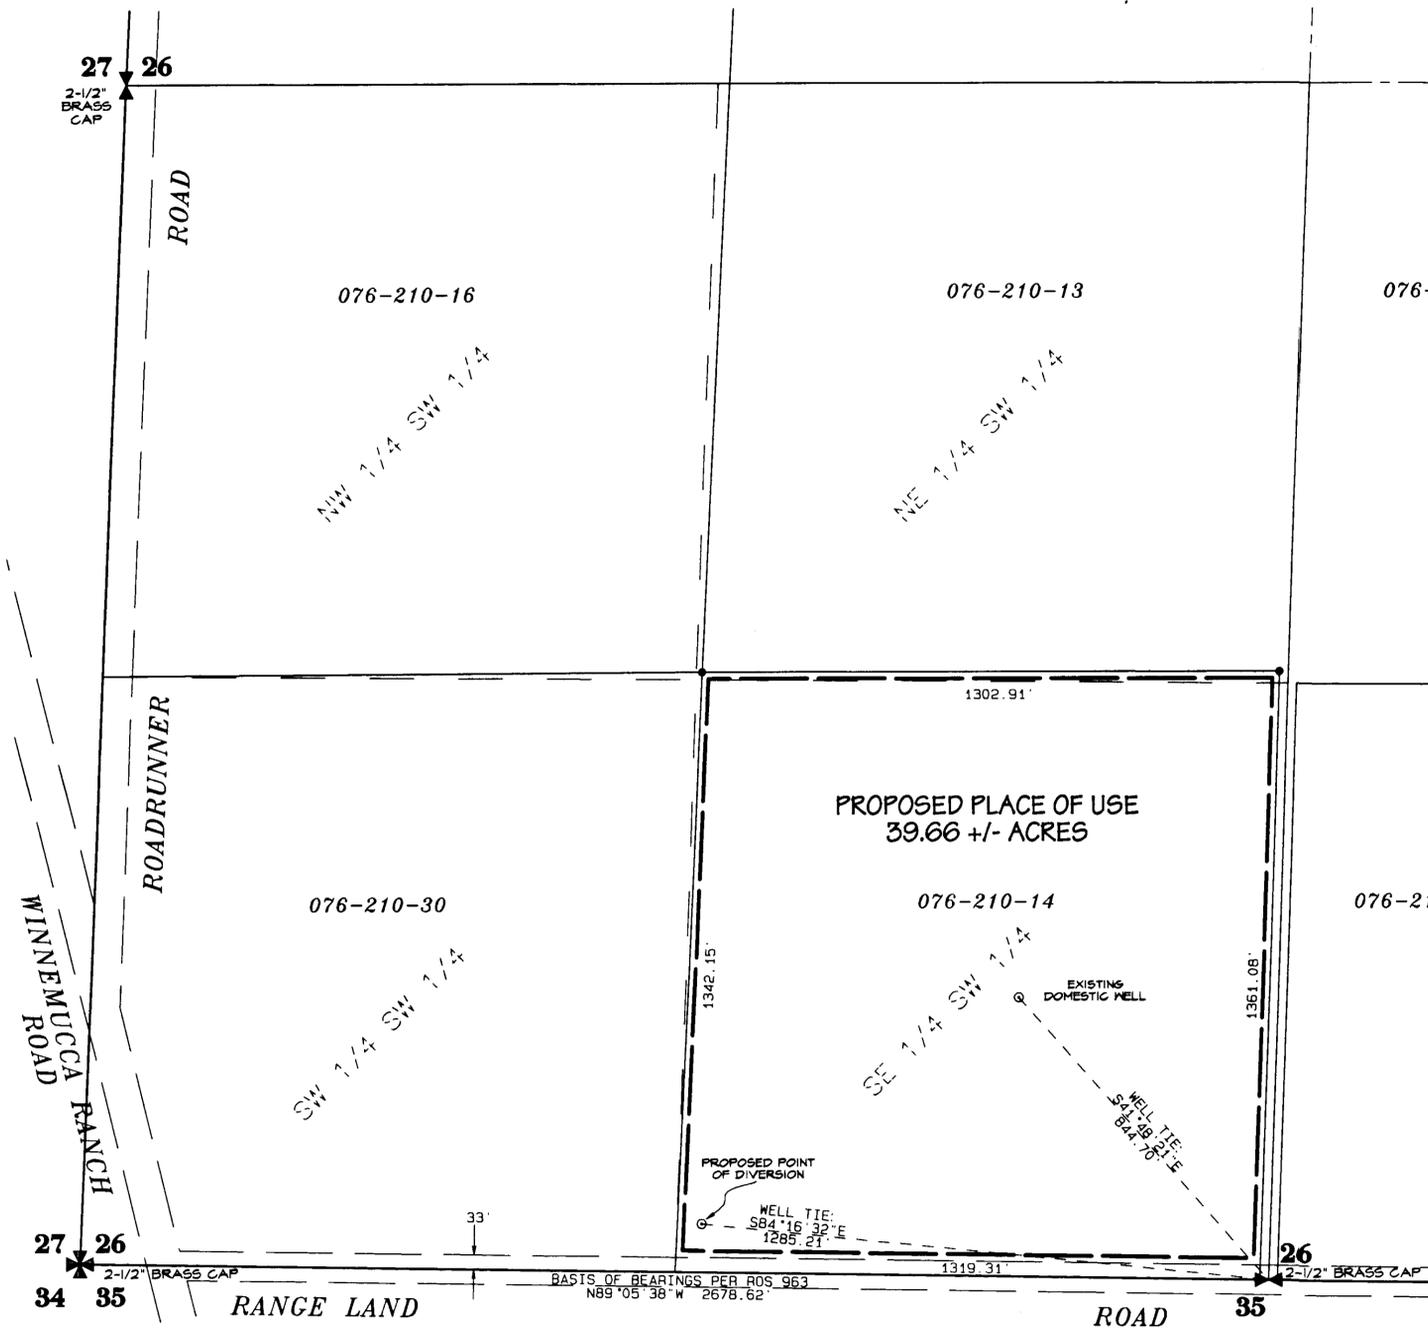

### BASIS OF BEARINGS

Identical to those found on Record of Survey Map No. 963, recorded as File No. 414556 in the Official Records of Washoe County, Nevada.


### NOTES

1. For Existing Point of Diversion and Place of Use, refer to the map supporting Permit No. 68947, on file in the office of the Engineer.

### LEGEND

	PARCEL LINE - WASHOE COUNTY ASSESSOR	076-210-14	WASHOE COUNTY ASSESSOR'S PARCEL NO.
	1/16TH SECTION LINE		WELL / PROPOSED POINT OF DIVERSION
	CENTERLINE OF SECTION		QUARTER SECTION CORNER (PER ROS 963)
	SECTION LINE		SECTION CORNER (PER ROS 963)
	PROPOSED PLACE OF USE		FOUND T-POST & TAG, RLS 3736
	ROAD		
	WELL TIE		

### STATE ENGINEER'S USE

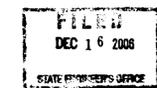

**TRI STATE SURVEYING, LTD**  
1925 E. PRATER WAY  
SPARKS, NEVADA 89434  
(775) 358-9491 \* FAX: (775) 358-3664

JOB 05573.01.RM DDM

MAP TO ACCOMPANY APPLICATION TO CHANGE THE POINT OF DIVERSION AND PLACE OF USE OF A PORTION OF WATER UNDER PERMIT NO. 68947, FOR IRRIGATION AND DOMESTIC PURPOSES

BY  
**RUSTIN S. SMITH  
and SUE ANN COOK**

FROM AN UNDERGROUND SOURCE  
IN WASHOE COUNTY, NEVADA