

STATE OF NEVADA)

) ss

COUNTY OF CARSON CITY)

I, JOSEPH L. CYPHERS, BEING FIRST DULY SWORN, DEPOSE AND SAY THAT THIS MAP, CONSISTING OF ONE SHEET, NUMBERED FROM 1 TO 1, INCLUSIVE, HAS BEEN CORRECTLY DRAWN TO THE DESIGNATED SCALE FROM FIELD NOTES OF A SURVEY MADE BY ME, OR UNDER MY SUPERVISION AND DIRECTION, ON THE 9TH OF NOVEMBER 2005 AND FROM MAPS OF PREVIOUS SURVEYS; THAT IT TRULY AND CORRECTLY REPRESENTS THE PROPOSED LOCATION AND EXTENT OF THE WORKS USED TO DIVERT WATER FROM AN UNDERGROUND SOURCE IN LYON COUNTY, NEVADA, BY THE STATE OF NEVADA, DEPARTMENT OF CONSERVATION, DIVISION OF STATE PARKS, FOR RECREATION AND DOMESTIC PURPOSES; THAT THE PROPOSED POINTS OF DIVERSION, THE LOCATIONS AND SIZE OF THE DIVERTING CHANNELS OR CONDUITS, THE PLACES AND MANNER OF USE, AND THE LOCATIONS AND NAMES OF ALL OTHER WORKS OR STREAMS WHICH ARE CROSSED BY, OR CONNECTED WITH THE SAID WORKS, ARE FULLY AND CORRECTLY DESIGNATED THEREON.

Joseph L. Cypher
(STATE WATER RIGHTS SURVEYOR 797)


SUBSCRIBED AND SWORN TO BEFORE ME

THIS 13th DAY OF December, 2005

Joy G. Elmwood
NOTARY PUBLIC IN AND FOR CARSON CITY, NEVADA
MY COMMISSION EXPIRES July 29, 2009



SCALE 1" = 600'

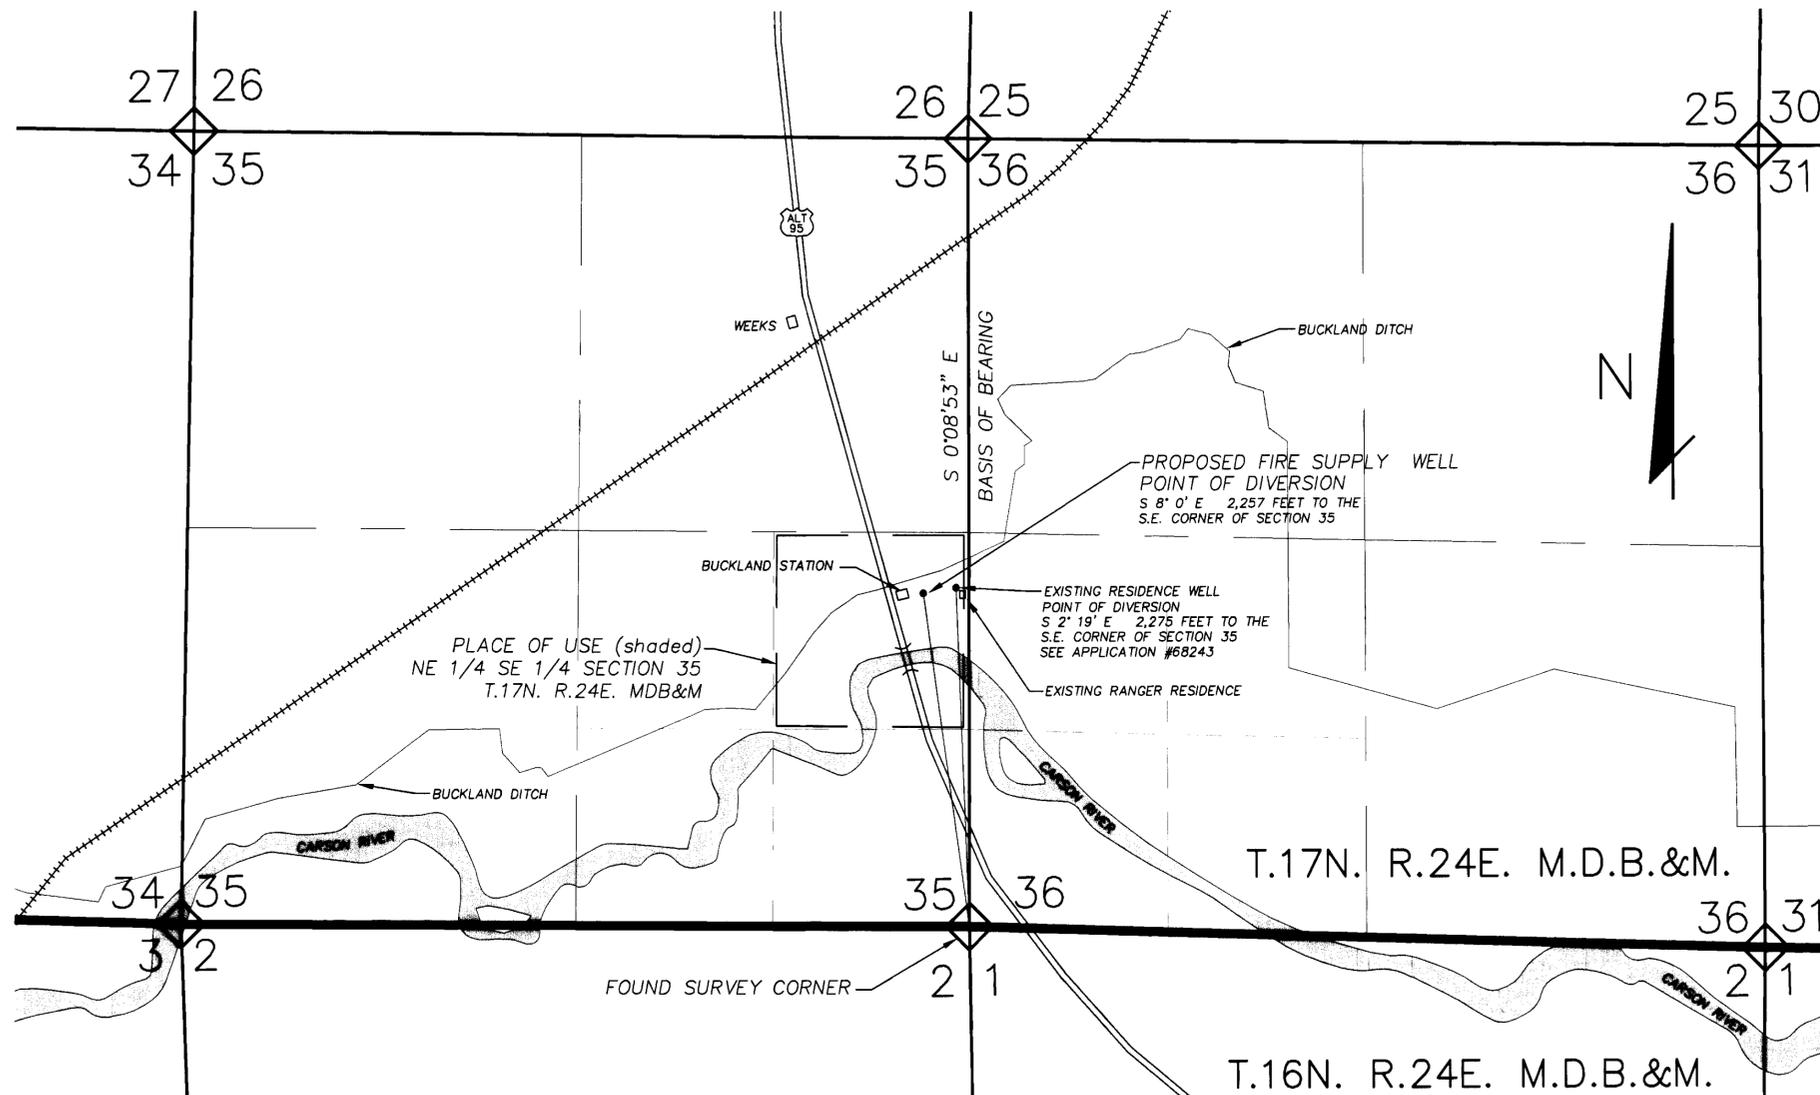

NOTES:

- 1. BASIS OF BEARINGS - EAST LINE OF SECTION 35, T.17N., R.24E., MDB&M
- 2. LOCATIONS OF STREAMS, DITCHES, ROADS AND OTHER FEATURES ARE APPROXIMATE
- 3. WATER IS TO BE DIVERTED THROUGH PIPES AND FIRE HYDRANTS TO PROVIDE FIRE PROTECTION FLOWS FOR THE HISTORIC BUCKLAND STATION STRUCTURES

STATE ENGINEER'S USE

FILED
DEC 19 2005

MAP TO ACCOMPANY APPLICATION TO APPROPRIATE WATER FOR FIRE PROTECTION USE BY THE STATE OF NEVADA, DEPARTMENT OF CONSERVATION, DIVISION OF STATE PARKS FROM UNDERGROUND IN LYON COUNTY, NEVADA