


THE SE 1/4 OF THE NW 1/4 OF SECTION 20, T.20N., R.23E., M.D.M.


SOUTH SIDE OF RIVER AS DECREED (PRESTON DITCH)

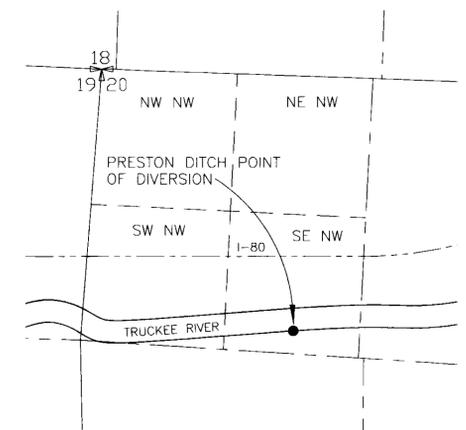

**EXISTING POINT OF DIVERSION
PRESTON DITCH
T. 20 N., R. 23 E., M.D.M.**

BASIS OF BEARINGS

TIE AND BEARING DESCRIPTION TO EXISTING POINT OF DIVERSION FROM THE TRUCKEE RIVER DECREE AND THE FEDERAL WATER MASTER.

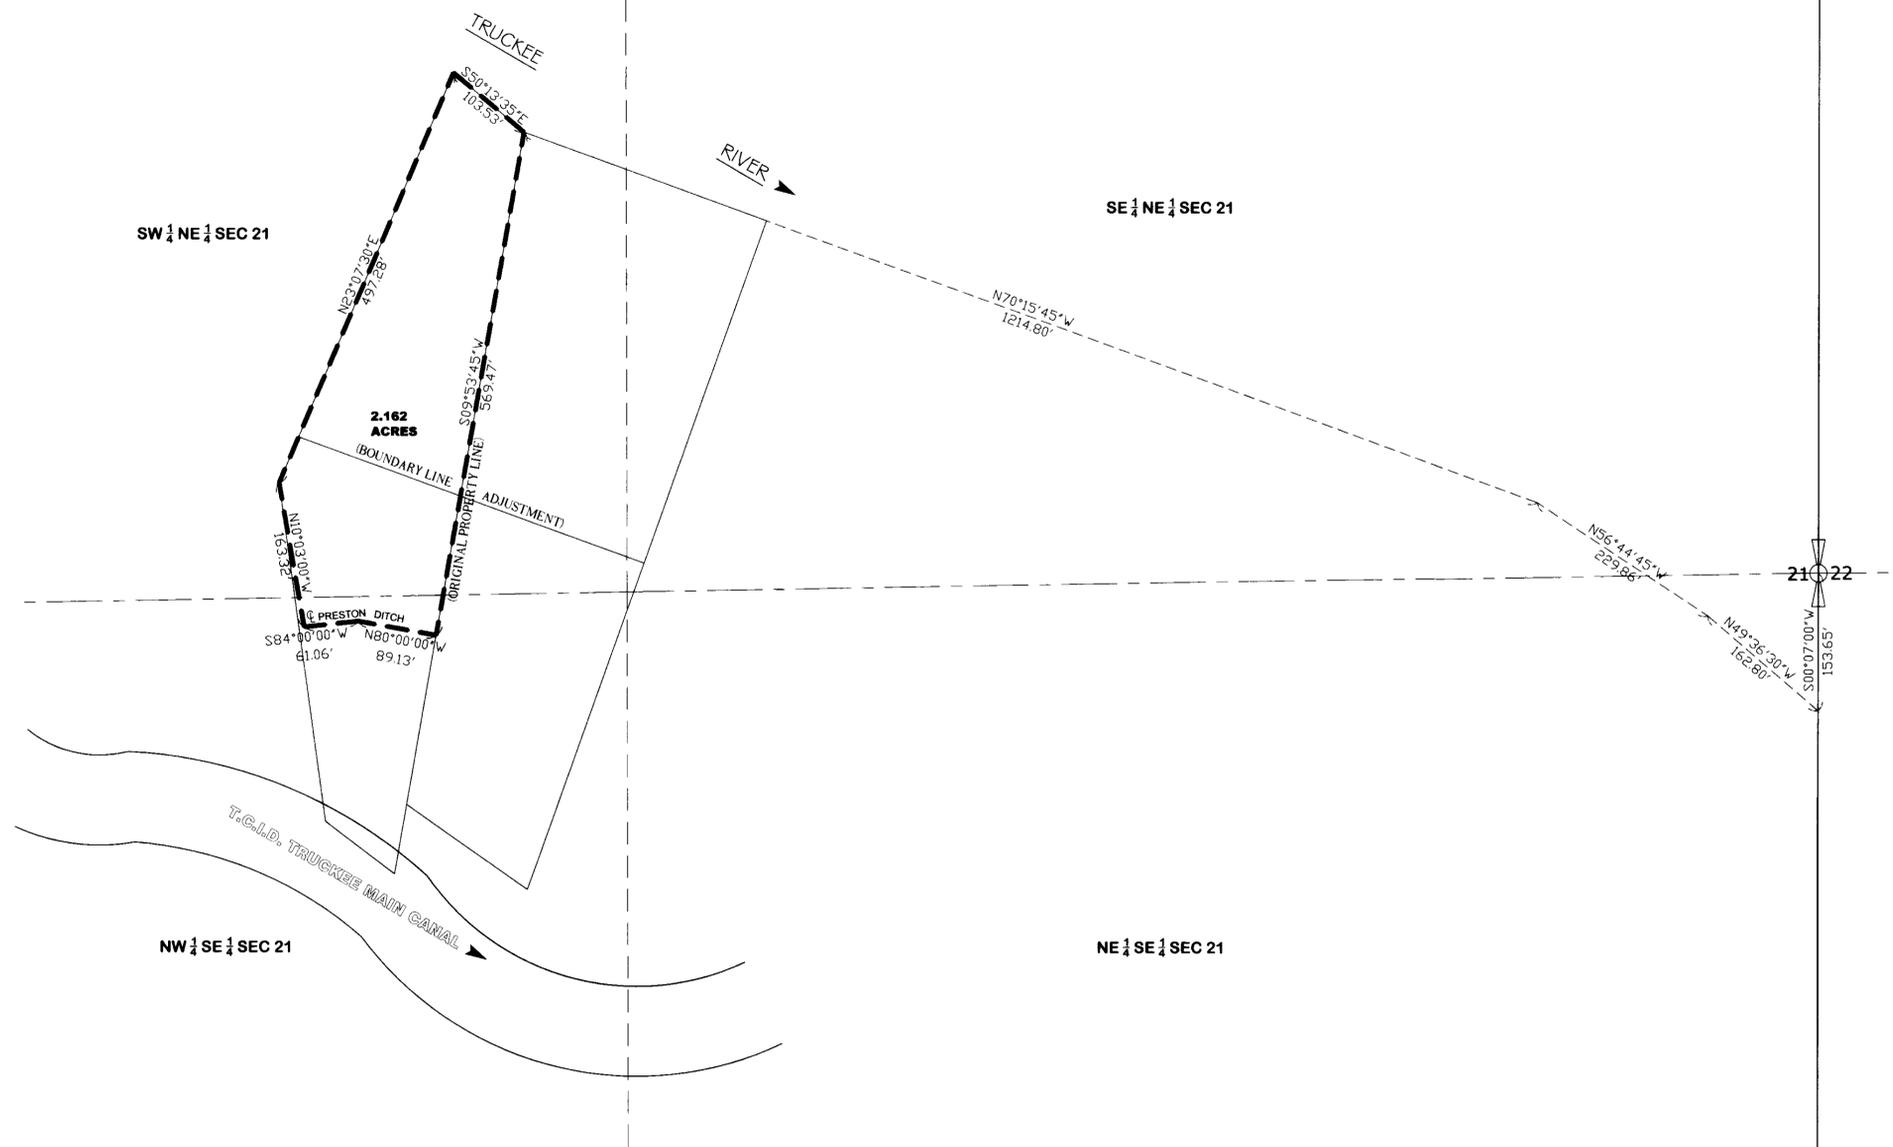


**EXISTING PLACE OF USE
TRUCKEE RIVER CLAIM 630
PORTION OF THE EAST 1/2 OF SECTION 21, T. 20 N., R. 23 E., M.D.M.**

AREA BEING STRIPPED FROM TRUCKEE RIVER CLAIM 630 2.162 AC = 8.65 AF

State of Nevada
County of Washoe ss.



I, Glen C. Armstrong, being first duly sworn, depose and say that this map consisting of one sheet, has been correctly drawn to the designated scale from information on file in the Official Records of Storey County, Nevada, maps prepared by the Storey County Assessor, and information reproduced electronically from the maps of the Truckee River Adjudicated Suit - United States of America vs. Orr Water Ditch Company, et al., that it truly and correctly represents the extent and location of the Place of Use of water heretofore appropriated under a portion of Truckee River Claim 630, by John Earl Hinson Jr., for Municipal and Domestic purposes: that the Place of Use, the location and name of all other works, and the boundary of all lands shown by 40 acre subdivisions are fully designated hereon.

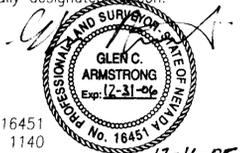

Glen C. Armstrong
Professional Land Surveyor No. 16451
State Water Rights Surveyor No. 1140

Subscribed and sworn before me on this 16th day of December, 2005.

Andrea Hall
Notary Public

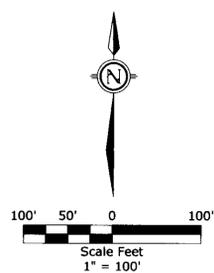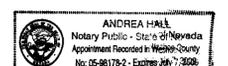

STATE ENGINEER'S USE



73632

MAP TO ACCOMPANY AN APPLICATION TO CHANGE THE POINT OF DIVERSION, PLACE AND MANNER OF USE OF A PORTION OF TRUCKEE RIVER CLAIM 630 OF THE TRUCKEE RIVER DECREE FOR MUNICIPAL AND DOMESTIC PURPOSES BY JOHN EARL HINSON JR. FROM WATERS OF THE TRUCKEE RIVER WITHIN STOREY COUNTY, NEVADA

POINT OF DIVERSION AFTER TRANSFER
Existing Truckee Meadows Water Authority Points of Diversion as described in Application No. 71606 and shown on the supporting map accompanying said application on file with the State Engineer's Office.

PLACE OF USE AFTER TRANSFER
All that certain area designated in Application No. 71606, and shown on the map supporting said application on file in the State Engineers Office, Division of Water Resources, State of Nevada.

Project No: 131-05-05
Date: 2005/12/14
Drawn by: AH
Designed by: GCA
Checked by: GCA
Horiz. scale: 1" = 100'
Vertical scale: N/A
Projection: NV SPW
US FEET
Horiz. datum: NAD83
Vertical datum: N/A

