


SW 1/4 SECTION 29 T 19 S, R 53 E, M.D.M., NYE COUNTY, NEVADA

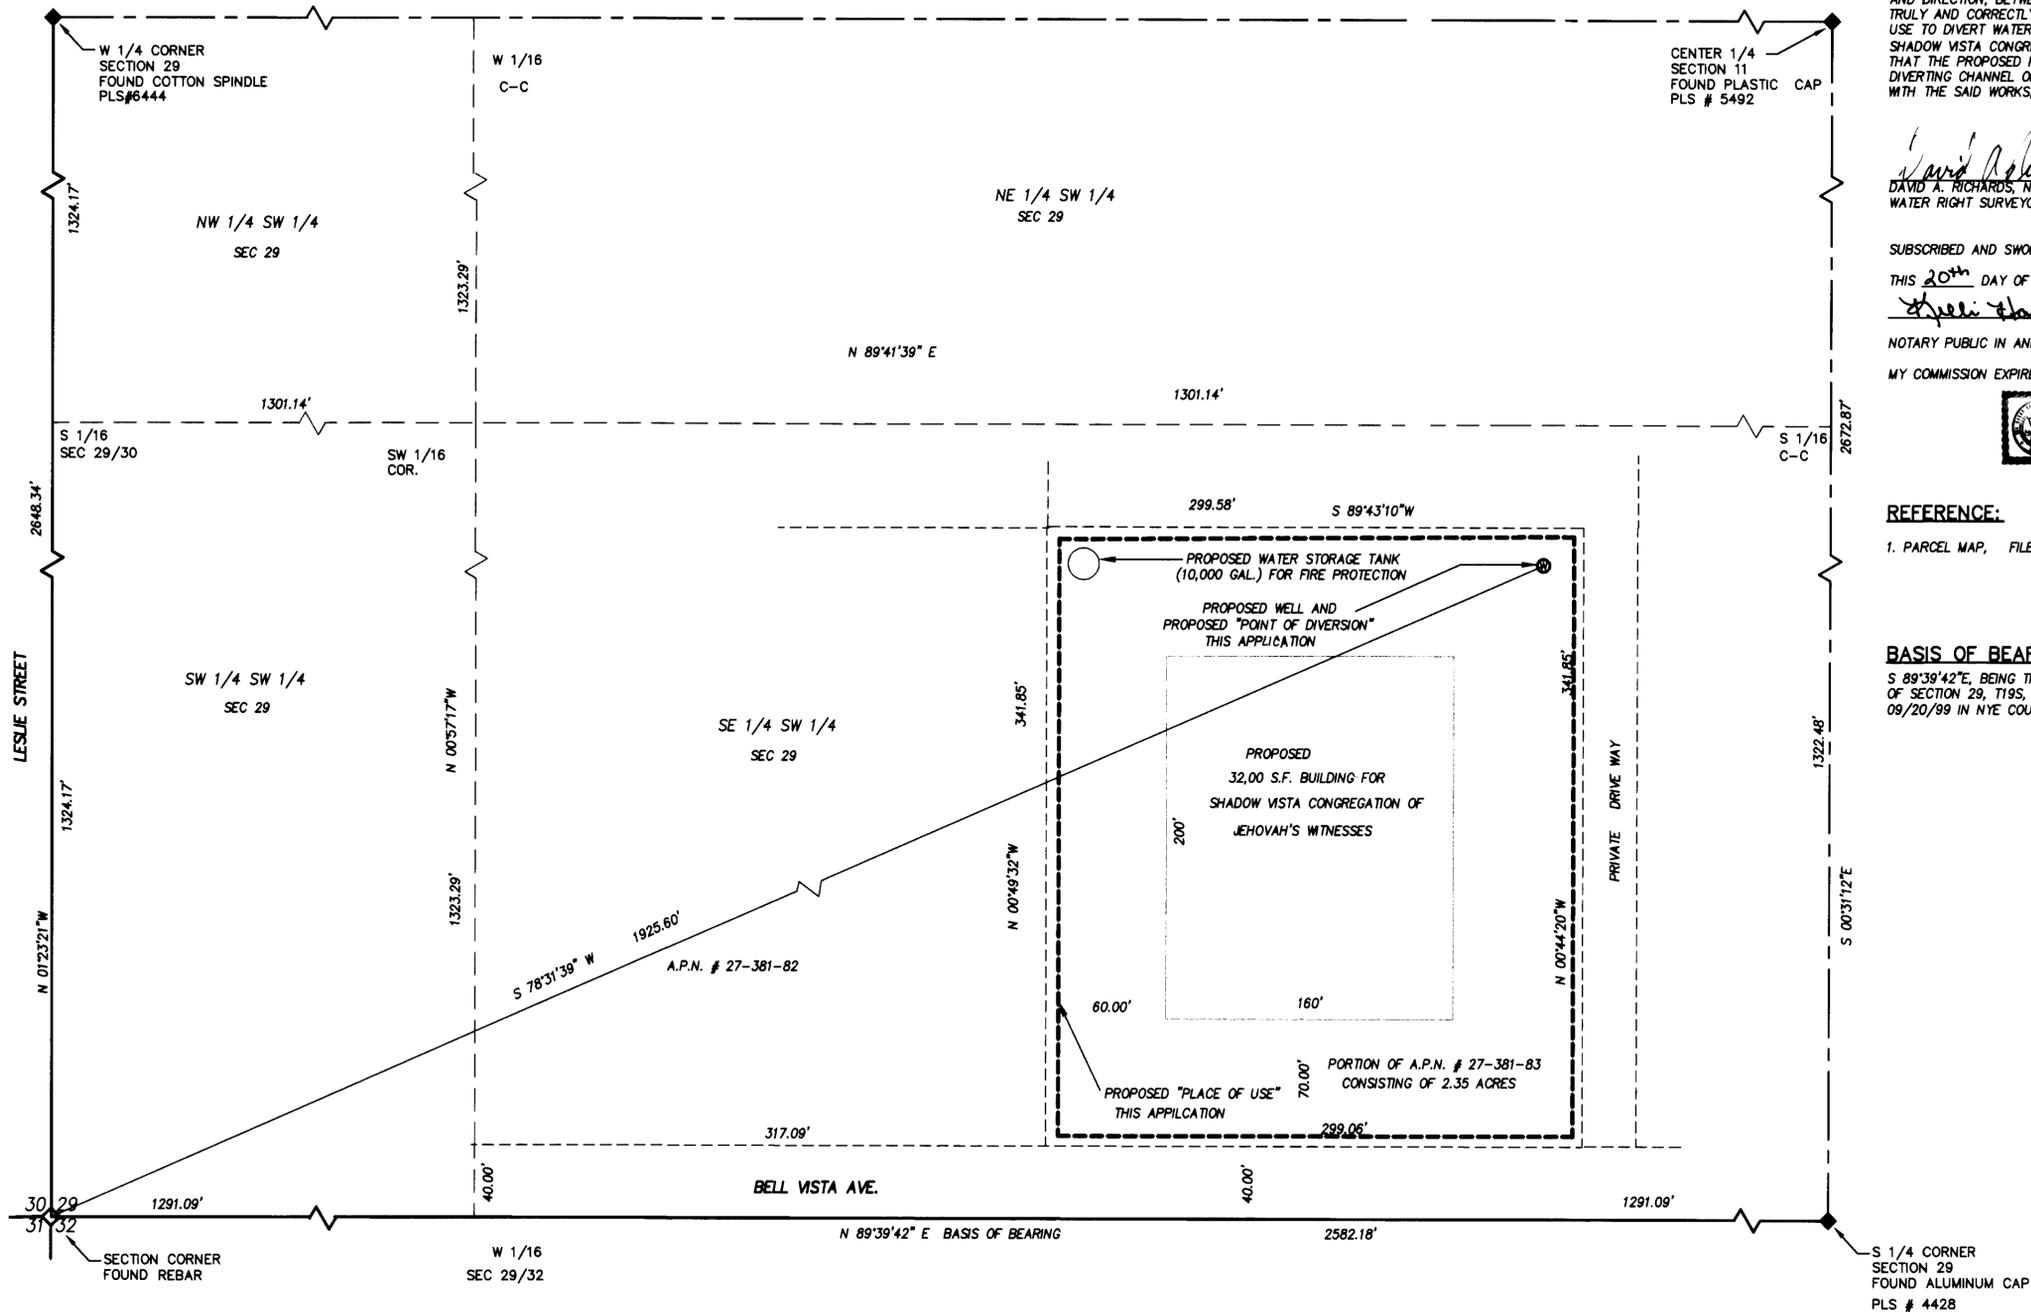

SURVEYOR'S CERTIFICATE:

STATE OF NEVADA }
 COUNTY OF NYE } SS

I, DAVID A. RICHARDS, BEING FIRST DULY SWORN, DEPOSE AND SAY THAT THIS MAP, CONSISTING OF 1 SHEET, NUMBERED SHEET 1 OF 1, HAS BEEN CORRECTLY DRAWN TO THE DESIGNATED SCALE FROM FIELD NOTES OF A SURVEY MADE BY ME, OR UNDER MY SUPERVISION AND DIRECTION, BETWEEN THE 8th OF NOV., 2005 AND THE 10th OF NOV., 2005; THAT IT TRULY AND CORRECTLY REPRESENTS THE PROPOSED LOCATION AND EXTENT OF THE WORKS USE TO DIVERT WATER FROM UNDERGROUND, IN THE COUNTY OF NYE, STATE OF NEVADA, BY SHADOW VISTA CONGREGATION OF JEHOVAH'S WITNESSES FOR COMMERCIAL USE PURPOSES, THAT THE PROPOSED POINT OF DIVERSION, THE APPROXIMATE LOCATION AND SIZE OF THE DIVERTING CHANNEL OR OTHER WORKS OR STREAMS WHICH ARE CROSSED BY, OR CONNECTED WITH THE SAID WORKS, ARE FULLY AND CORRECTLY DESIGNATED THEREON.

David A. Richards JAN 20, 2006
 DAVID A. RICHARDS, NEVADA PLS 10026
 WATER RIGHT SURVEYOR No. 1068



SUBSCRIBED AND SWORN TO BEFORE ME
 THIS 20th DAY OF January, 2006
Kelli Hartwick
 NOTARY PUBLIC IN AND FOR Nye County, Nevada
 MY COMMISSION EXPIRES December 10, 2007




REFERENCE:

1. PARCEL MAP, FILE #478378 DATED: 09/20/99

BASIS OF BEARING:

S 89°39'42"E, BEING THE BEARING OF THE SOUTH LINE OF THE SOUTHWEST QUARTER (SW 1/4) OF SECTION 29, T19S, R53E, M.D.M. AS SHOWN ON PARCEL MAP, FILE No. 478378 DATED 09/20/99 IN NYE COUNTY OFFICE RECORDS, NYE COUNTY, NEVADA.

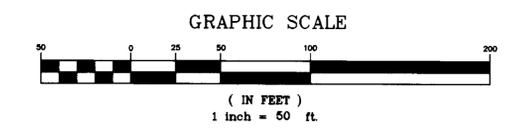

CIVILWISE SERVICES
 1240 E. STATE ST., STE 101 PAHRUMP, NEV. 89048 (775) 751-1413

POU MAP IN SUPPORT OF
 APPLICATION TO APPROPRIATE WATER
 FOR COMMERCIAL USE
 IN NYE COUNTY, NEVADA

PREPARED FOR: Shadow Vista congregation of
 Jehovah's Witnesses

SCALE: 1" = 50'	SHEET 1 OF 1	JOB NUMBER: 1005-07
--------------------	-----------------	------------------------

STATE ENGINEER'S USE: 73819

FILED
 FEB 10 2006
 STATE ENGINEER OFFICE

2006 FEB 10 AM 10:52

MAP TO ACCOMPANY APPLICATION TO:
 APPROPRIATE WATER
 FOR COMMERCIAL USE BY:
 "SHADOW VISTA CONGREGATION OF
 JEHOVAH'S WITNESSES"
 FROM "UNDERGROUND"
 IN NYE COUNTY, NEVADA