

A PORTION OF SECTION 4, T.22N., R.21E., M.D.M. WASHOE COUNTY, NEVADA

STATE OF NEVADA } 55
COUNTY OF WASHOE

I, George G. Lindesmith, being first duly sworn, depose and say that this map, consisting of one sheet, has been correctly drawn to the designated scale from field notes of a survey made by me, or under my supervision and direction, on 2-9-2006, that it truly and correctly represents the proposed location and extent of works used to divert water from an underground source in Washoe County, Nevada, by UNITED STATES OF AMERICA (Bureau of Land Management), Nevada, for quasi municipal purposes; that the proposed point of diversion and the boundary of all lands showing by 40-acre subdivision the area proposed to be served are fully and correctly designated thereon.

George G. Lindesmith
George G. Lindesmith
State Water-Right Surveyor No. 704
2-9-2006

George G. Lindesmith
State Water-Right Surveyor No. 704


Subscribed and sworn to before me on this 9th day of February, 2006.

Rae Ann Loving
Notary Public

RAE ANN LOVING
Notary Public - State of Nevada
Appointment Renewed in Washoe County
No. 5049512 Expires April 21, 2008


REFERENCES

1. Division of Land Map No. 14 in the Official Records of Washoe County, Nevada.
2. Record of Survey Map No. 982 in the Official Records of Washoe County, Nevada.
3. Record of Survey Map No. 1010 in the Official Records of Washoe County, Nevada.
4. Record of Survey Map No. 4032, in the Official Records of Washoe County, Nevada.
5. Parcel Map No. 4075, in the Official Records of Washoe County, Nevada.
6. Washoe County Assessor's Book 77, Pages 09 and 34.
7. Map to Accompany Proof of Beneficial Use for Permits 49709, 49710, 53303, 53304, 53305, 53306, 53307 and 53308.
8. Permit No. 53305, Certificate No. 12899.
9. Permit No. 10699 and supporting map.

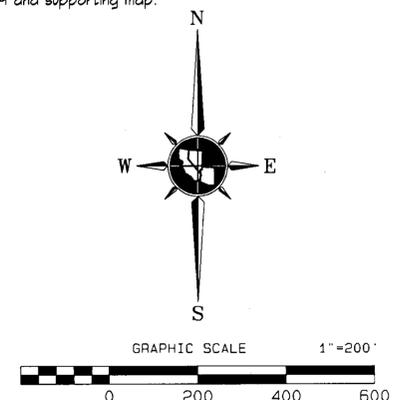

BASIS OF BEARINGS

The bearings for this map are based on Record of Survey Map No. 1010 in the Official Records of Washoe County, Nevada, and were determined from the monuments shown as found.

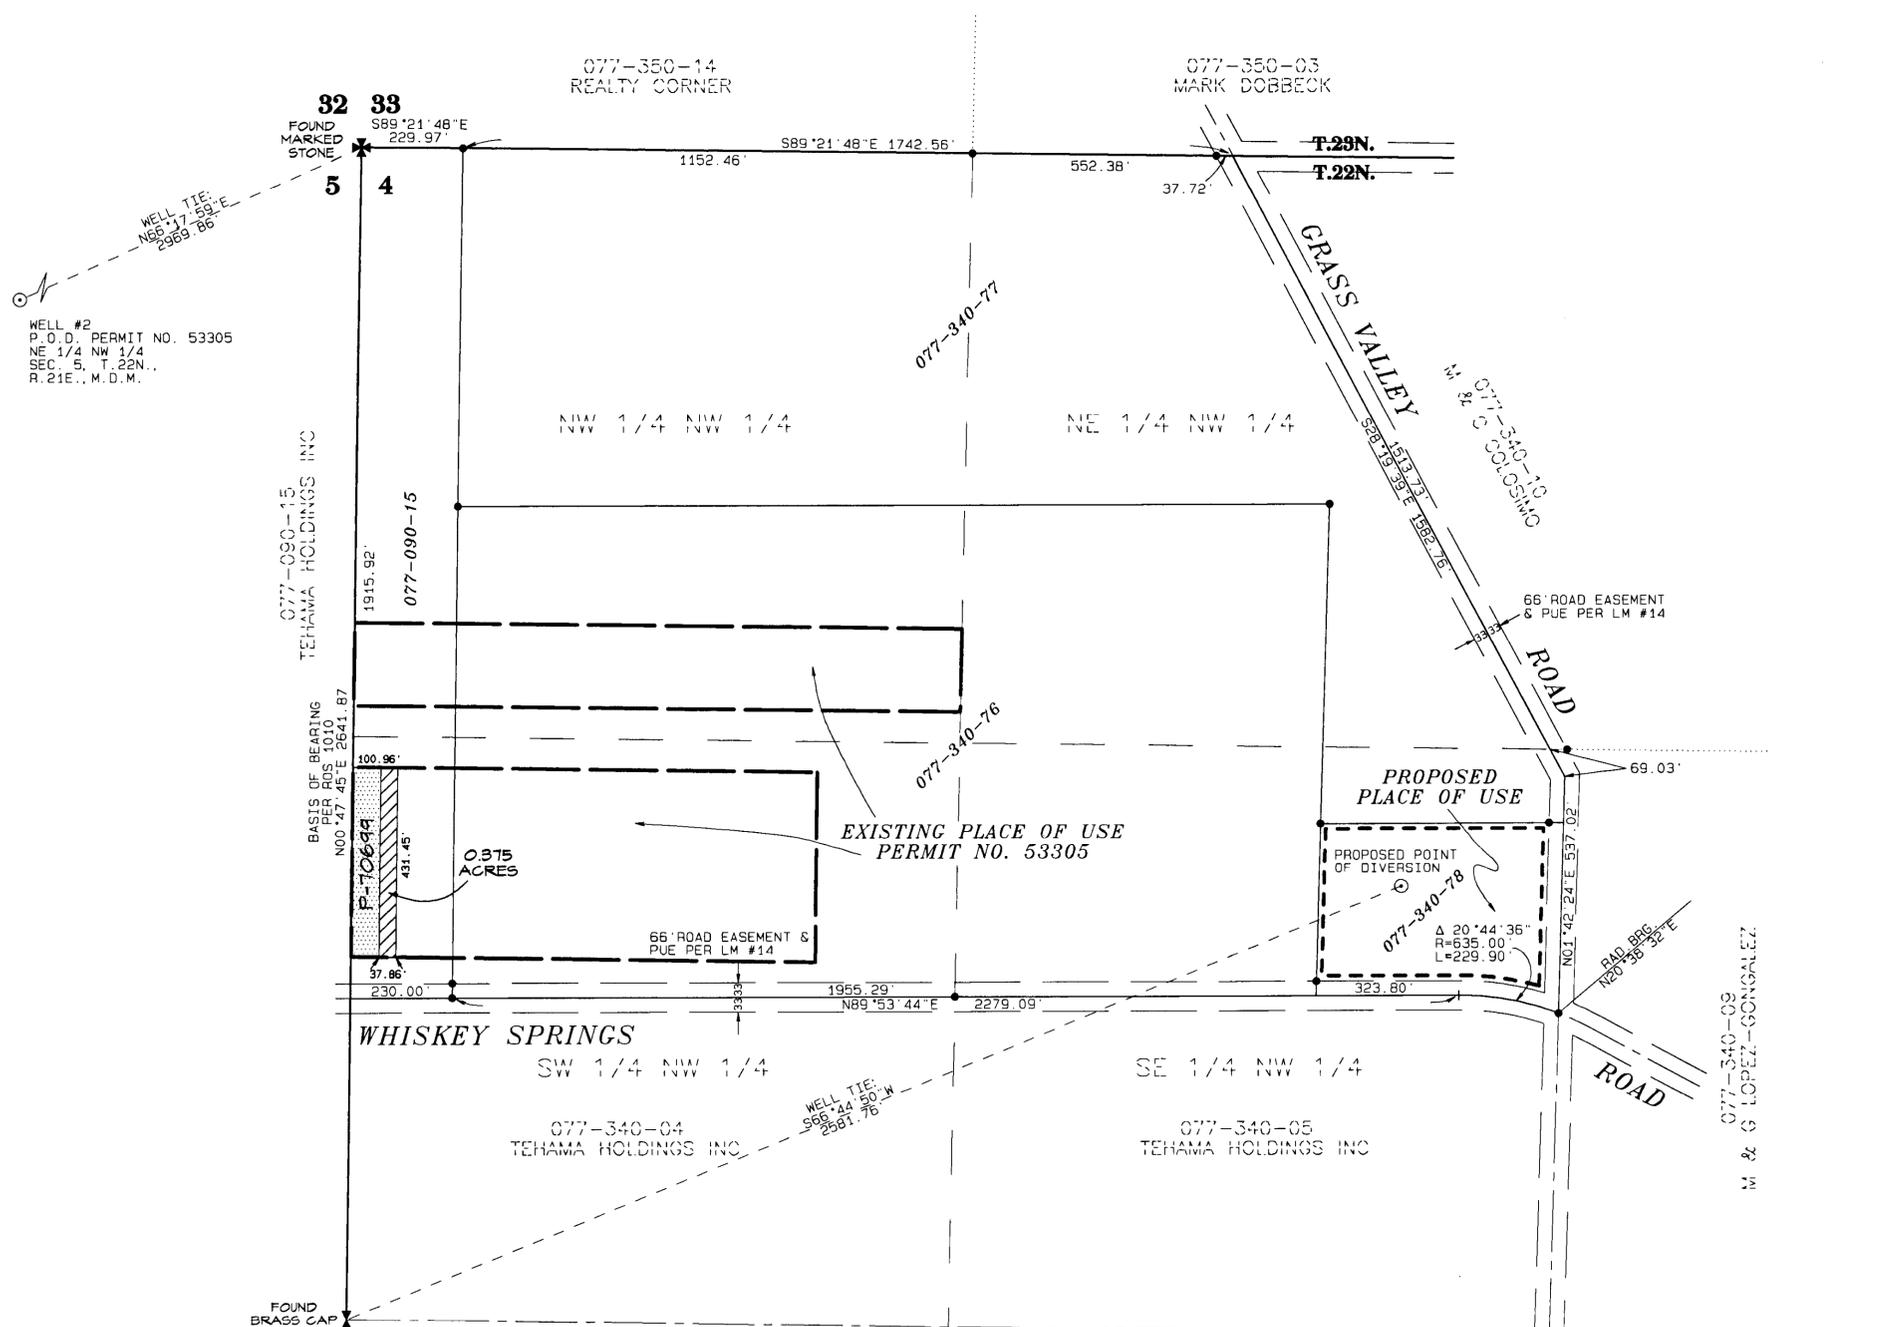

LEGEND:

	PARCEL LINE - WASHOE COUNTY ASSESSOR		AREA REMOVED FROM IRRIGATION PER PERMIT NO. 70599
	1/16TH SECTION LINE		AREA TO BE REMOVED FROM IRRIGATION, PER THIS APPLICATION
	CENTERLINE OF SECTION		WASHOE COUNTY ASSESSOR'S PARCEL NO.
	SECTION LINE		WELL - POINT OF DIVERSION
	EXISTING PLACE OF USE - PERMIT NO. 53305		QUARTER SECTION CORNER
	PROPOSED PLACE OF USE		SECTION CORNER
	WELL - POINT OF DIVERSION		FOUND 5/8\"/>

73841 CERTIFICATE NO. 19219 ISSUED 11-8-2013

STATE ENGINEER'S USE

FILED
FEB 14 2006
STATE ENGINEER'S OFFICE

TRI STATE SURVEYING, LTD
1925 E. PRATER WAY
SPARKS, NEVADA 89434
(775) 358-9491 * FAX # 358-3664
JOB #01387.02M(2) DDM

MAP TO ACCOMPANY APPLICATION TO CHANGE THE POINT OF DIVERSION, PLACE AND MANNER OF USE UNDER A PORTION OF PERMIT NO. 53305, CERTIFICATE NO. 12899 FOR QUASI MUNICIPAL PURPOSES BY THE
UNITED STATES OF AMERICA
(Bureau of Land Management)
FROM AN UNDERGROUND SOURCE IN WASHOE COUNTY, NEVADA