


SE 1/4 OF SECTION 35 T.16 S., R.49 E., M.D.M., NYE COUNTY, NEVADA

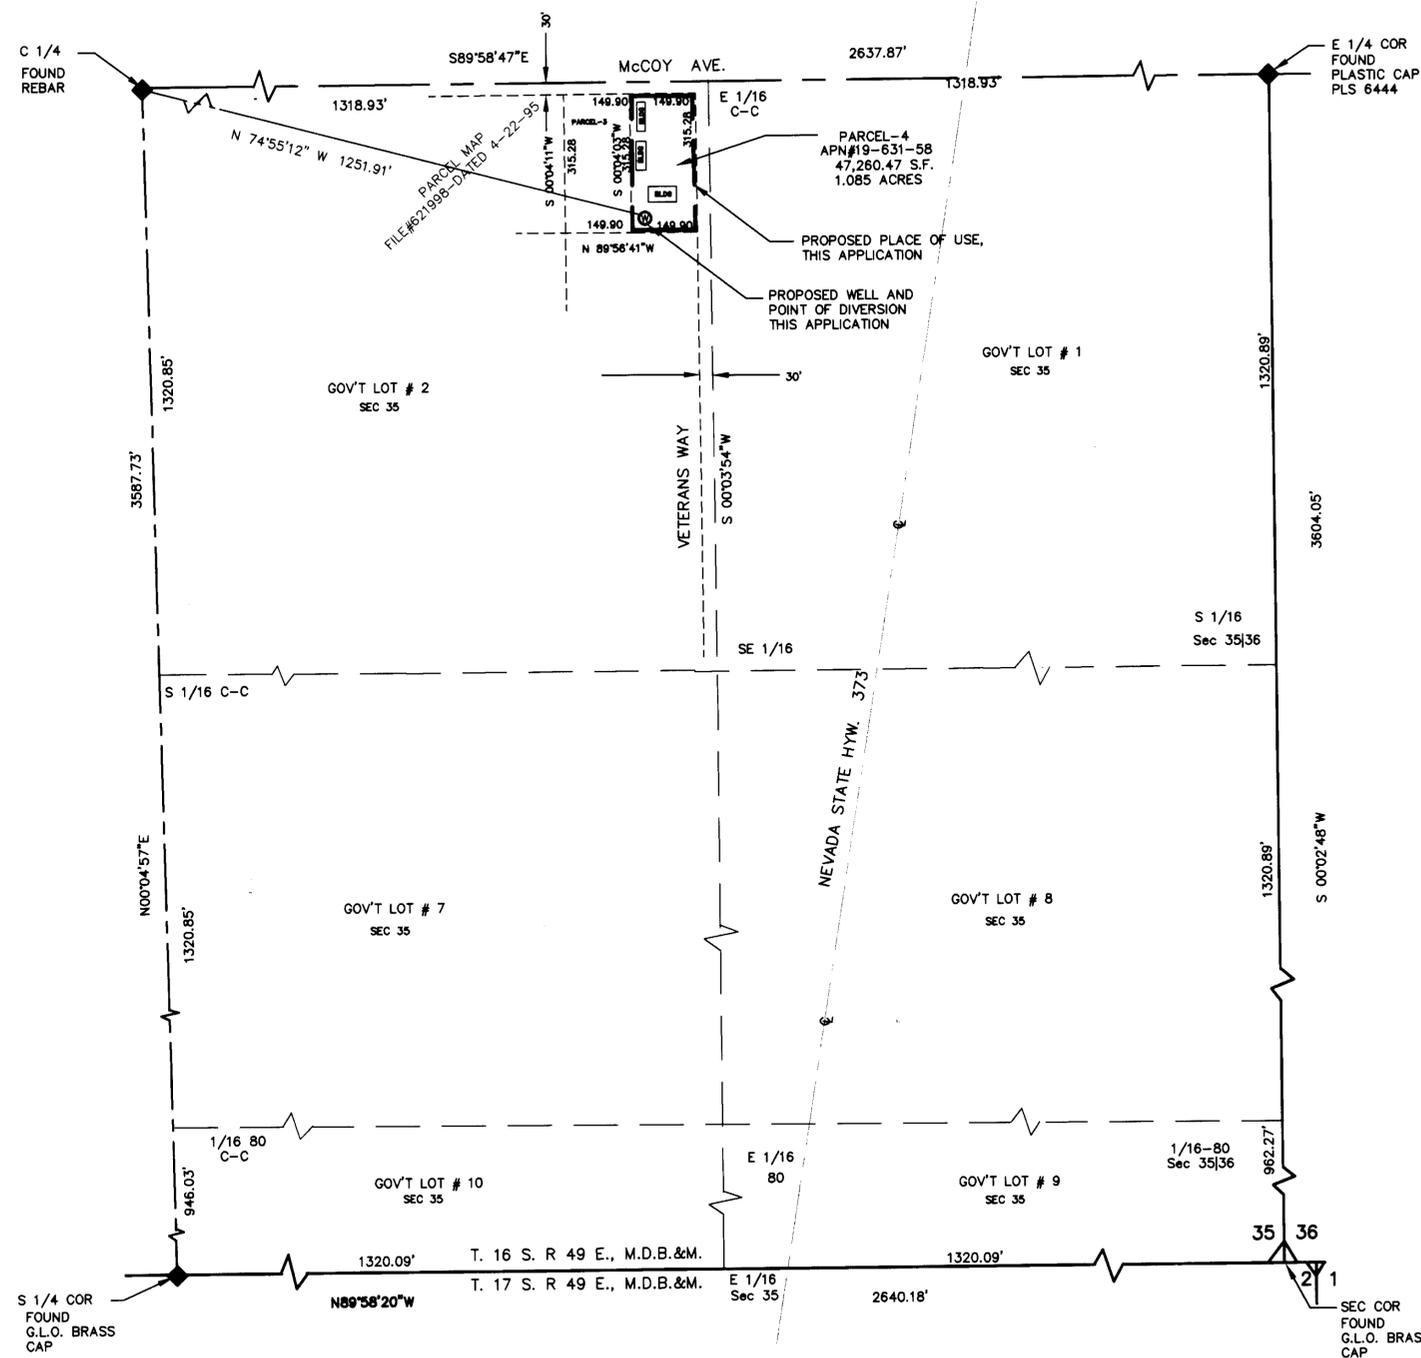

SURVEYOR'S CERTIFICATE:

STATE OF NEVADA }
 COUNTY OF NYE } SS

I, DAVID A. RICHARDS, BEING FIRST DULY SWORN, DEPOSE AND SAY THAT THIS MAP, CONSISTING OF 1 SHEET, NUMBERED SHEET 1 OF 1, HAS BEEN CORRECTLY DRAWN TO THE DESIGNATED SCALE FROM FIELD NOTES OF A SURVEY MADE BY ME, OR UNDER MY SUPERVISION AND DIRECTION, BETWEEN THE 19th OF DEC., 2005 AND THE 20 TH OF DEC., 2005; THAT IT TRULY AND CORRECTLY REPRESENTS THE PROPOSED LOCATION AND EXTENT OF THE WORKS USED TO DIVERT WATER FROM UNDERGROUND, IN THE COUNTY OF NYE, STATE OF NEVADA, BY DS & RO INC., A NEVADA CORP. FOR COMMERCIAL USE PURPOSES THAT THE PROPOSED PLACE OF USE, THE APPROXIMATE LOCATION AND SIZE OF THE DIVERTING CHANNEL OR OTHER WORKS OR STREAMS WHICH ARE CROSSED BY, OR CONNECTED WITH THE SAID WORKS, ARE FULLY AND CORRECTLY DESIGNATED THEREON.

David A. Richards JAN. 25, 2006
 DAVID A. RICHARDS, NEVADA PLS 10026
 WATER RIGHT SURVEYOR No. 1068



SUBSCRIBED AND SWORN TO BEFORE ME

THIS 25th DAY OF January, 2006

Chelli Hartwich

NOTARY PUBLIC IN AND FOR Nye County, Nevada

MY COMMISSION EXPIRES December 10, 2007




REFERENCE

1. PARCEL MAP FILE # 263165 DATED 6-22-90

BASIS OF BEARING

S 00°02'48"W BEING THE BEARING OF THE EAST LINE OF THE SOUTHEAST 1/4 SEC 35 T.16S., R.49E. M.D.M. AS SHOWN ON DOC. No. 263165 RECORDED ON 6-22-90 IN THE OFFICE OF THE COUNTY RECORDER, NYE COUNTY, NEVADA.

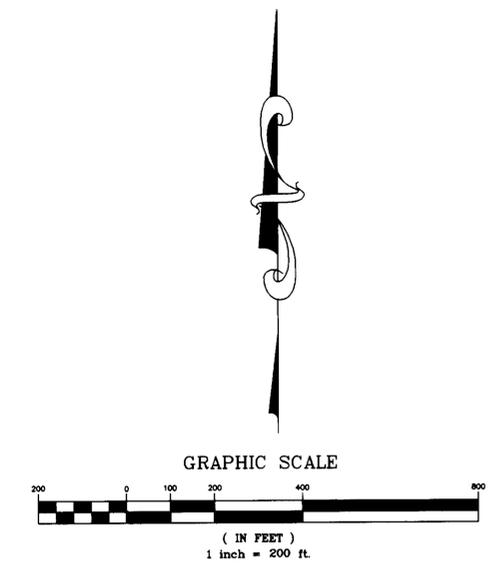

CIVILWISE SERVICES
 1240 E. STATE ST STE 101, PAHRUMP, NEV. 89048 (775) 751-1413

MAP IN SUPPORT OF
 APPLICATION TO APPROPRIATE
 WATER
 FOR COMMERCIAL PURPOSES
 NYE COUNTY, NEVADA
 PREPARED FOR DS & RO INC., A NEVADA CORP.

SCALE:	SHEET	JOB NUMBER:
1" = 200'	1 OF 1	1105-02

STATE ENGINEER'S USE:

73948

FILED
 MAR 3 2006
 COUNTY ENGINEER'S OFFICE

54-1113-3-001507

MAP TO ACCOMPANY APPLICATION
 TO APPROPRIATE WATER
 FOR COMMERCIAL USE PURPOSES
 BY: DS & RO INC., A NEVADA CORP.
 FROM "UNDERGROUND"
 IN NYE COUNTY, NEVADA