


SECTION 5, T.20S., R.53E., M.D.M., NYE COUNTY, NEVADA

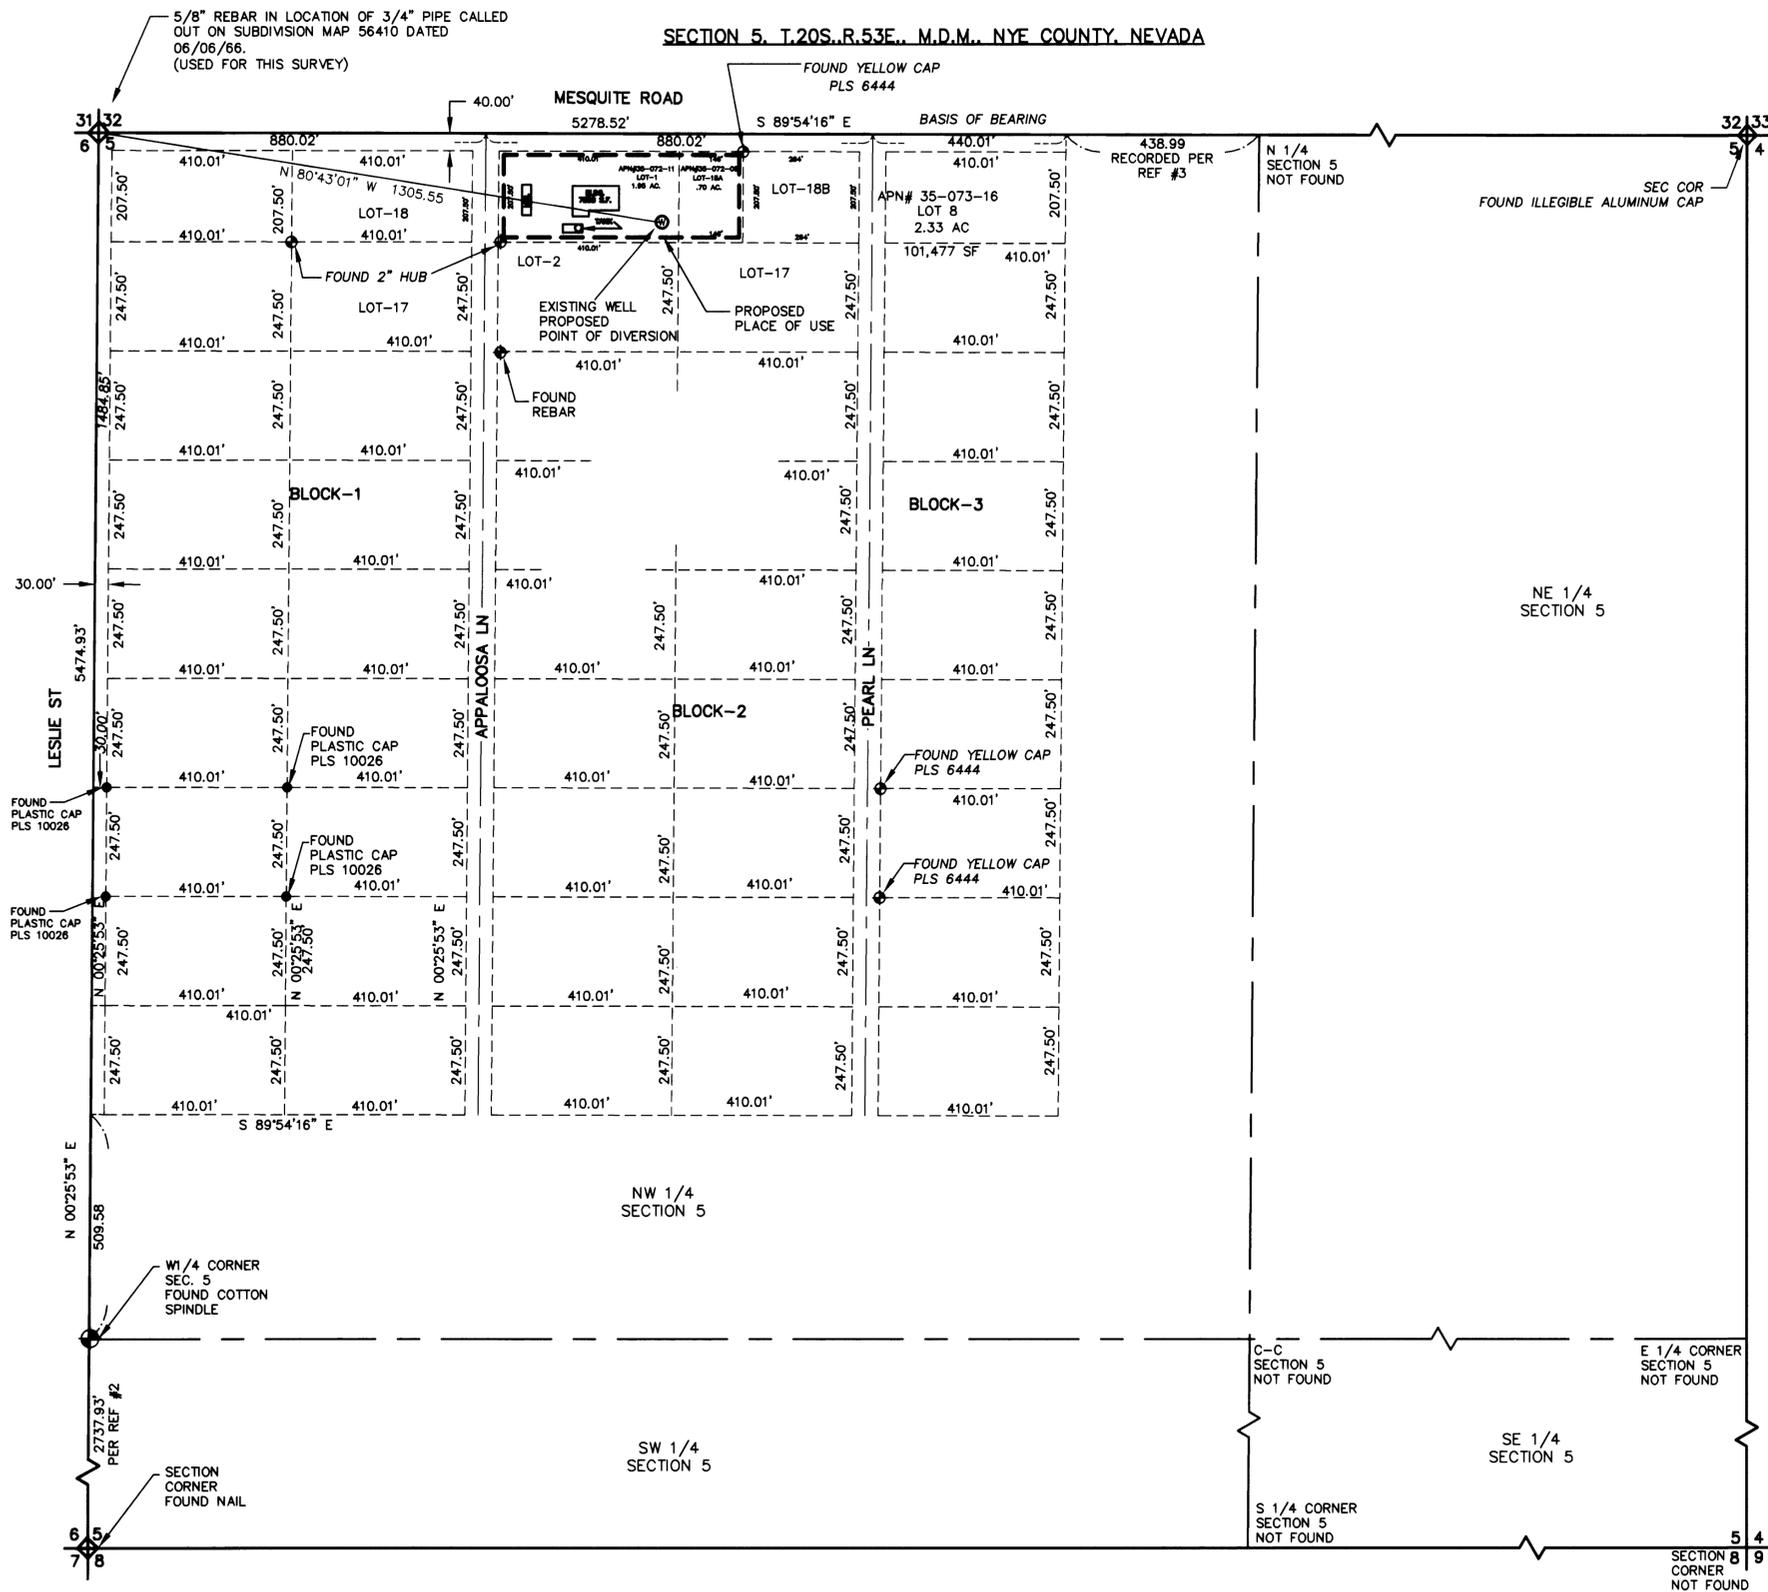

SURVEYOR'S CERTIFICATE:

STATE OF NEVADA }
 COUNTY OF NYE } SS

I, DAVID A. RICHARDS, BEING FIRST DULY SWORN, DEPOSE AND SAY THAT THIS MAP, CONSISTING OF 1 SHEET, NUMBERED SHEET 1 OF 1, HAS BEEN CORRECTLY DRAWN TO THE DESIGNATED SCALE FROM FIELD NOTES OF A SURVEY MADE BY ME, OR UNDER MY SUPERVISION AND DIRECTION, BETWEEN THE 7th OF DEC., 2005 AND THE 9th OF DEC., 2005; THAT IT TRULY AND CORRECTLY REPRESENTS THE PROPOSED LOCATION AND EXTENT OF THE WORKS USED TO DIVERT WATER FROM UNDERGROUND, IN THE COUNTY OF NYE, STATE OF NEVADA, BY JOHN AITKENS FOR COMMERCIAL USE PURPOSES. THAT THE PROPOSED POINT OF DIVERSION, THE APPROXIMATE LOCATION AND SIZE OF THE DIVERTING CHANNEL OR OTHER WORKS OR STREAMS WHICH ARE CROSSED BY, OR CONNECTED WITH THE SAID WORKS, ARE FULLY AND CORRECTLY DESIGNATED THEREON.

David A. Richards Feb. 28, 2006
 DAVID A. RICHARDS, NEVADA PLS 10026
 WATER RIGHT SURVEYOR No. 1068

SUBSCRIBED AND SWORN TO BEFORE ME
 THIS 28th DAY OF February, 2006
Kelli Hartwick
 NOTARY PUBLIC IN AND FOR Nye County, Nevada
 MY COMMISSION EXPIRES December 10, 2007




REFERENCE

- 1. SUBDIVISION MAP FILE No. 56410 DATED 06/06/66
- 2. RECORD OF SURVEY FILE No. 579407 DATED 01/14/04
- 3. INFORMATION MAP FILE No. 33471 DATED 11/17/80

BASIS OF BEARING

S89°54'16"E BEING THE BEARING OF THE NORTH LINE OF SEC. 5 OF PECHSTEIN RANCH UNIT # 1, SUBDIVISION MAP FILE No. 56410 DATED 06/06/66, IN THE OFFICE OF THE NYE COUNTY RECORDER, NYE COUNTY, NEVADA.

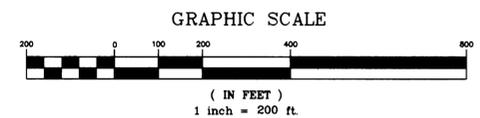

CIVILWISE SERVICES
 1191 W. BETTY AVE., PAHRUMP, NEV. 89060 (775) 751-1413

P.O.U. IN SUPPORT OF
 APPLICATION TO APPROPRIATE WATER
 FOR COMMERCIAL USE
 IN NYE, COUNTY NEVADA

PREPARED FOR:
John Aitkens

SCALE: 1" = 200'
 SHEET 1 OF 1
 JOB NUMBER: 1105-50

STATE ENGINEER'S USE: 73949

FILED
 MAR 3 2006
 STATE ENGINEER'S OFFICE

73949

MAP TO ACCOMPANY APPLICATION TO
 APPROPRIATE WATER
 FOR COMMERCIAL USE PURPOSES
 BY JOHN AITKENS
 FROM "UNDERGROUND"
 IN NYE COUNTY, NEVADA