



TRUCKEE RIVER CLAIM 93/93A
A PORTION OF SECTION 7, T. 19N., R. 18E., M.D.M.
WASHOE COUNTY, NEVADA

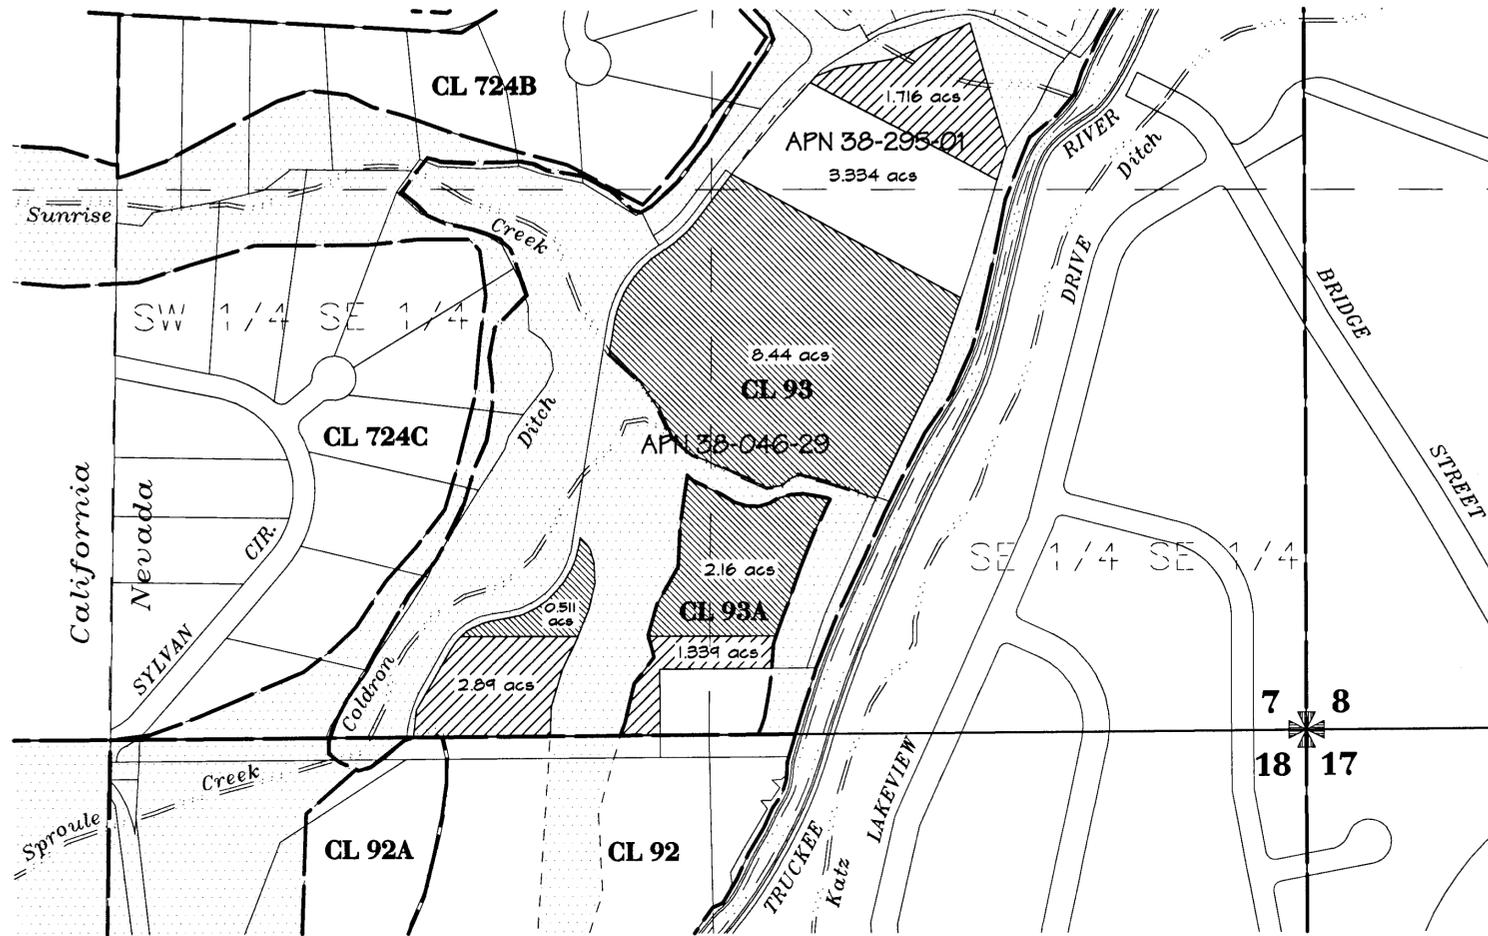

STATE OF NEVADA }
 COUNTY OF WASHOE } SS

I, George G. Lindesmith, being first duly sworn, depose and say that this map consisting of one sheet, has been correctly drawn to the designated scale from information on file in the Official Records of Washoe County, Nevada, maps prepared by the Washoe County Assessor and information reproduced electronically from the maps of the Truckee River Adjudication Suit - United States of America vs. Orr Water Ditch Company, et. al., that it truly and correctly represents the extent and location of the Place of Use of water heretofore appropriated under a portion of Truckee River Claim 93/93A by CENTEX HOMES for municipal and domestic purposes; that the place of use, the location and names of all other works and the boundary of all lands, shown by 40-acre subdivisions, are full and correctly designated hereon.

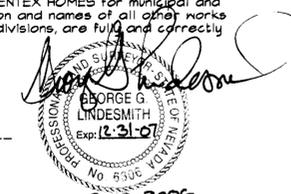

George G. Lindesmith
 State Water-Right Surveyor No. 704

Subscribed and sworn to before me on this 13th day of March 2006.

Rae Ann Loving
 Notary Public



POINT OF DIVERSION AFTER TRANSFER

The multiple points of diversion for Truckee Meadows Water Authority Water Treatment Plants and Washoe County Hidden Valley Induction Well No. 4, which are shown on the map accompanying Application No. 71534 on file with the State of Nevada, Division of Water Resources.


PLACE OF USE AFTER TRANSFER

All that certain area designated in Application No. 71534 and shown on the map supporting said Application on file in the State Engineer's Office, Division of Water Resources, State of Nevada.

REFERENCES



1. Washoe County Assessors Information.
2. Final Decree Orr Water Ditch Company vs. United States of America, Sheet 1 and related maps.
3. Map TR-065, in the office of the Nevada State Engineer.
4. Application 65588, and supporting map.

LEGEND

 -  AREA TO BE STRIPPED PER THIS APPLICATION
-  AREA STRIPPED UNDER APPLICATION NO. 65588
-  DRY AREA
-  PARCEL LINE - WASHOE COUNTY ASSESSOR
-  WASHOE COUNTY ASSESSOR'S PARCEL NO.
-  1/16TH SECTION LINE
-  CENTERLINE OF SECTION
-  EXISTING DITCH (PER DECREE MAP)
-  SECTION LINE
-  CLAIM LINE PER DECREE
-  CL 93/93A
-  ORR WATER DITCH COMPANY DECREE CLAIM #
-  QUARTER SECTION CORNER
-  SECTION CORNER

TRANSFER TABLE
CLAIM 93/93A @ 4.50 af/ac

ASSESSOR'S PARCEL NO.	1/4 1/4	TOTAL ACS.	PREVIOUSLY STRIPPED	STRIPPED THIS APP	ACRES BALANCE
38-046-29	SWSE/SESE	15.34	11.111	4.229	0.00
38-295-01	NE SE	5.05	0.00	1.716	3.334
TOTALS:		20.39	11.111	5.945	3.334

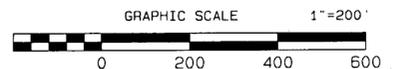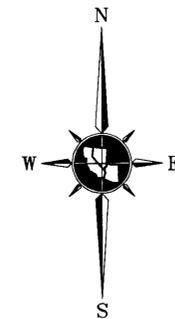

BASIS OF BEARINGS

The bearings for this map are based on NAD 83 from monumentation and GPS observations based on Record of Survey Map No. 2175. Electronically reproduced data from Orr Water Ditch Company Decree maps was rotated to fit record information on said Record of Survey.

NOTE

For the existing point of diversion (Coladron Ditch) see Map Sheet 2 of the Truckee River Adjudication Suit - United States of America vs. Orr Water Ditch Company, et. al., on file with the Nevada State Engineer.

STATE ENGINEER'S USE
 JS 4-6-06 CLAIM LINE --- SE 1/4 SEC 7 SOUTH LINE DOES NOT MATCH TR-065
 2.89 acres stripped is not to scale



TRI STATE SURVEYING, LTD
 1925 E. PRATER WAY
 SPARKS, NEVADA 89434
 (775) 358-9491 * FAX # 358-3664
 JOB 97046.54.RM DDM

MAP TO ACCOMPANY APPLICATION TO CHANGE THE POINT OF DIVERSION, PLACE AND MANNER OF USE OF A PORTION OF WATER UNDER THE FINAL DECREE UNITED STATES OF AMERICA VS ORR WATER DITCH COMPANY CLAIM 93/93A FOR MUNICIPAL AND DOMESTIC PURPOSES BY

CENTEX HOMES

FROM THE WATERS OF THE TRUCKEE RIVER WITHIN WASHOE COUNTY, NEVADA