

**SURVEYOR'S CERTIFICATE:**

STATE OF NEVADA )  
 )SS.  
 COUNTY OF WASHOE )

I, STEVEN N BELL, BEING FIRST DULY SWORN, DEPOSE AND SAY THAT SITE INSPECTIONS HAVE BEEN MADE BY ME, OR UNDER MY SUPERVISION AND DIRECTION, BETWEEN FEBRUARY 23 2006 AND FEBRUARY 23 2006 ; THAT THE LOCATION OF EACH REFERENCE MONUMENT HAS BEEN VERIFIED BY SITE INSPECTION; THAT THE POINT OF DIVERSION AND PLACE OF USE SITES HAVE BEEN INSPECTED; THAT THIS MAP CONSISTING OF SHEETS NUMBERED FROM 1 TO 1, INCLUSIVE, HAS BEEN CORRECTLY DRAWN TO THE DESIGNATED SCALE FROM SURVEYING CALCULATION NOTES PREPARED BY ME, OR UNDER MY SUPERVISION AND DIRECTION, RELYING UPON ANALYSIS OF RECORDED SURVEY MAPS AND OTHER RECORDED SURVEYING DOCUMENTS IN THE OFFICE OF THE HUMBOLDT COUNTY RECORDER, THAT THIS MAP TRULY AND CORRECTLY REPRESENTS THE PROPOSED LOCATION AND EXTENT OF THE WORKS USED TO DIVERT WATER FROM AN UNDERGROUND SOURCE, IN HUMBOLDT COUNTY, NEVADA BY PACIFIC SPAR CORPORATION, FOR MINING AND MILLING PURPOSES. THAT THE PROPOSED POINT OF DIVERSION, THE APPROXIMATE LOCATION AND SIZE OF THE DIVERTING CHANNEL OR OTHER CONDUIT, ALL RESERVOIRS OR BASIN, THE LOCATION AND NAMES FOR ALL OTHER WORKS WHICH WILL CROSS OR CONNECT WITH THE PROPOSED WORKS, AND THE BOUNDARY OF ALL LANDS, SHOWING BY 40-ACRE SUBDIVISIONS THE AREAS PROPOSED TO BE SERVED, ARE FULLY AND CORRECTLY DESIGNATED THEREON.

PACIFIC SPAR CORPORATION  
 APPLICANT

*Steven N Bell*  
 STEVEN N. BELL  
 STATE WATER RIGHT SURVEYOR No. 1137

SUBSCRIBED AND SWORN TO BEFORE ME  
 THIS 23rd DAY OF March, 2006.  
 NOTARY PUBLIC IN AND FOR WASHOE COUNTY, NEVADA

*Myrtle Laird* 3/23/06  
 NOTARY PUBLIC DATE

MYRTLE LAIRD  
 Notary Public - State of Nevada  
 Appointment Recorded in Storey County  
 No. 94-1909-16 - Expires July 17, 2006



**POINT OF DIVERSION**

THE POINT OF DIVERSION IS AN UNDERGROUND SOURCE LOCATED A BEARING OF S 65°21'00" E AT A DISTANCE OF 2276.00 FEET FROM THE NW CORNER OF SECTION 3, T 35 N., R 40 E. M.D.B. & M.

**PLACE OF USE**



THE PLACE OF USE IS THE SW¼, NW¼, LOT3 AND 4 OF SECTION 3, T 35 N., R 40 E. M.D. B. & M.

**REFERENCES**

THE OFFICIAL PLAT OF TOWNSHIP 35 NORTH, RANGE 40 EAST, DATED FEBRUARY 26, 1869


**BASIS OF BEARINGS**

BASIS OF BEARINGS FOR THIS SURVEY IS THE NAD 83 STATE PLANE COORDINATE SYSTEM NEVADA WEST ZONE, DETERMINED FROM GPS OBSERVATIONS

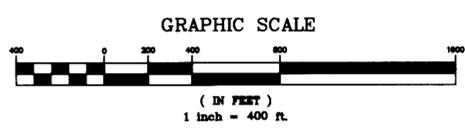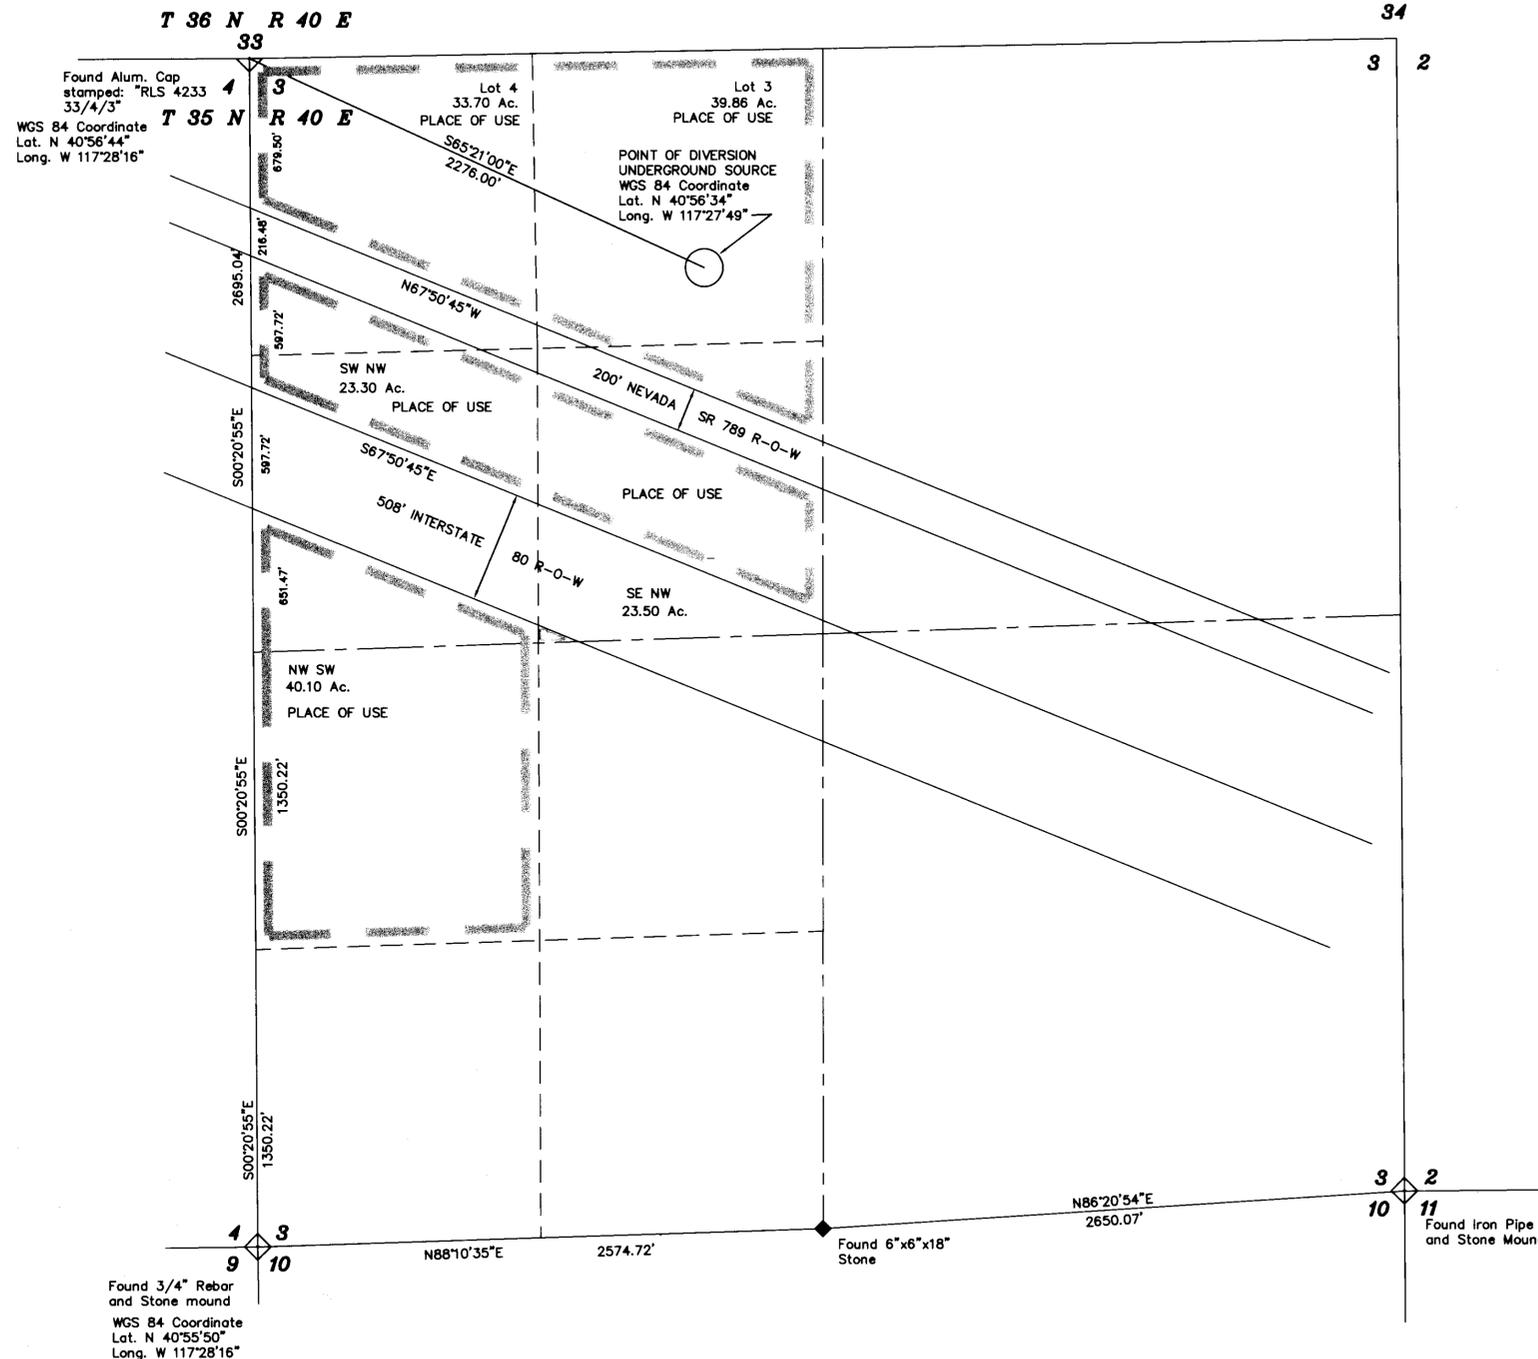

**Engineering & Planning**  
 5083 Reno Highway  
 Fallon, Nevada 89406  
 (775) 423-8701  
 1410 Gregg Street, Suite 403  
 Sparks, Nevada 89431  
 (775) 324-2663

STATE ENGINEER'S USE  
 6-1-06 BASIS OF BEARING ACCURACY IS 3 TO 5 METERS PER LETTER DATED 6-1-06 FROM STEVE BELL, PLS. EVS

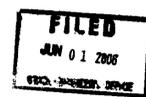

MAP TO ACCOMPANY APPLICATION  
 TO APPROPRIATE WATER  
 FOR: MINING AND MILLING PURPOSES  
 BY: PACIFIC SPAR CORPORATION  
 SOURCE: UNDERGROUND  
 HUMBOLDT COUNTY NEVADA